


Upper Ground floor Plan 1:25@A1, 1:50@A3

Basement Plan 1:25@A1, 1:50@A3

Front (East) Elevation 1:50@A1, 1:100@A3

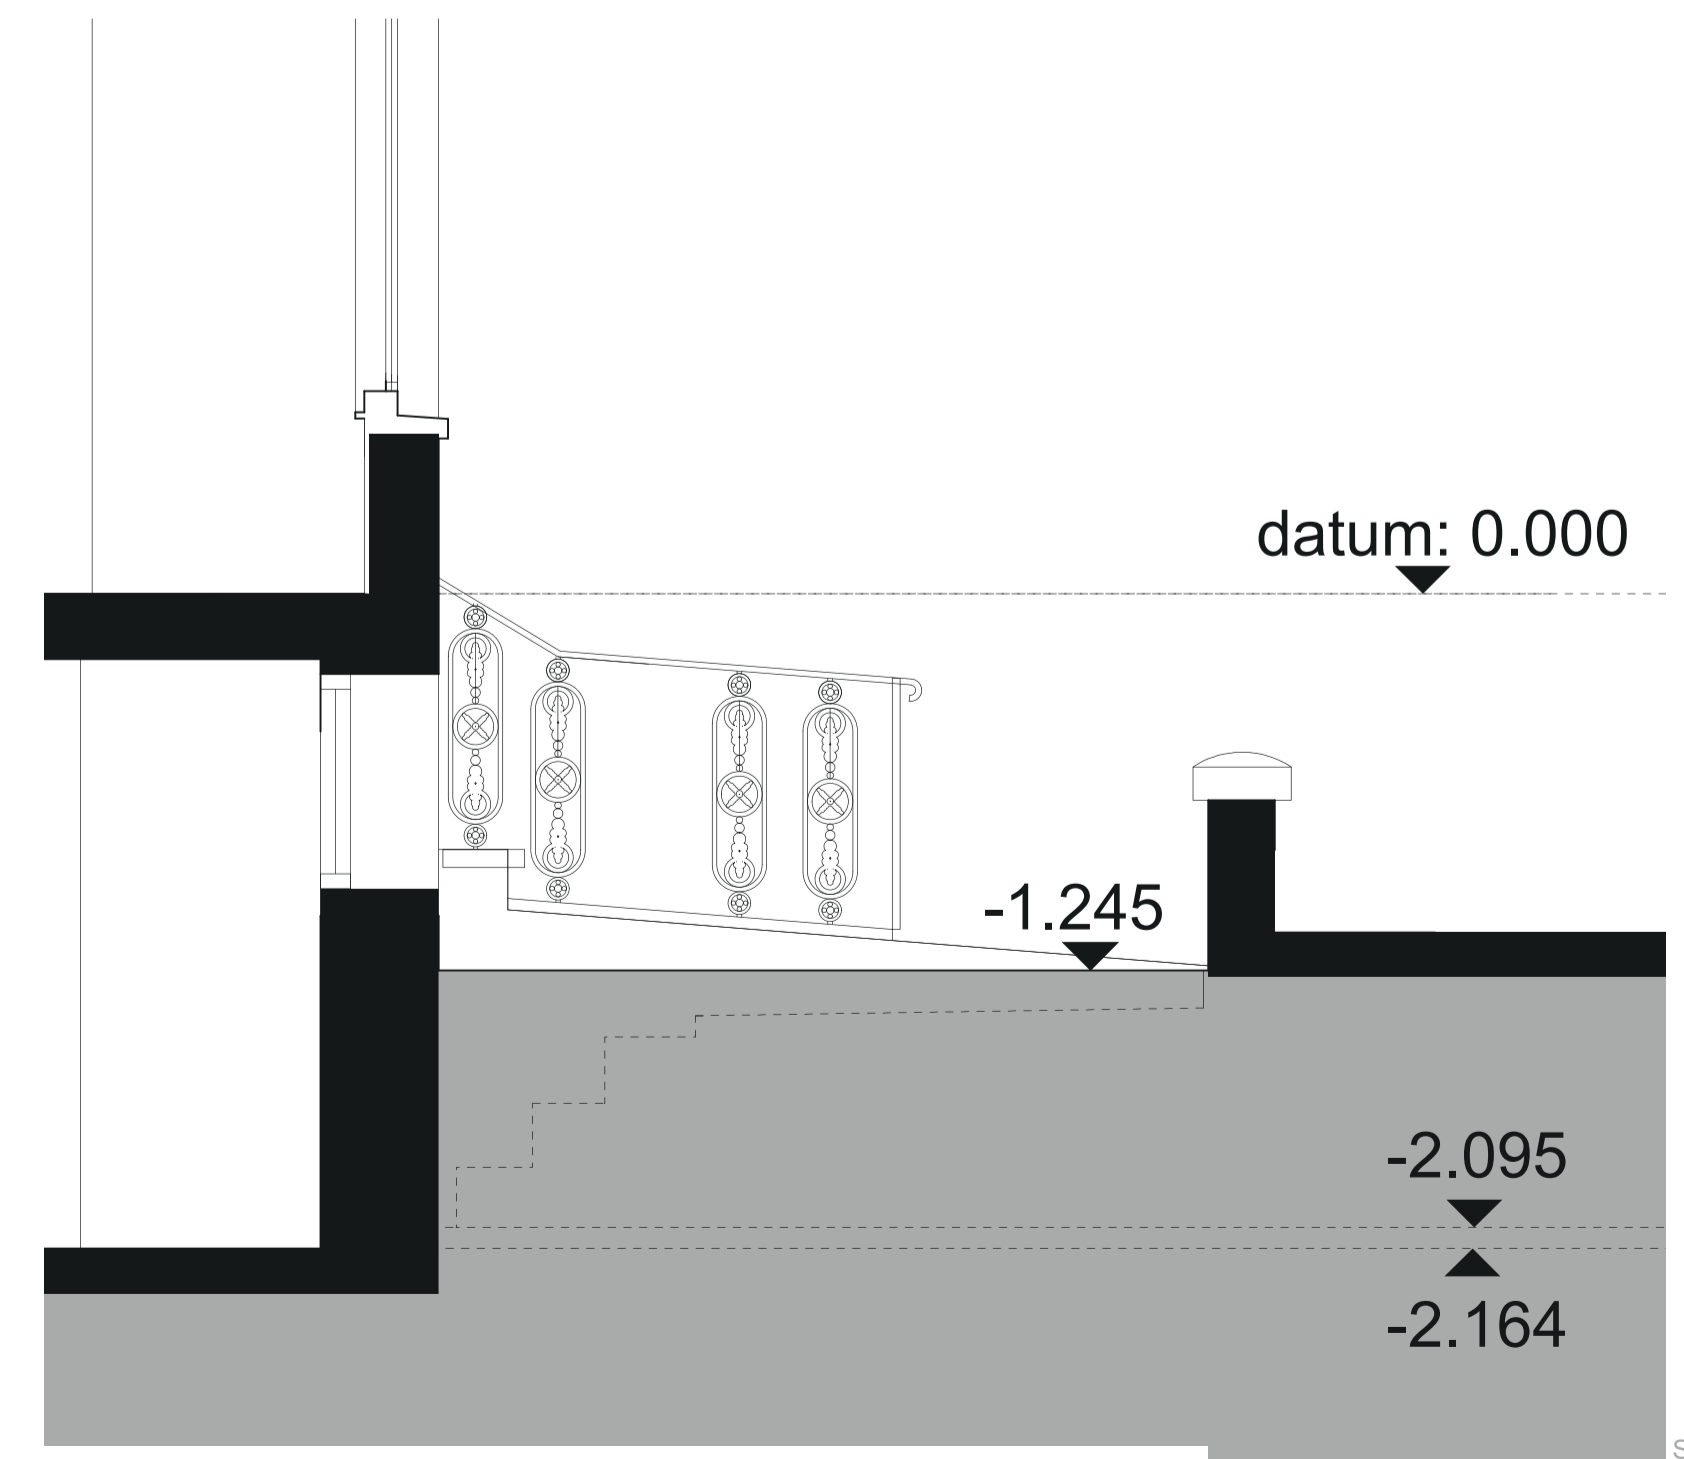

Copyright Hawkins Brown Architects LLP
 No implied license exists. This drawing should not be used to calculate areas for the purposes of valuation. Do not scale this drawing. All dimensions to be checked on site by the contractor and such dimensions to be their responsibility. All work must comply with relevant British Standards and Building Regulations requirements. Drawing errors and omissions to be reported to the architect.

Revisions
 P1 - 15/1/23 - Planning Conservation Area Consent Application

159 St John Street
 London EC1V 4QJ
 mail@hawkinsbrown.com
 hawkinsbrown.com

Hawkins Brown

Project
 156 Waller Rd
 London
 SE14 5LU

Drawing
 Works to front elevation / garden
 Existing Plans, Sections,
 Elevations

Scale	Date
1:50 @ A1	Nov 2023
Drawn by	Checked by
JM	JM
Job Number	Status
HB17037	Planning

Drawing No. & Revision
 231126_02 P1