



**GENERAL NOTES**

- DO NOT SCALE FOR CONSTRUCTION PURPOSES.
- USE FIGURED DIMENSIONS ONLY
- CONFIRM ALL DIMENSIONS AND LEVELS ON SITE

**KEY**

APPLICATION SITE BOUNDARY

TO BE READ IN CONJUNCTION WITH 1472\_4.01\_007\_ROSKARNON GARDEN HOUSE DESIGN & ACCESS STATEMENT

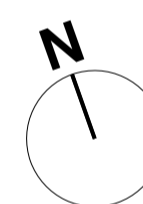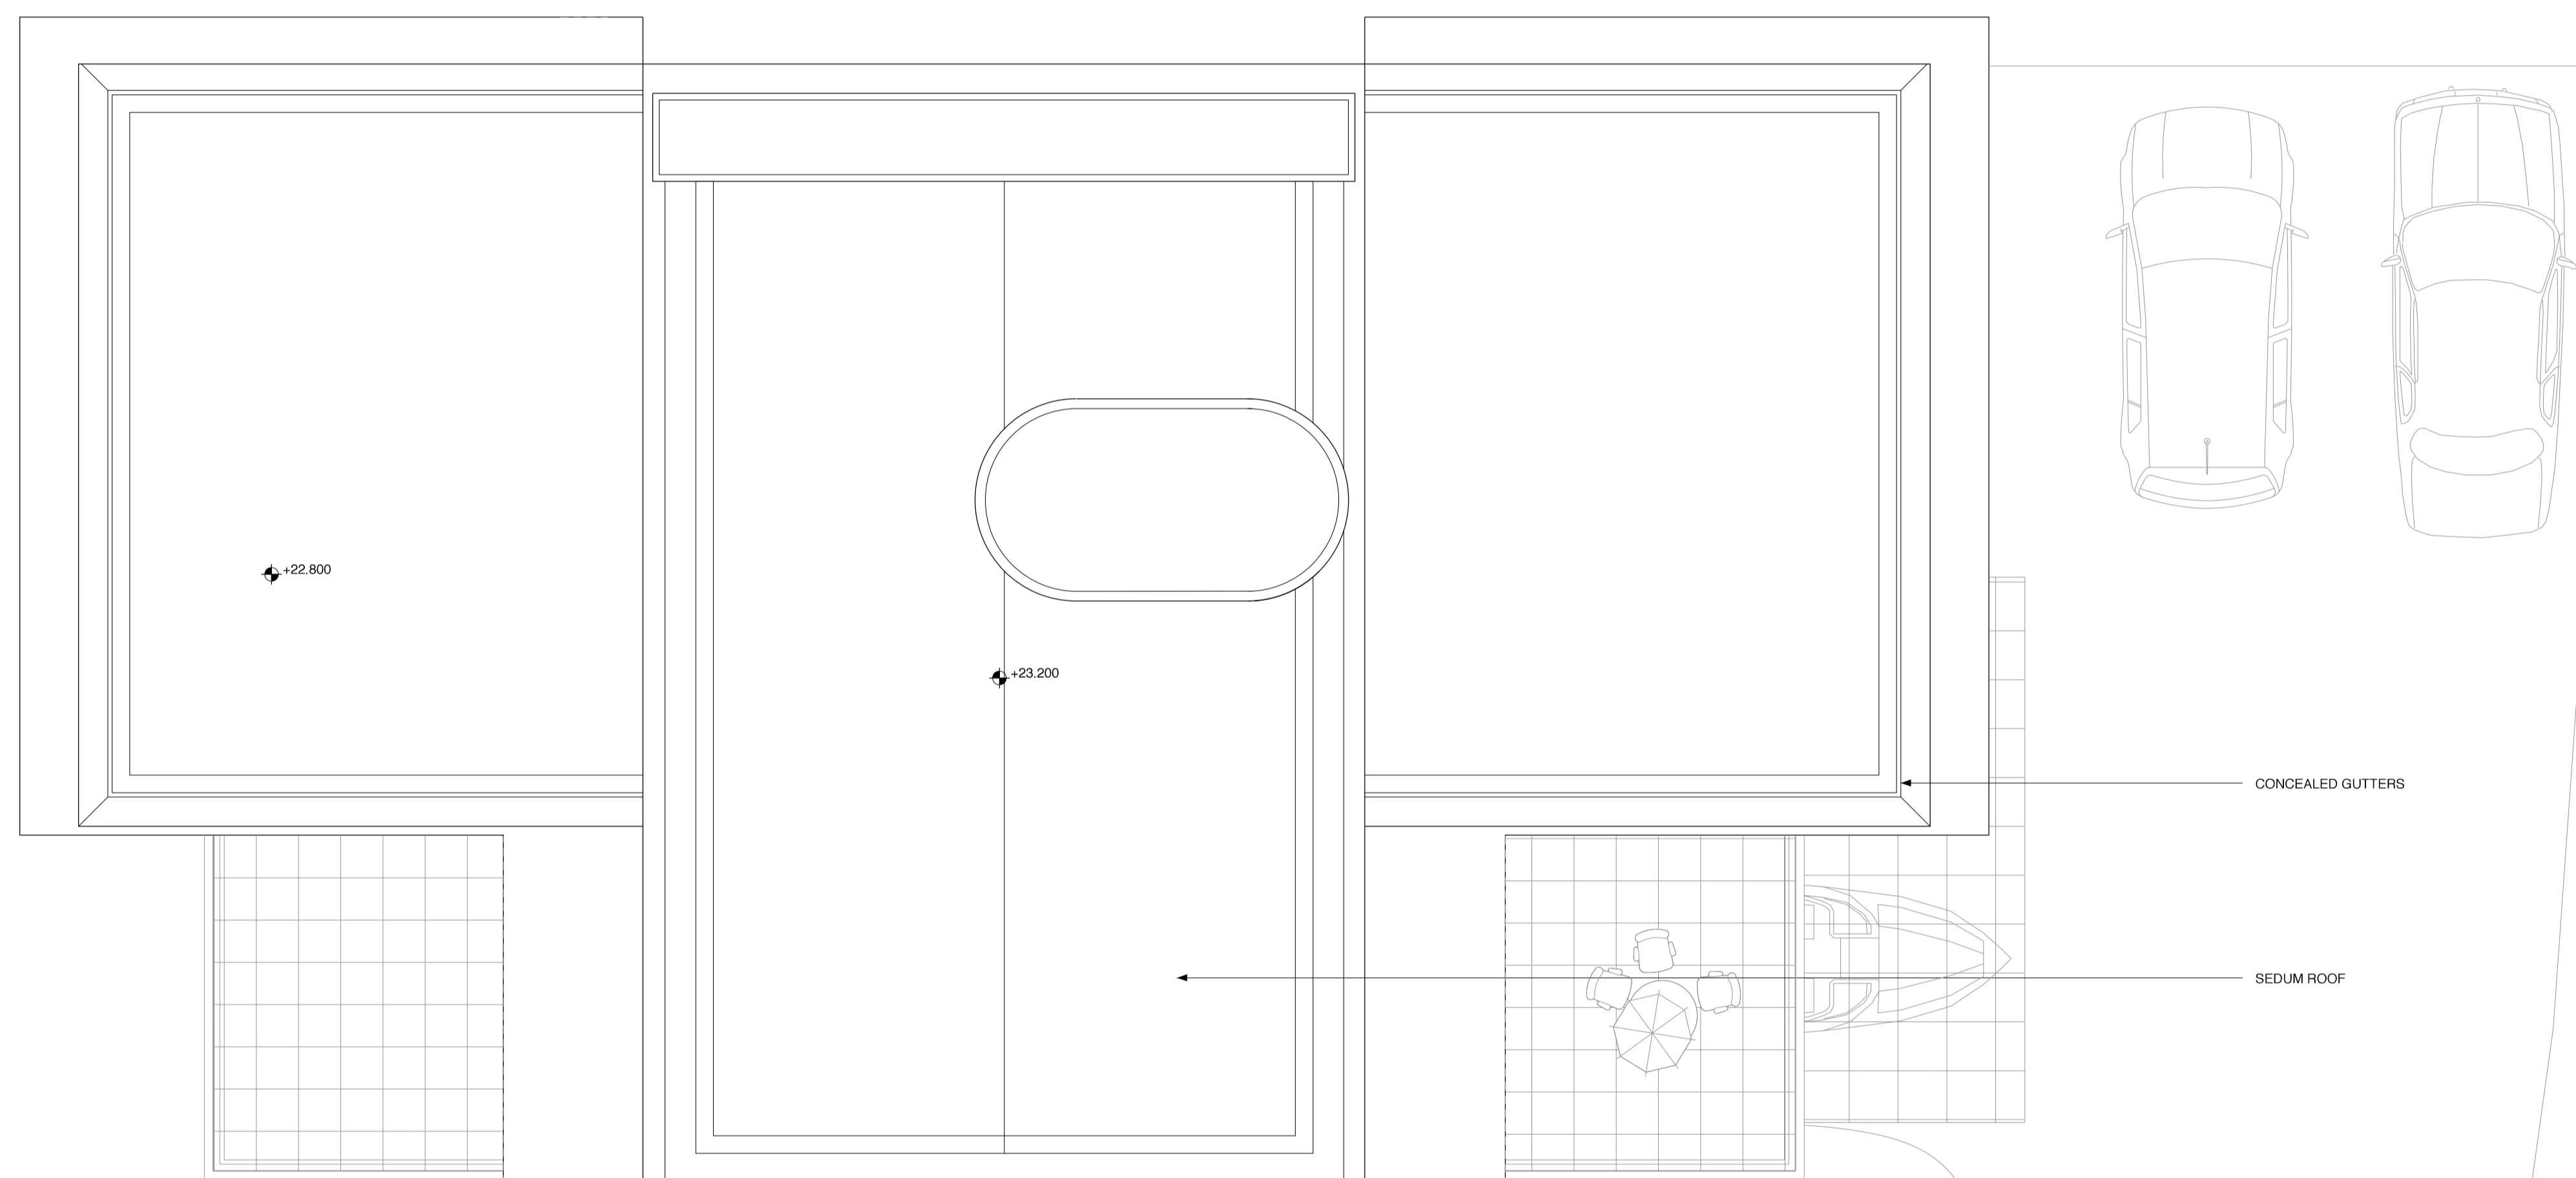

**THE MANSER PRACTICE**  
ARCHITECTS + DESIGNERS



Bridge Studios London W6 9DA  
Hammersmith Bridge +44(0)20 8741 4381

| Revision                            | Date     | Drawn | Checked | Notes                |
|-------------------------------------|----------|-------|---------|----------------------|
| A                                   | 31.10.23 | CB    | JM      | BOUNDARY CHANGED     |
| /                                   | 30.10.23 | SG    | JM      | PLANNING FIRST ISSUE |
| Status                              |          |       |         |                      |
| <b>PLANNING</b>                     |          |       |         |                      |
| Project<br>ROSKARNON GARDEN HOUSE   |          |       |         |                      |
| Drawing<br>PROPOSED ROOF PLAN       |          |       |         |                      |
| Scale<br>1:50 @ A1 / 1:100 @ A3     |          |       |         | Date<br>JUL '23      |
| Drawing number<br><b>1472_G_512</b> |          |       |         | Revision<br>A        |

CAD No: 1472PLOTFILES\1472\_G\_512.rvt