



EXISTING SIDE ELEVATION 2

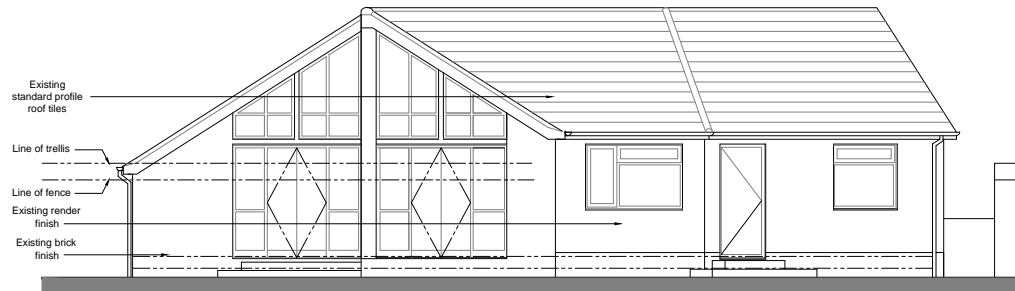

EXISTING REAR ELEVATION

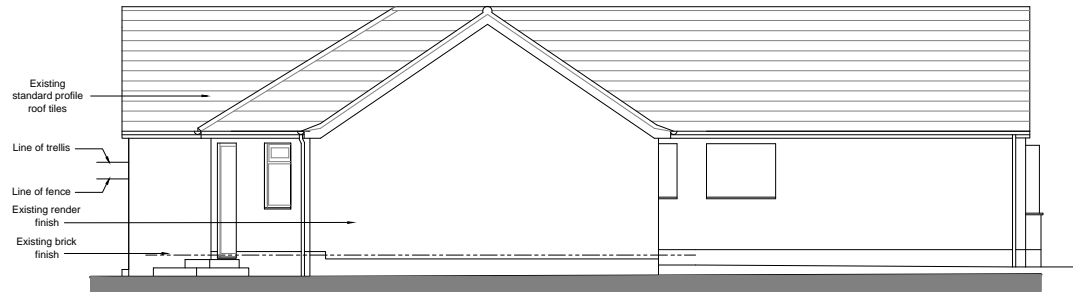

EXISTING SIDE ELEVATION 1



DEVELOPMENTS

2 Laurel House, 1 Station Rd, Works, Weston-super-Mare,
North Somerset, BS22 6AR
m 07952 741096 e info@tlddevelopments.co.uk
Job

Proposed single height rear extension
to detached dwelling

Address

36 Derham Park, Yatton

Drawing Title
Existing Elevations



Scale: 1:50 Sheet: 0A1 Drawn: TM

Date: 18.08.23 Checked: -

Job No. Drawing No. Rev.

DERHAM01 004 -

© T.L.C. Not to be reproduced in without consent.
Contractors to verify all dimensions details and sizes on site