


SIDE ELEVATION 2

REAR ELEVATION

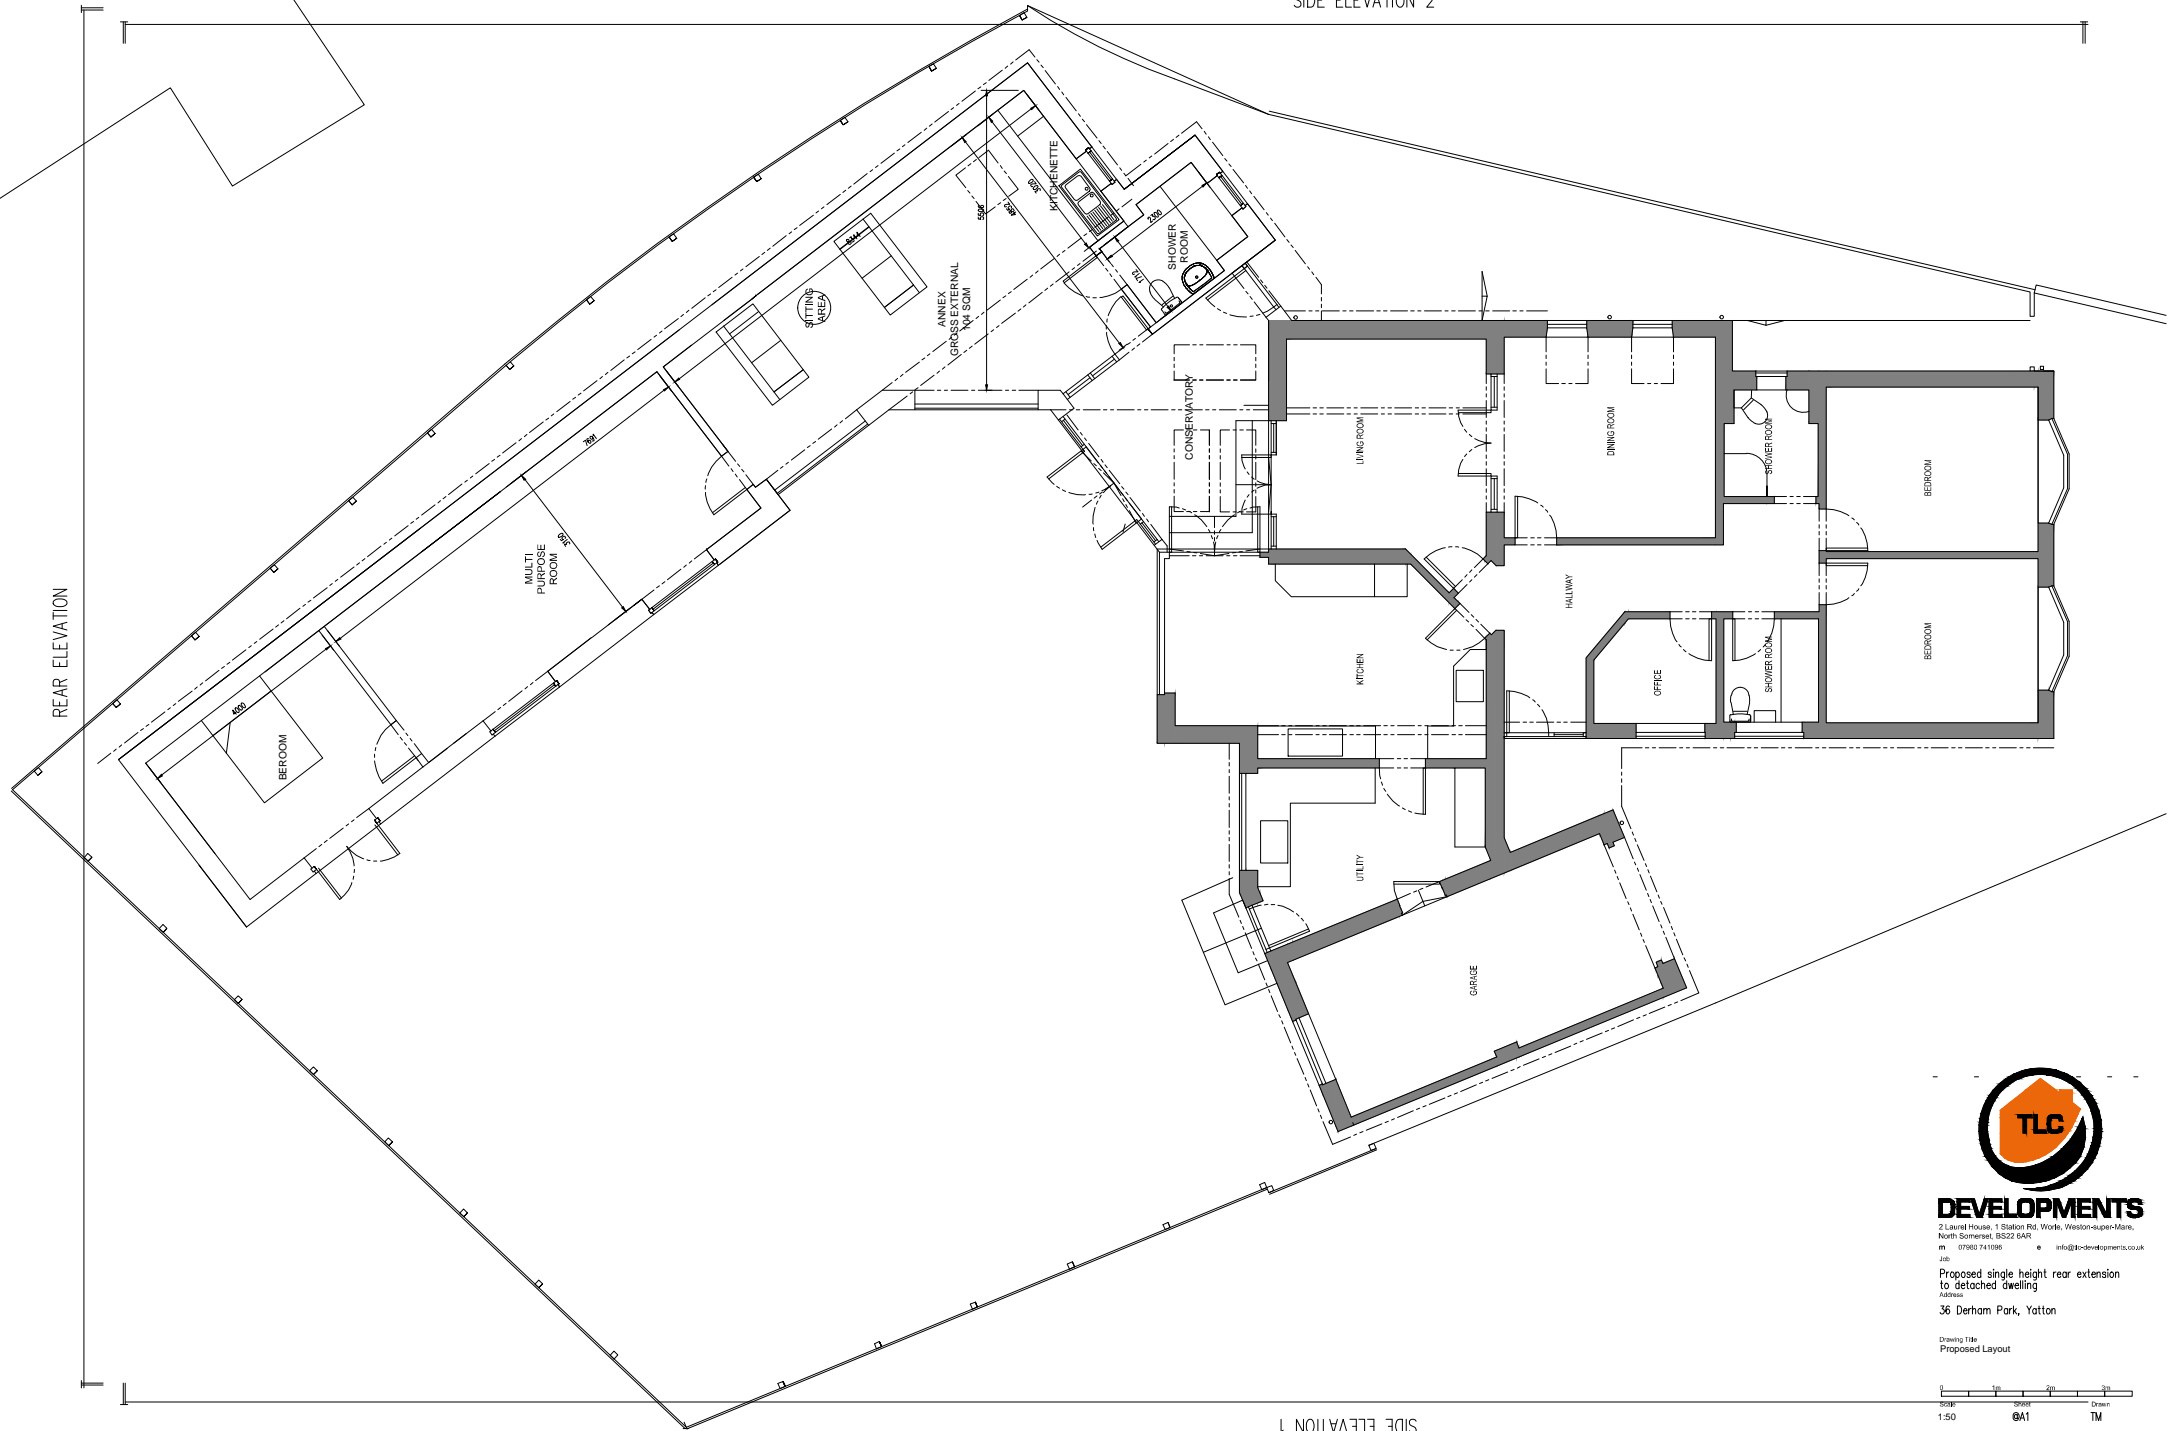

SIDE ELEVATION 1



**DEVELOPMENTS**

2 Laurel House - 1 Station Rd. Works, Weston-super-Mare,  
North Somerset, BS22 6AR  
m 07952 741096 e info@td-developments.co.uk  
JLB

Proposed single height rear extension  
to detached dwelling

Address

36 Derham Park, Yatton

Drawing Title  
Proposed Layout



Scale: 1:50  
Drawn: TM

Date: 18.08.23  
Checked: -

Job No. Drawing No. Rev.

DERHAM01 005 -

© T.L.C. Not to be reproduced in without consent.  
Contractors to verify all dimensions details and sizes on site