



Existing Floor Plan
Scale 1:100

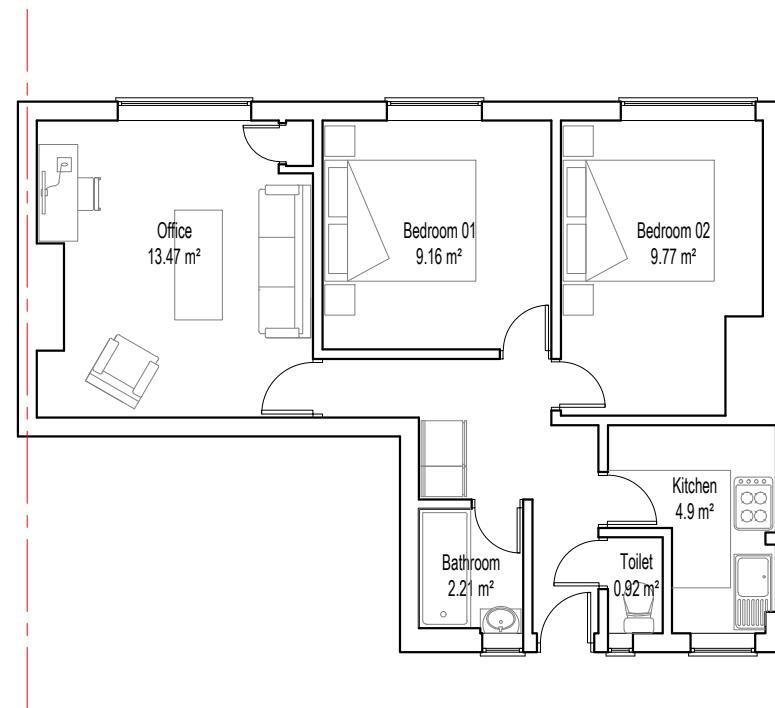

Proposed Floor Plan
Scale 1:100

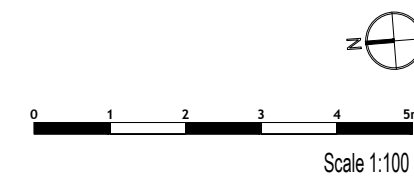

Kappa Planning Ltd

46-48 Ennersdale Road, London,
SE13 6JB
tel: 02080041662
www.kappa-planning.co.uk

CLIENT

Ms Esther Nnoumoulolo

PROJECT

**15 Delany House Thamestreet, Greenwich,
London, SE10 9DQ**

JOB TITLE

**PROPOSED CHANGE OF USE OF A ROOM INTO
AN OFFICE USE TO OPERATE A TAXI CALL
SERVICE.**

DRAWING

EXISTING AND PROPOSED FLOOR PLANS

**DRAWN BY
EO**

**CHECKED BY
GP**

REVISION

**DATE
23.11.23**

**SCALE
1:100 @ A3**

**RELEASE
No
01**

**PROJECT
No
795**

**DRAWING
No
02**