





**Block Plan - As Proposed**  
 1:500 scale  
 0m 10m  
 1:500 Scale Bar

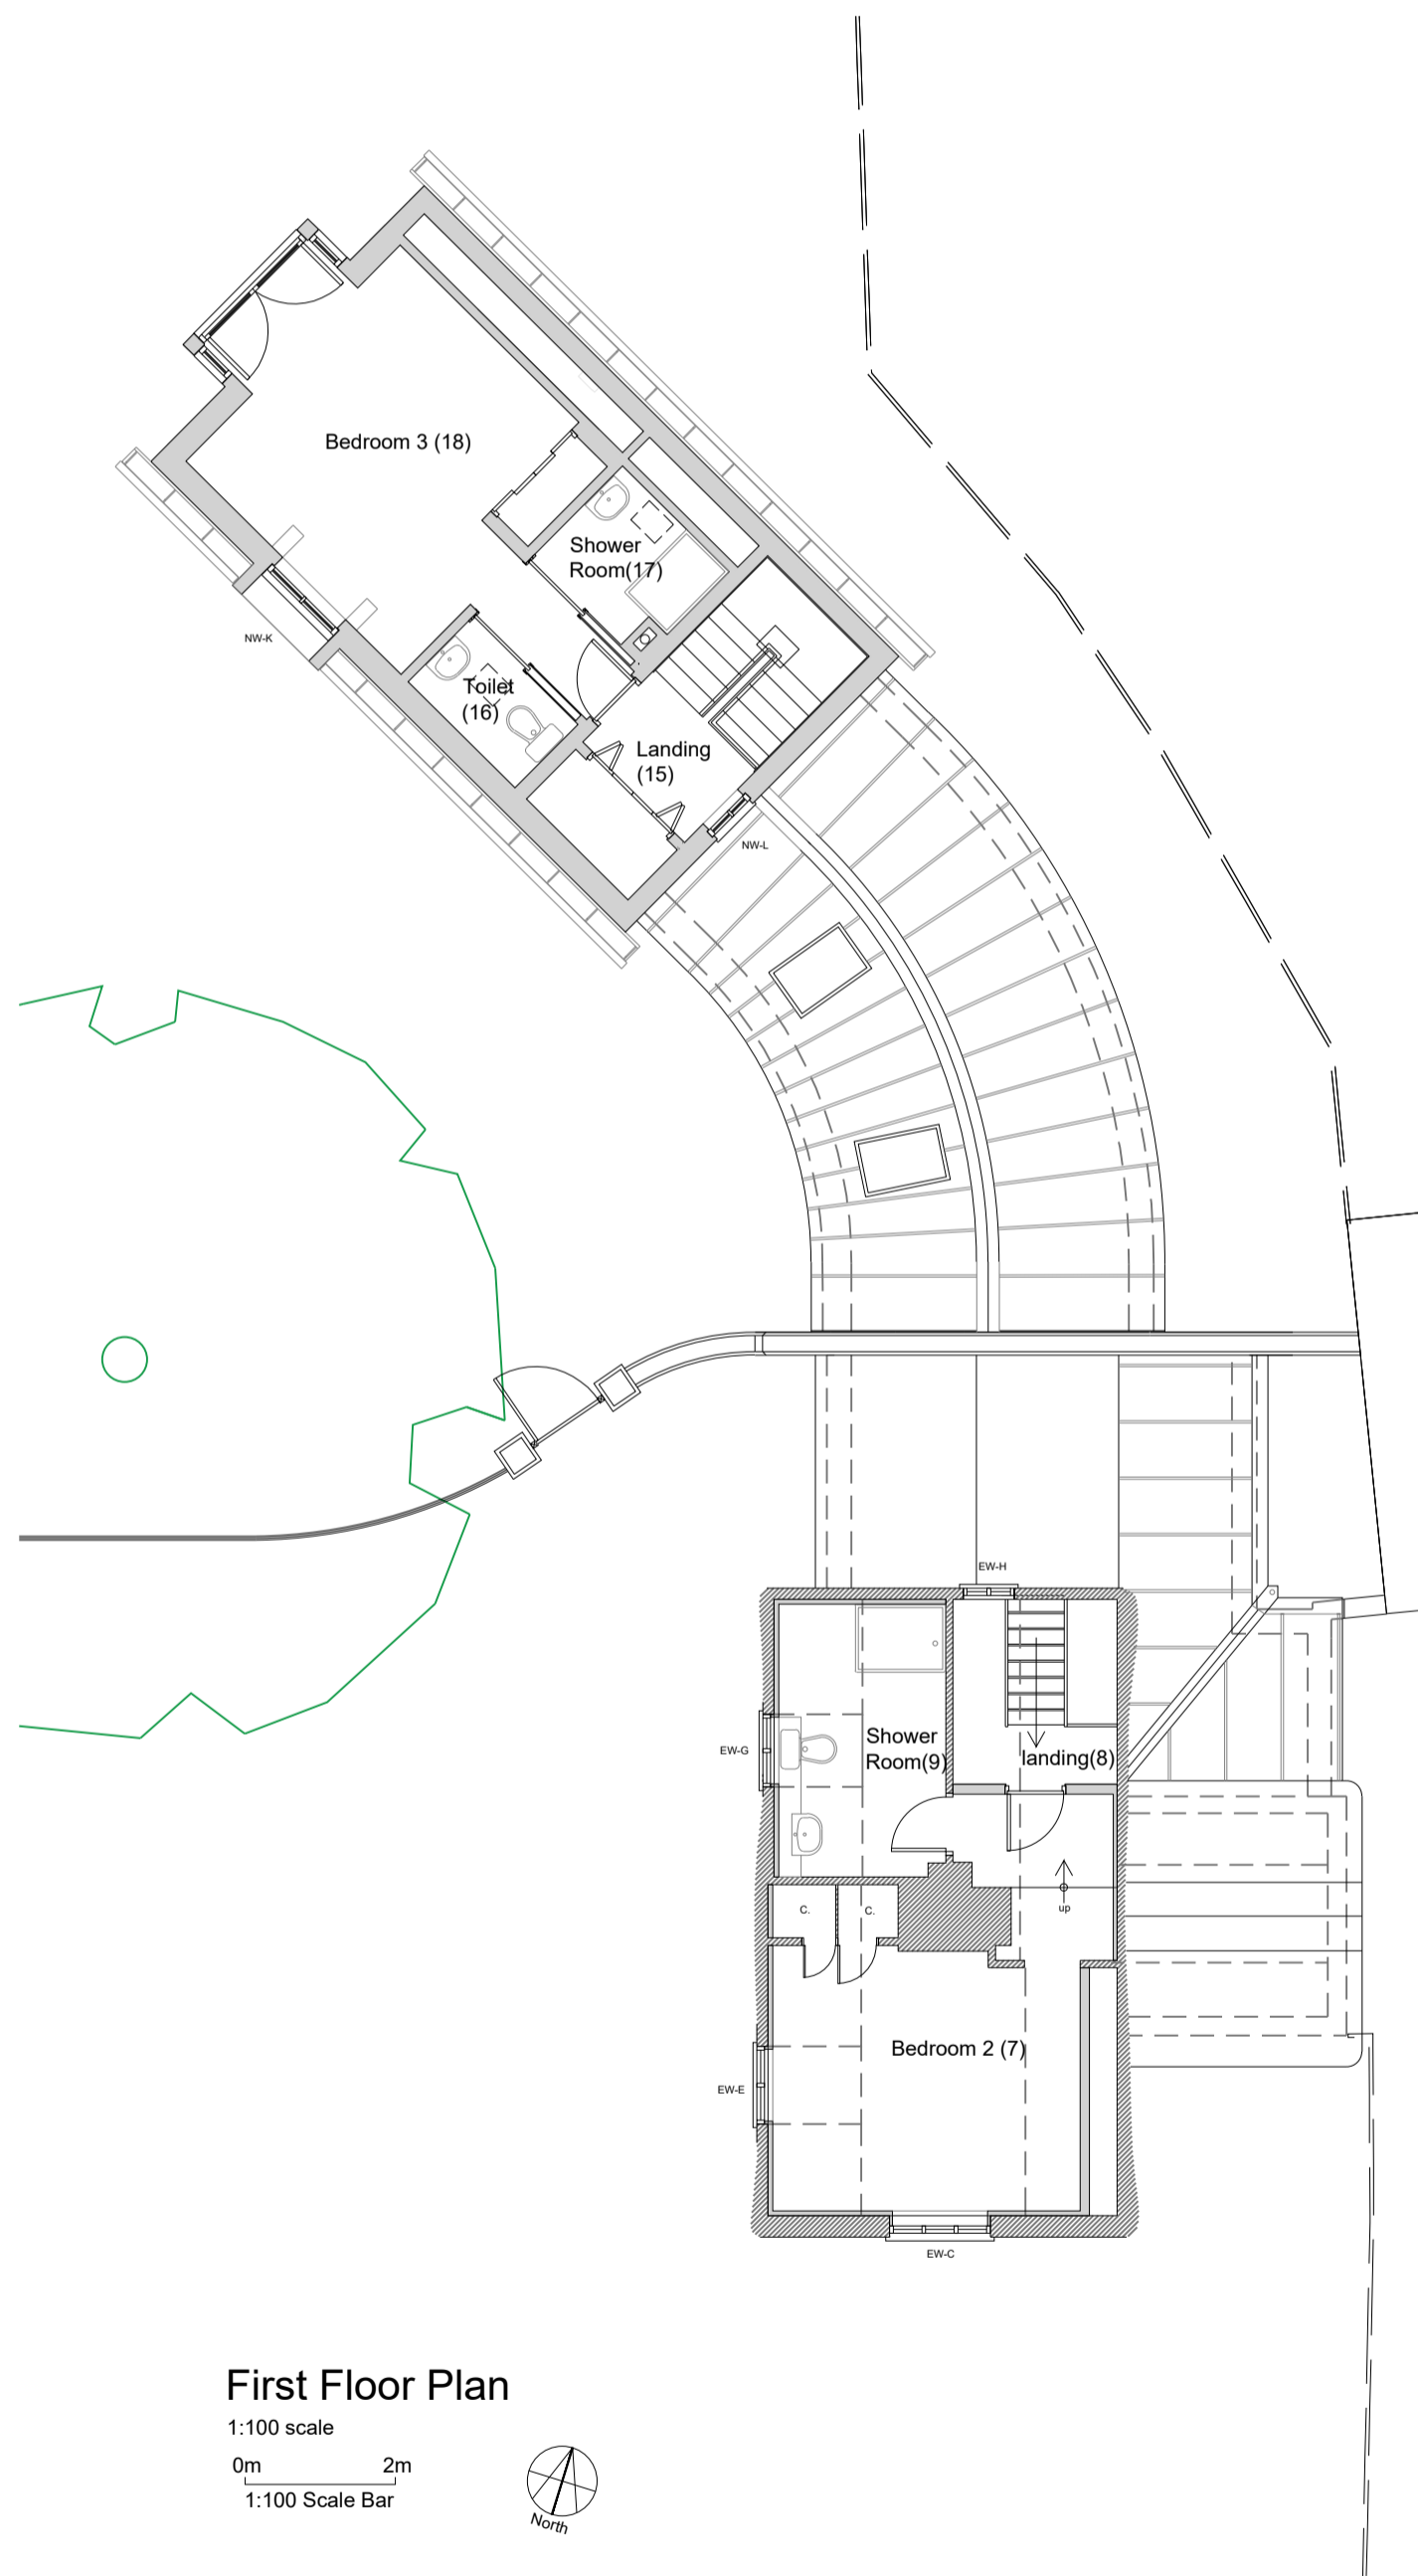

**First Floor Plan**  
 1:100 scale  
 0m 2m  
 1:100 Scale Bar

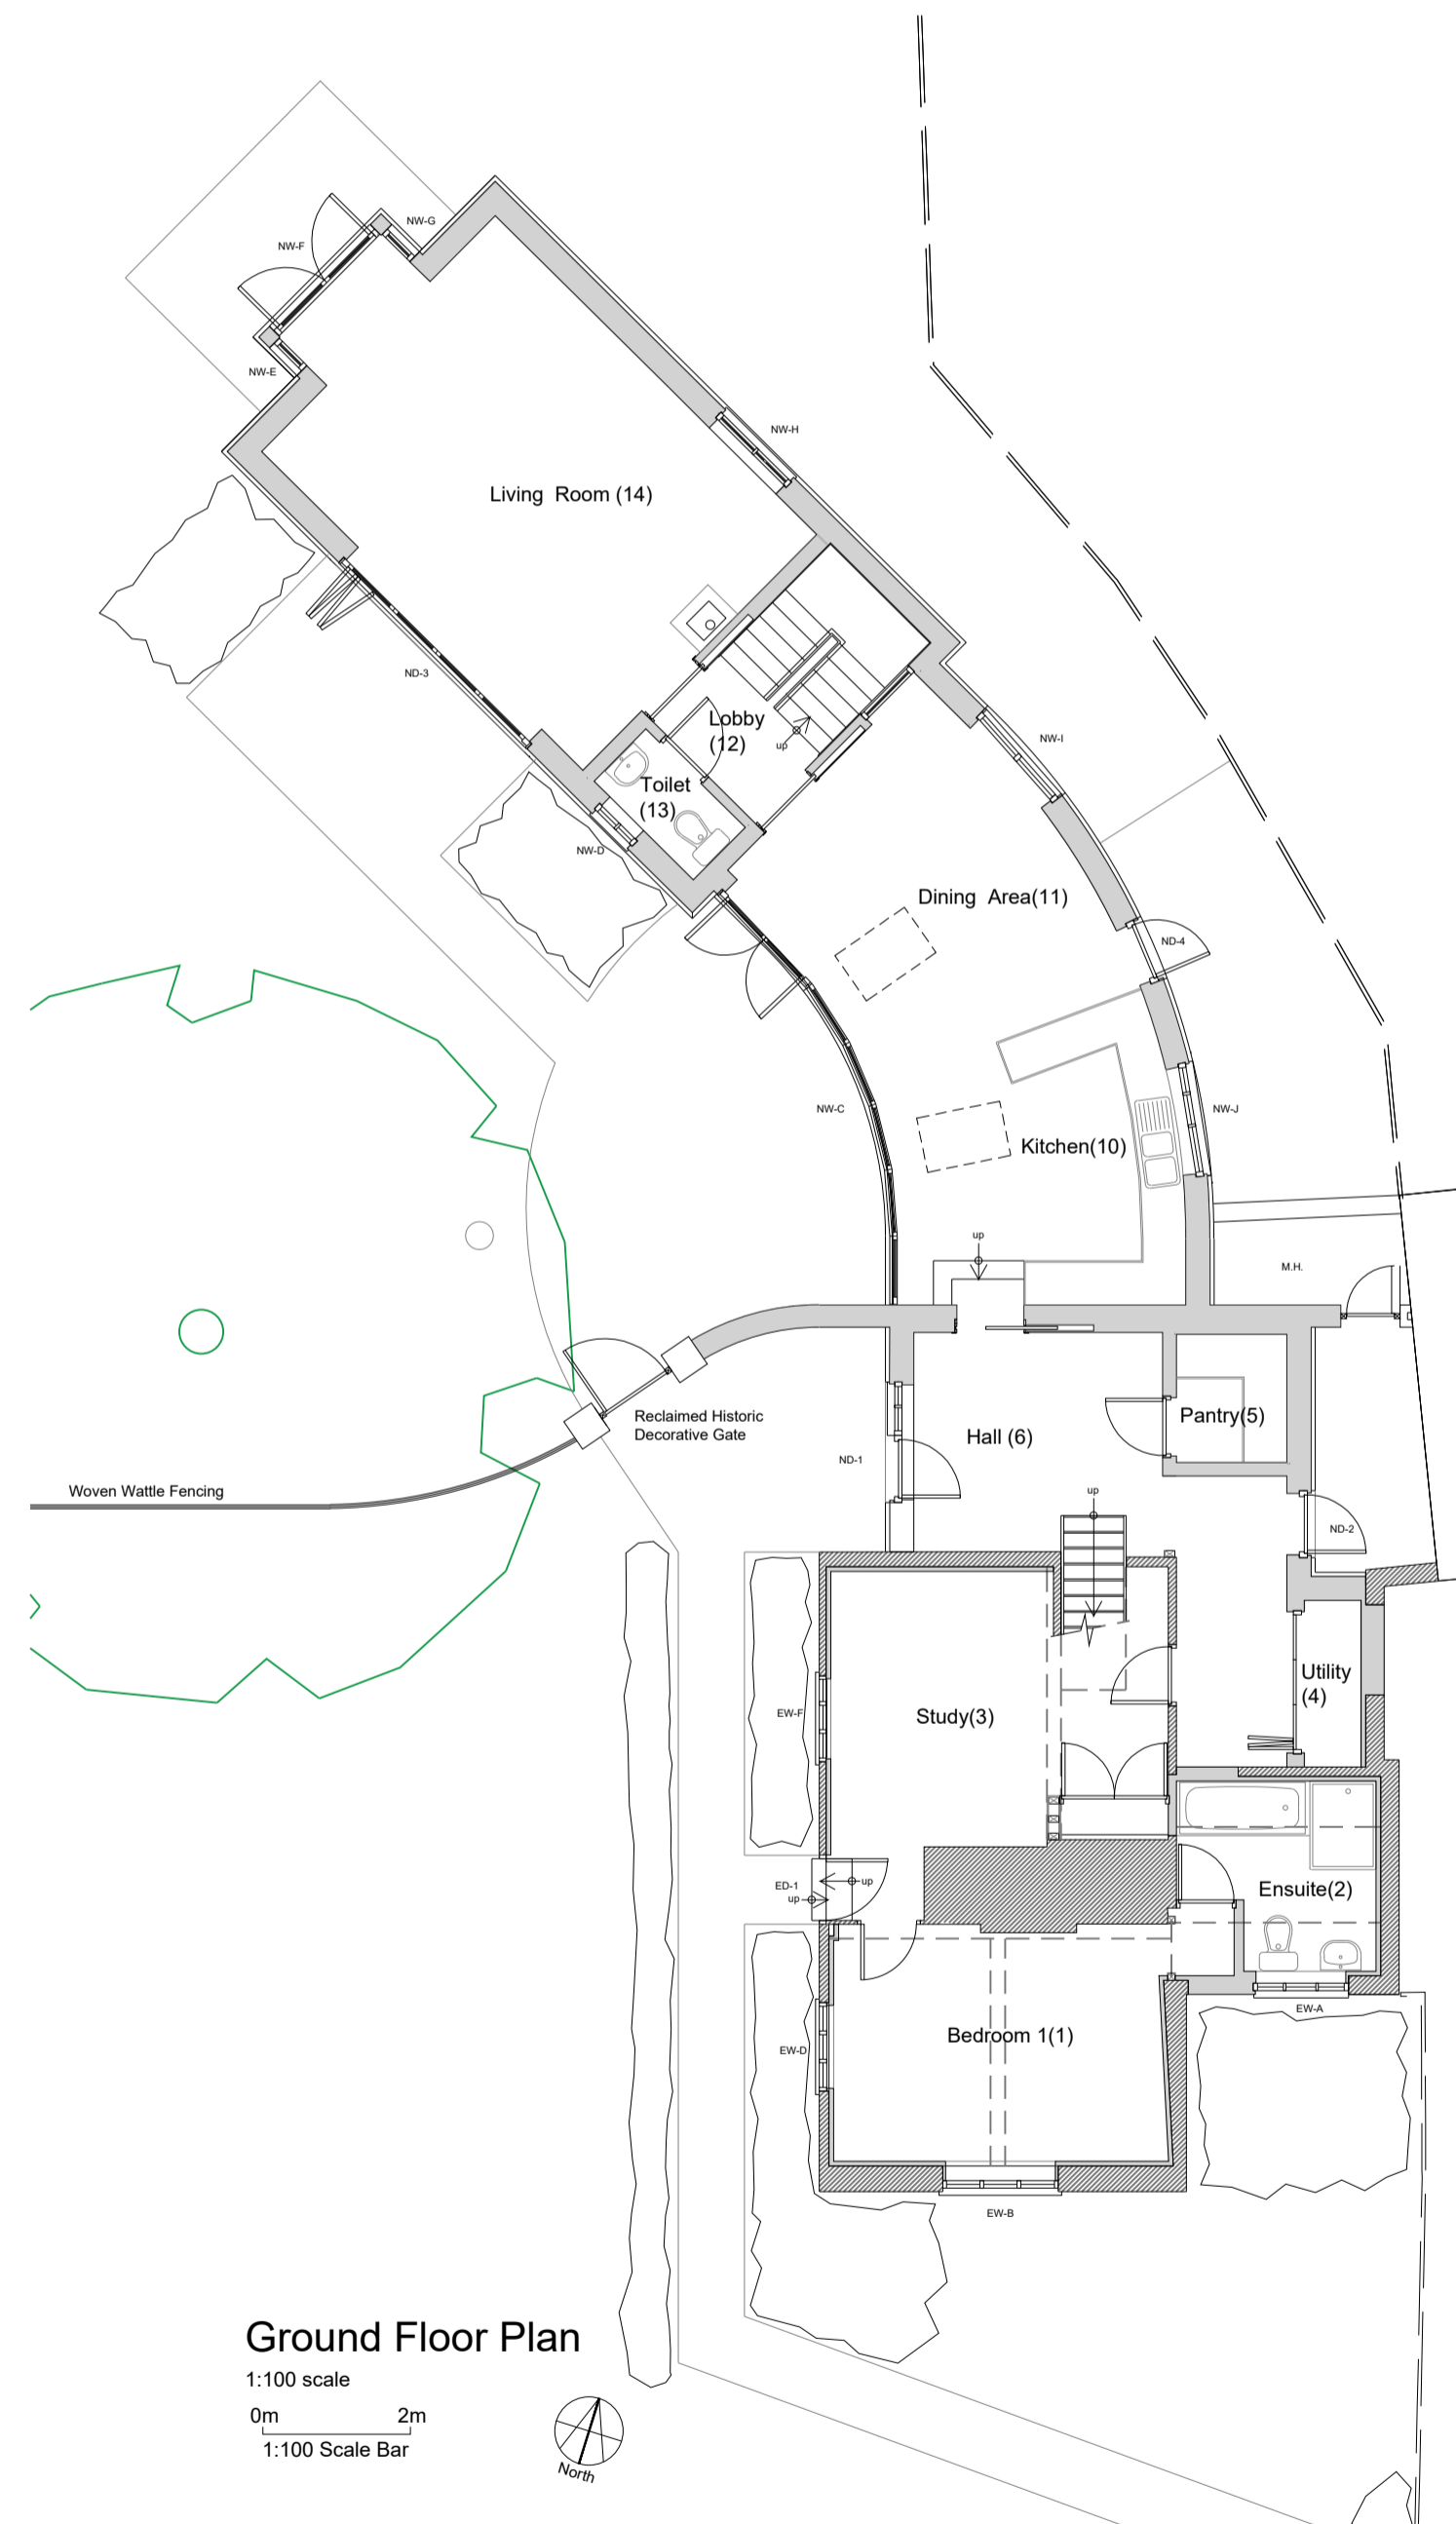

**Ground Floor Plan**  
 1:100 scale  
 0m 2m  
 1:100 Scale Bar



**Proposed Site Plan**  
 1:100 scale  
 0m 2m  
 1:100 Scale Bar

Only figured dimensions are to be used for construction purposes. This drawing must be read in conjunction with all relevant details for the project. All dimensions are to be checked on site prior to commencement and any discrepancy reported to the Architect or Contract Administrator © Brown & Scarlett Architects 2022

Revisions:  
 Rev. B - 28.11.23 - Window and Door references added to Plans

Client MOTHERSOLE BUILDERS LTD		
Project GATE HOUSE COTTAGE, SCHOOL LANE, RISBY SUFFOLK, IP28 6RQ		
Drawing PROPOSED PLANS & SITE PLAN		
Scale 1:100@A1	Purpose of Issue PLANNING	
Date Nov. 23	Date plotted 01.11.23	Initial NG/PH
Job Number 4592	Drawing number 010	Revision B
<b>BROWN &amp; SCARLETT ARCHITECTS</b>		
<small>1 Old Hill Barns, Thurston Road, Pakenham, Bury St Edmunds, Suffolk IP31 2NG Tel: 01284 768899 Fax: 01284 702880 Email: info@brownandscarlett.co.uk</small>		