


Existing Site Plan  
1:100 scale

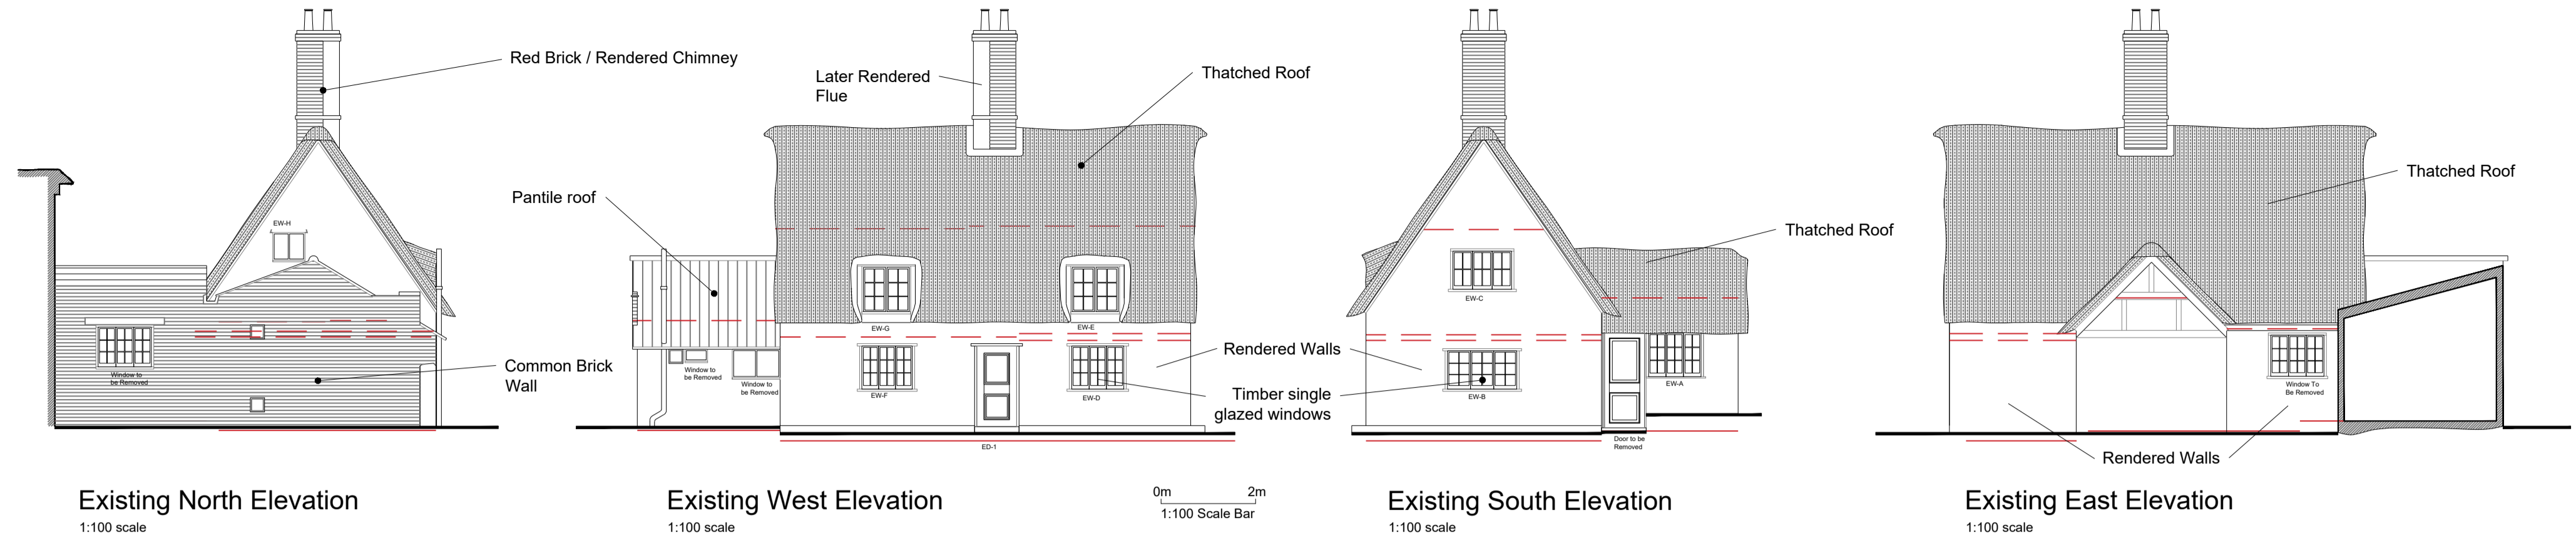


Existing North Elevation  
1:100 scale


Existing West Elevation  
1:100 scale

Existing South Elevation  
1:100 scale


Existing East Elevation  
1:100 scale

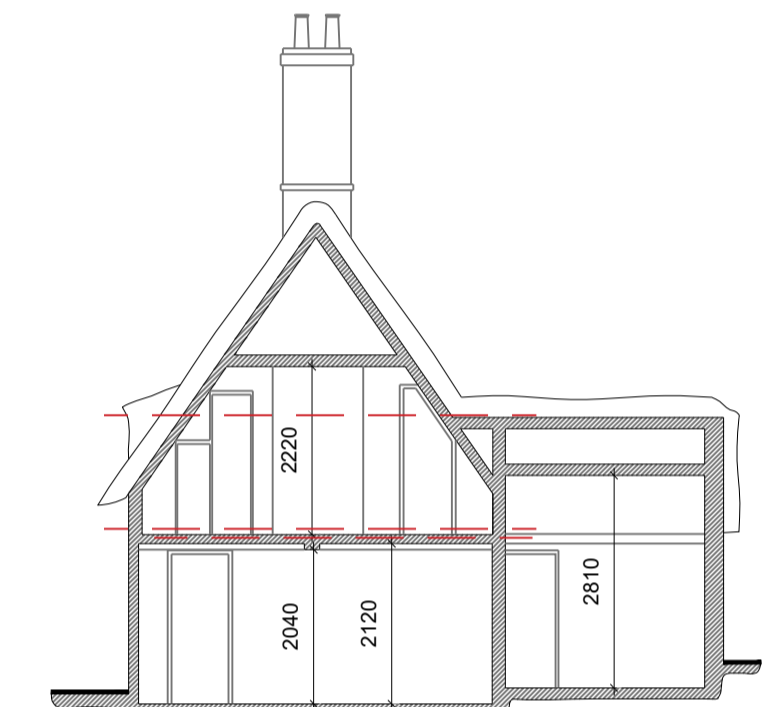

Existing Section  
1:100 scale

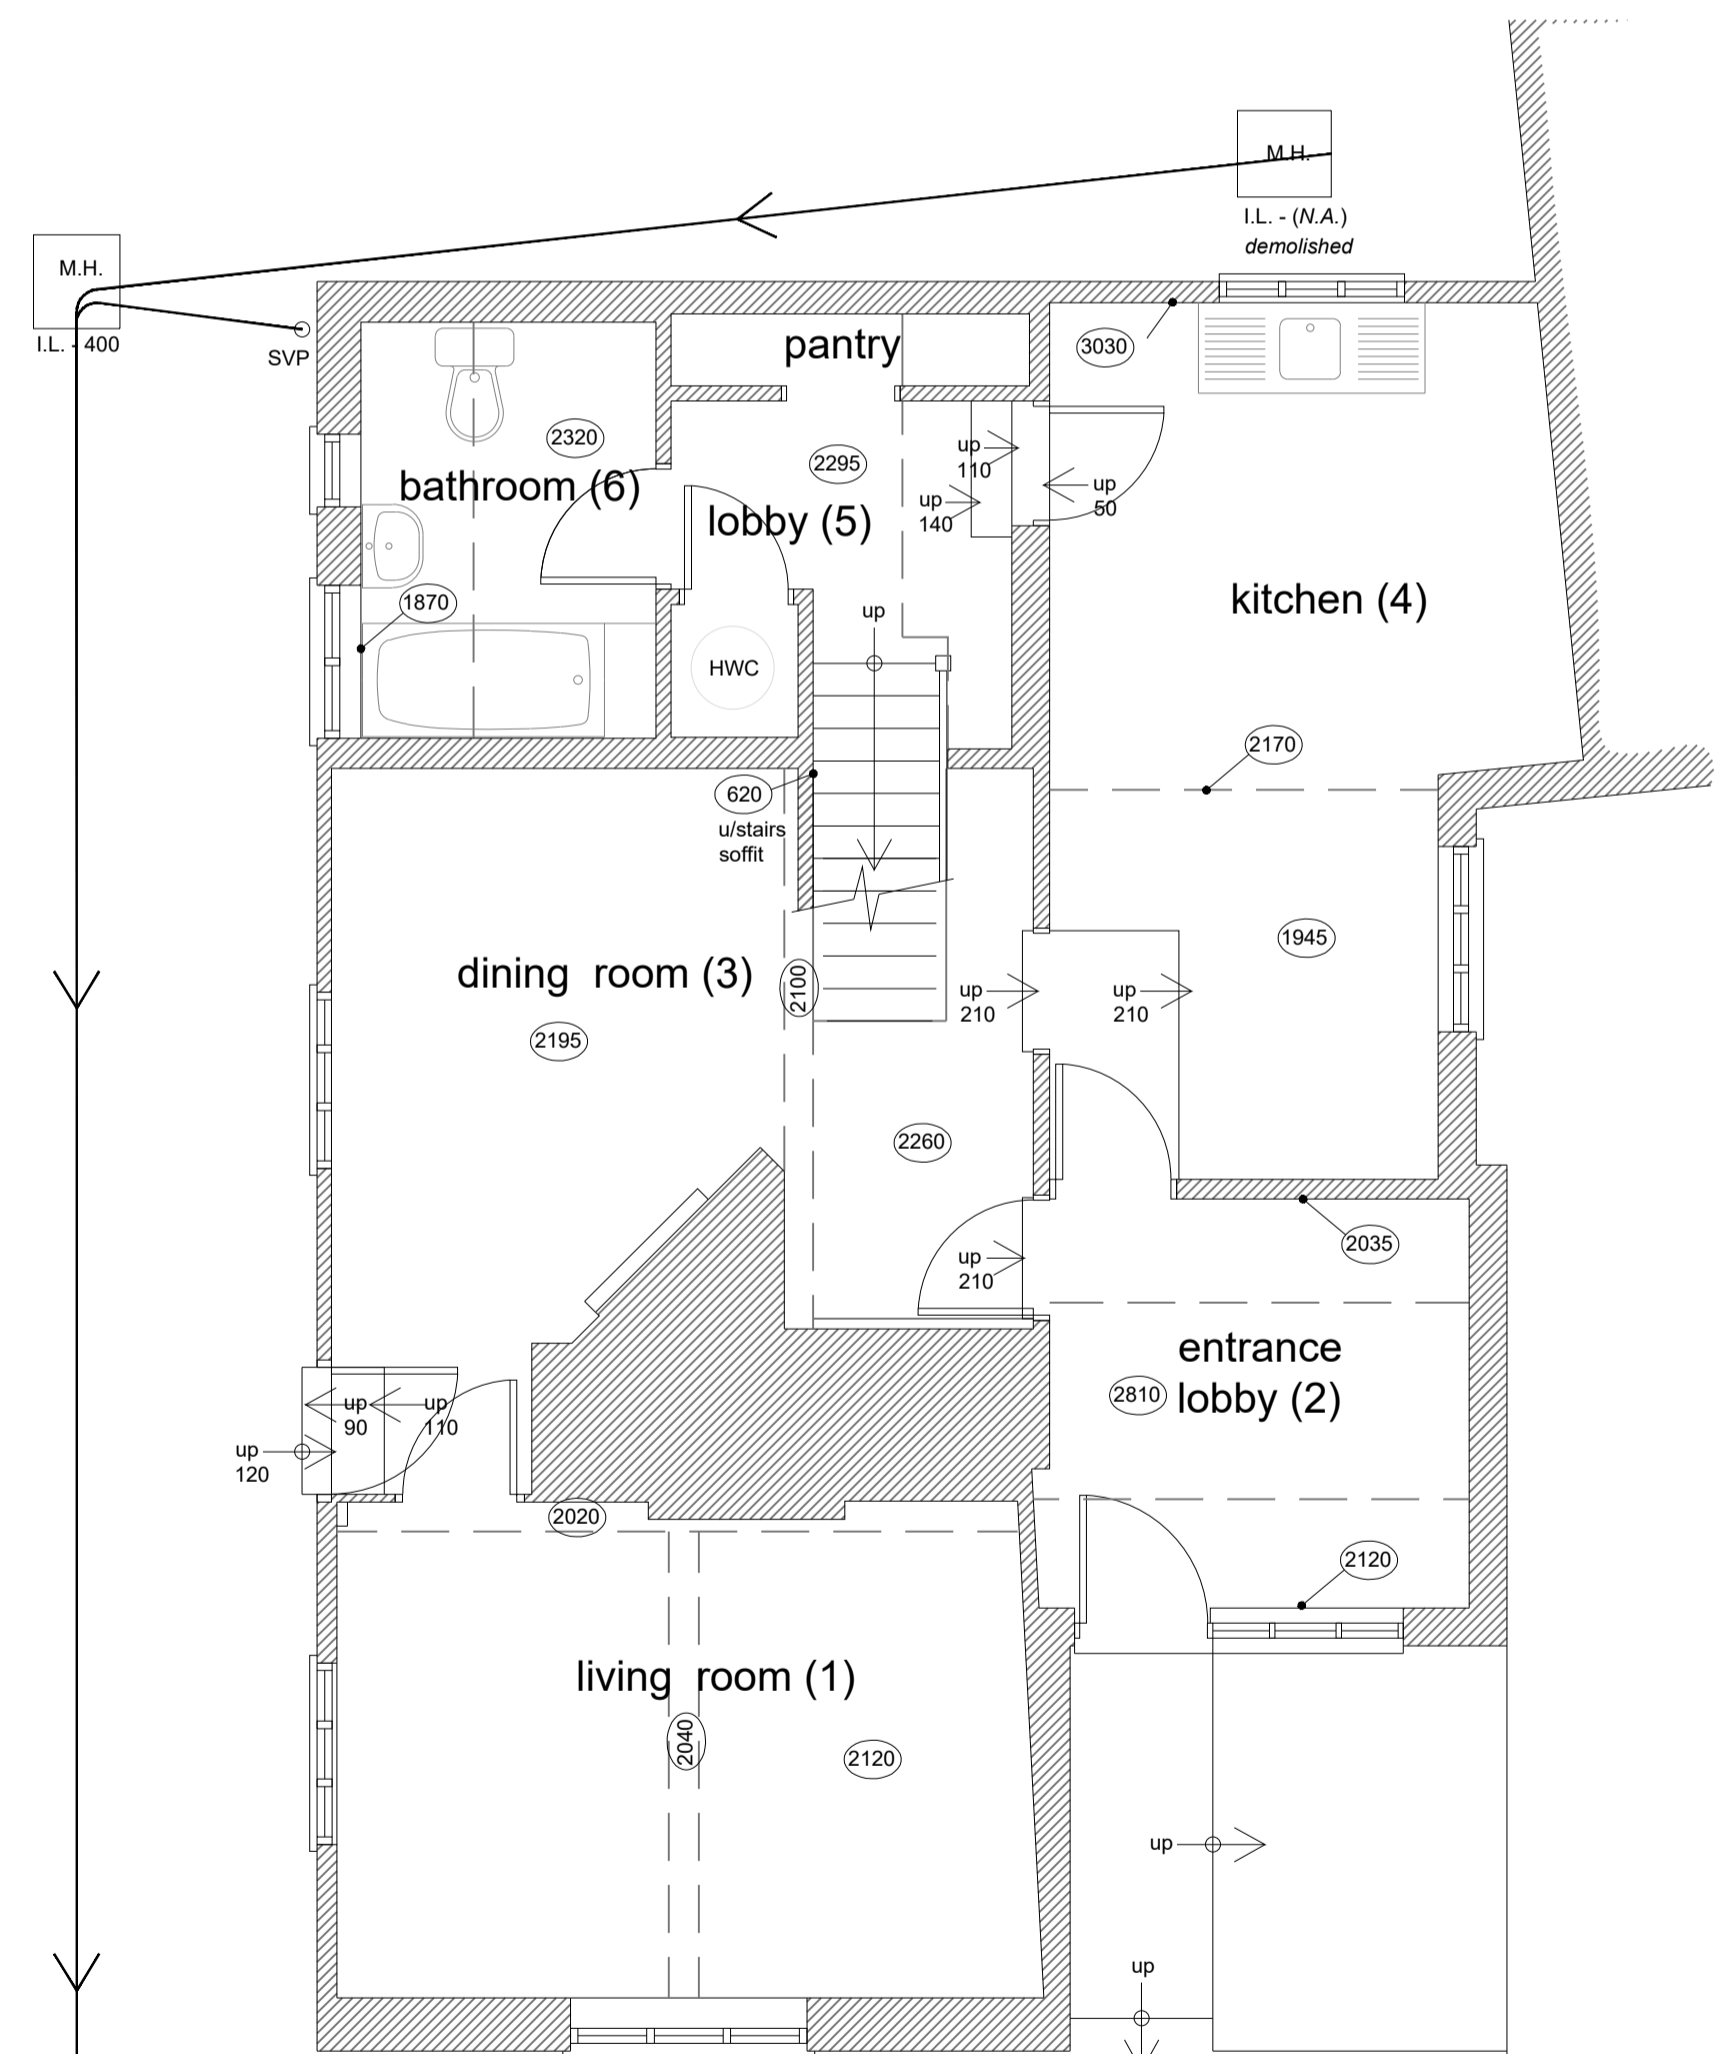

Ground Floor Plan  
1:50 Scale

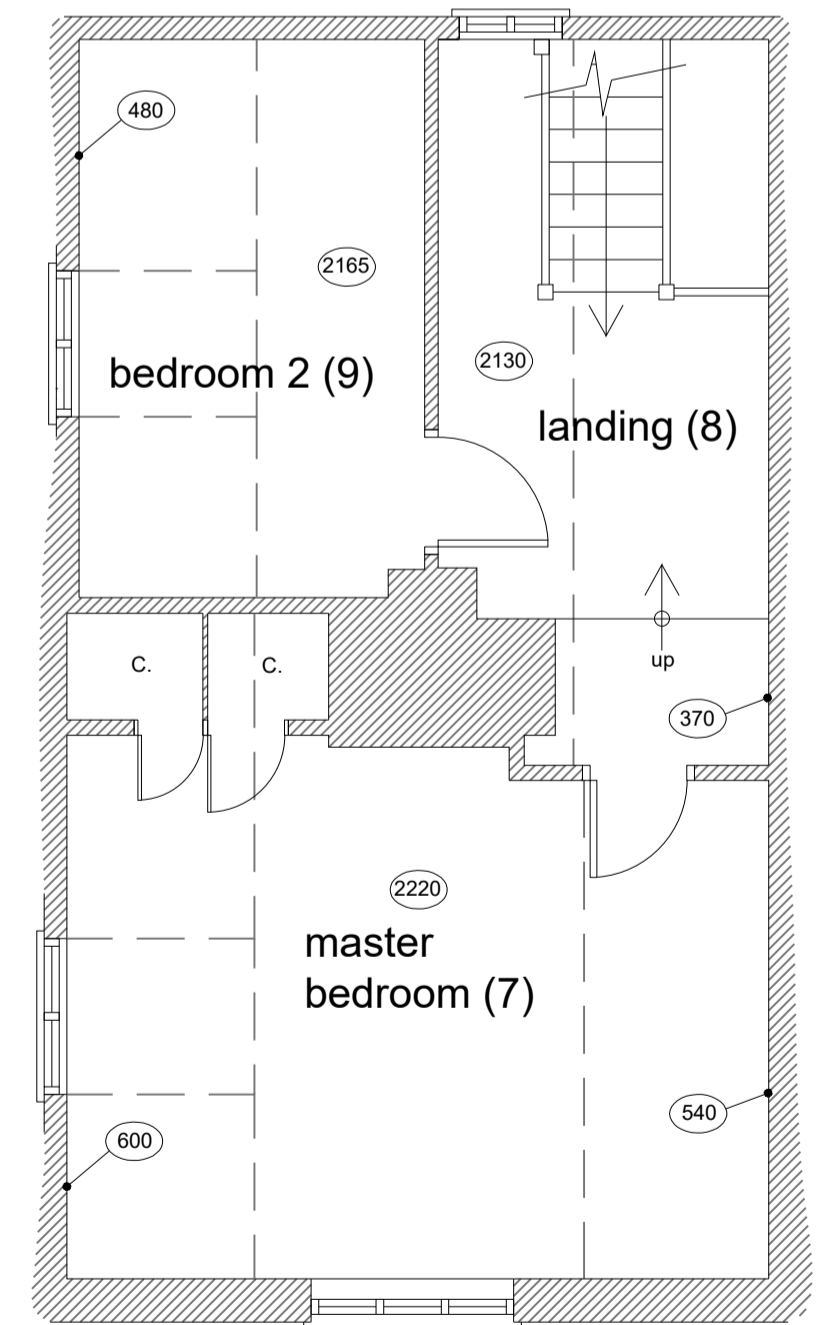

First Floor Plan  
1:50 Scale

Only figured dimensions are to be used for construction purposes. This drawing must be read in conjunction with all relevant details for the project. All dimensions are to be checked on site prior to commencement and any discrepancy reported to the Architect or Contract Administrator. © Brown & Scarlett Architects 2022

Revisions Rev. A - 28.11.23 - Window and Door references added to Elevations

Client MOTHERSOLE BUILDERS LIMITED		
Project GATE HOUSE COTTAGE, SCHOOL LANE, RISBY SUFFOLK, IP28 6RQ		
Drawing EXISTING PLANS, ELEVATIONS & SECTION		
Scale 1:50, 1:100@A1	Purpose of Issue PLANNING	
Date Nov. 23	Date plotted 01.11.23	Initial NG/PH
Job Number 4592	Drawing number 02	Revision A
<b>BROWN &amp; SCARLETT ARCHITECTS</b>		
<small>1 Old Hill Barns, Thurston Road, Paleham, Bury St Edmunds, Suffolk IP11 2NG Tel: 01284 768800 Fax: 01284 702880 Email: info@brownandscarlett.co.uk</small>		