


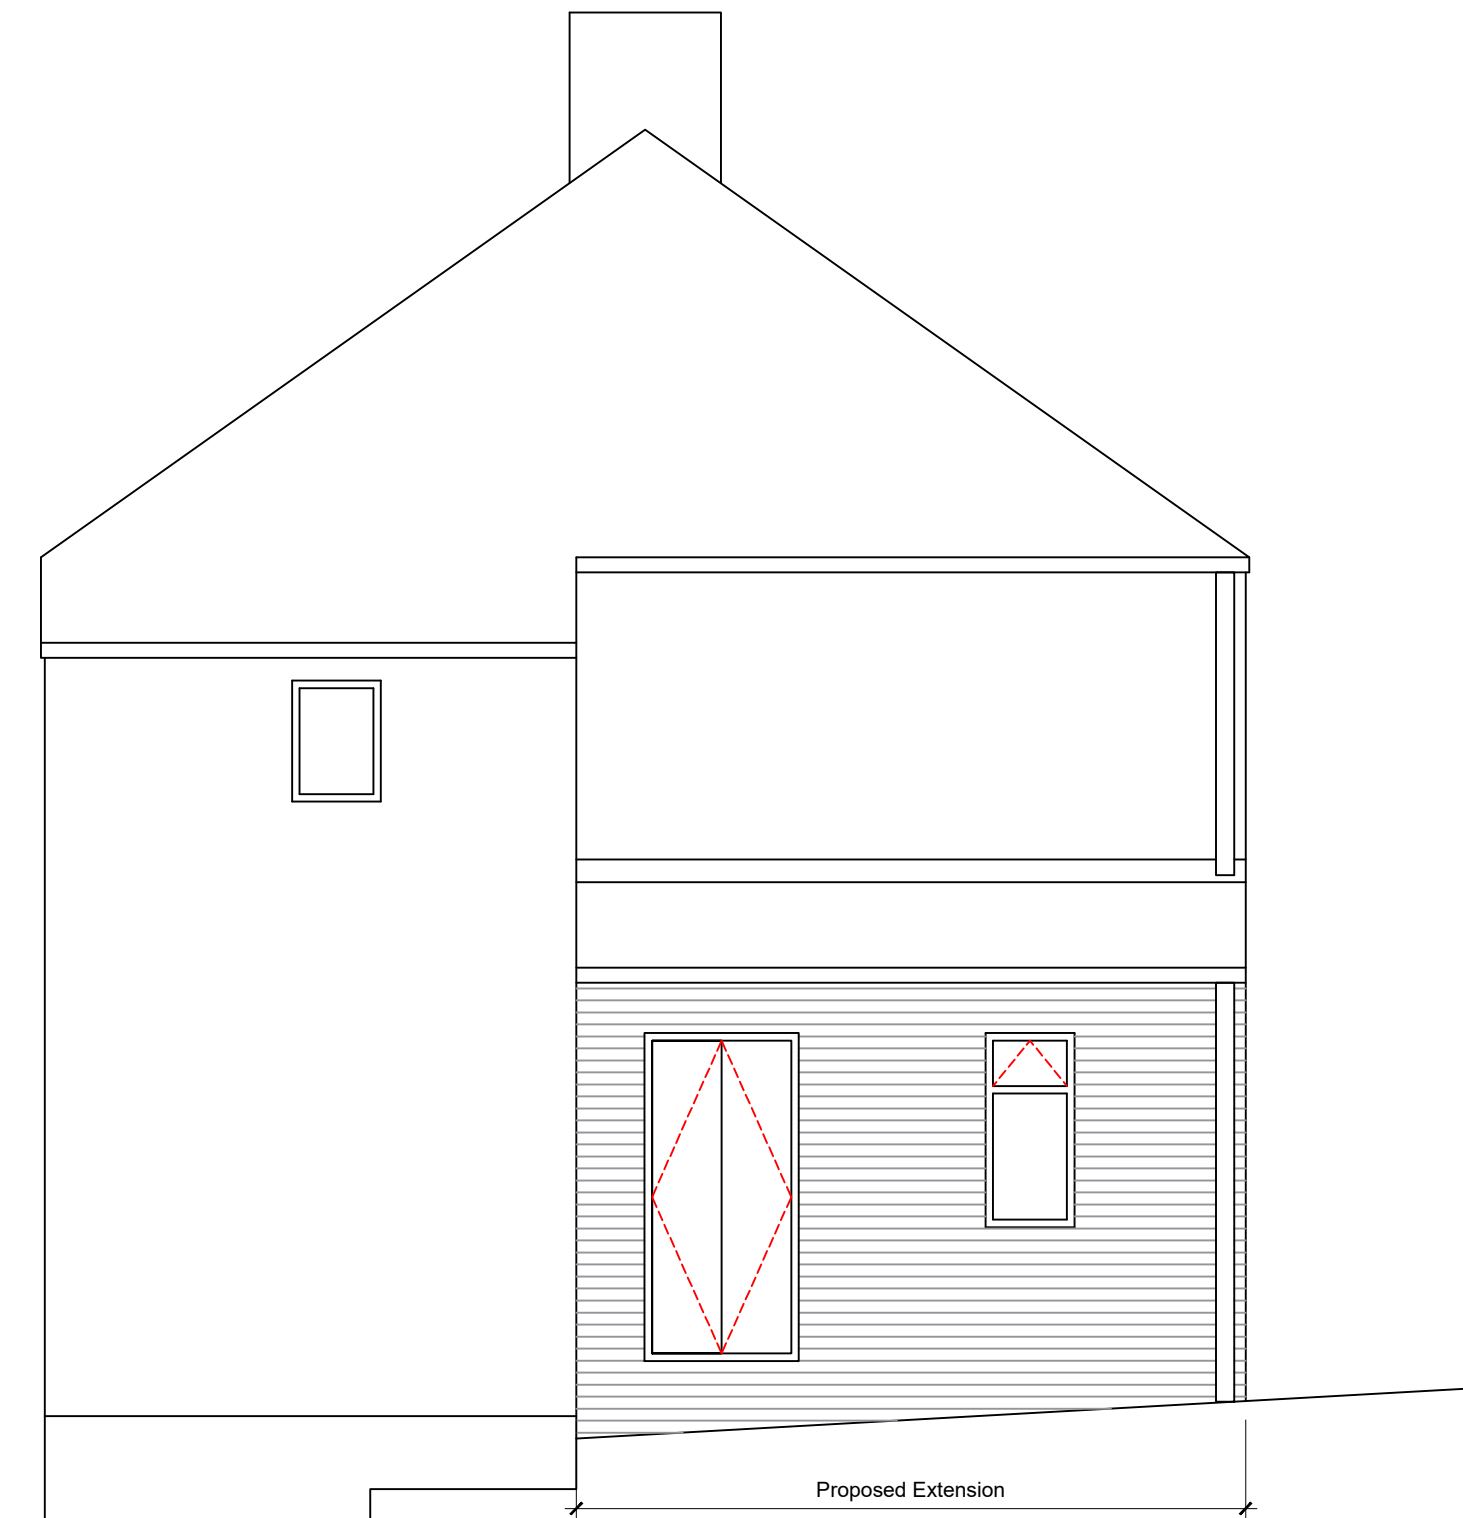

Proposed East Elevation
Scale 1:50



Proposed South Elevation
Scale 1:50

Client's Name
Stephen Wheatland

Drawing Title
Proposed Elevations

Drawn
Checked
SM
13.10.23

Rev Date Revision Details Dr Ch

Job Title
54 Southdown Road

Scale
1:50 @ A3

Job No
2023

Drawing No
10-04

Rev
A

Status
APPROVAL

