



Proposed Ground Floor Plan
 1:50 @ A1

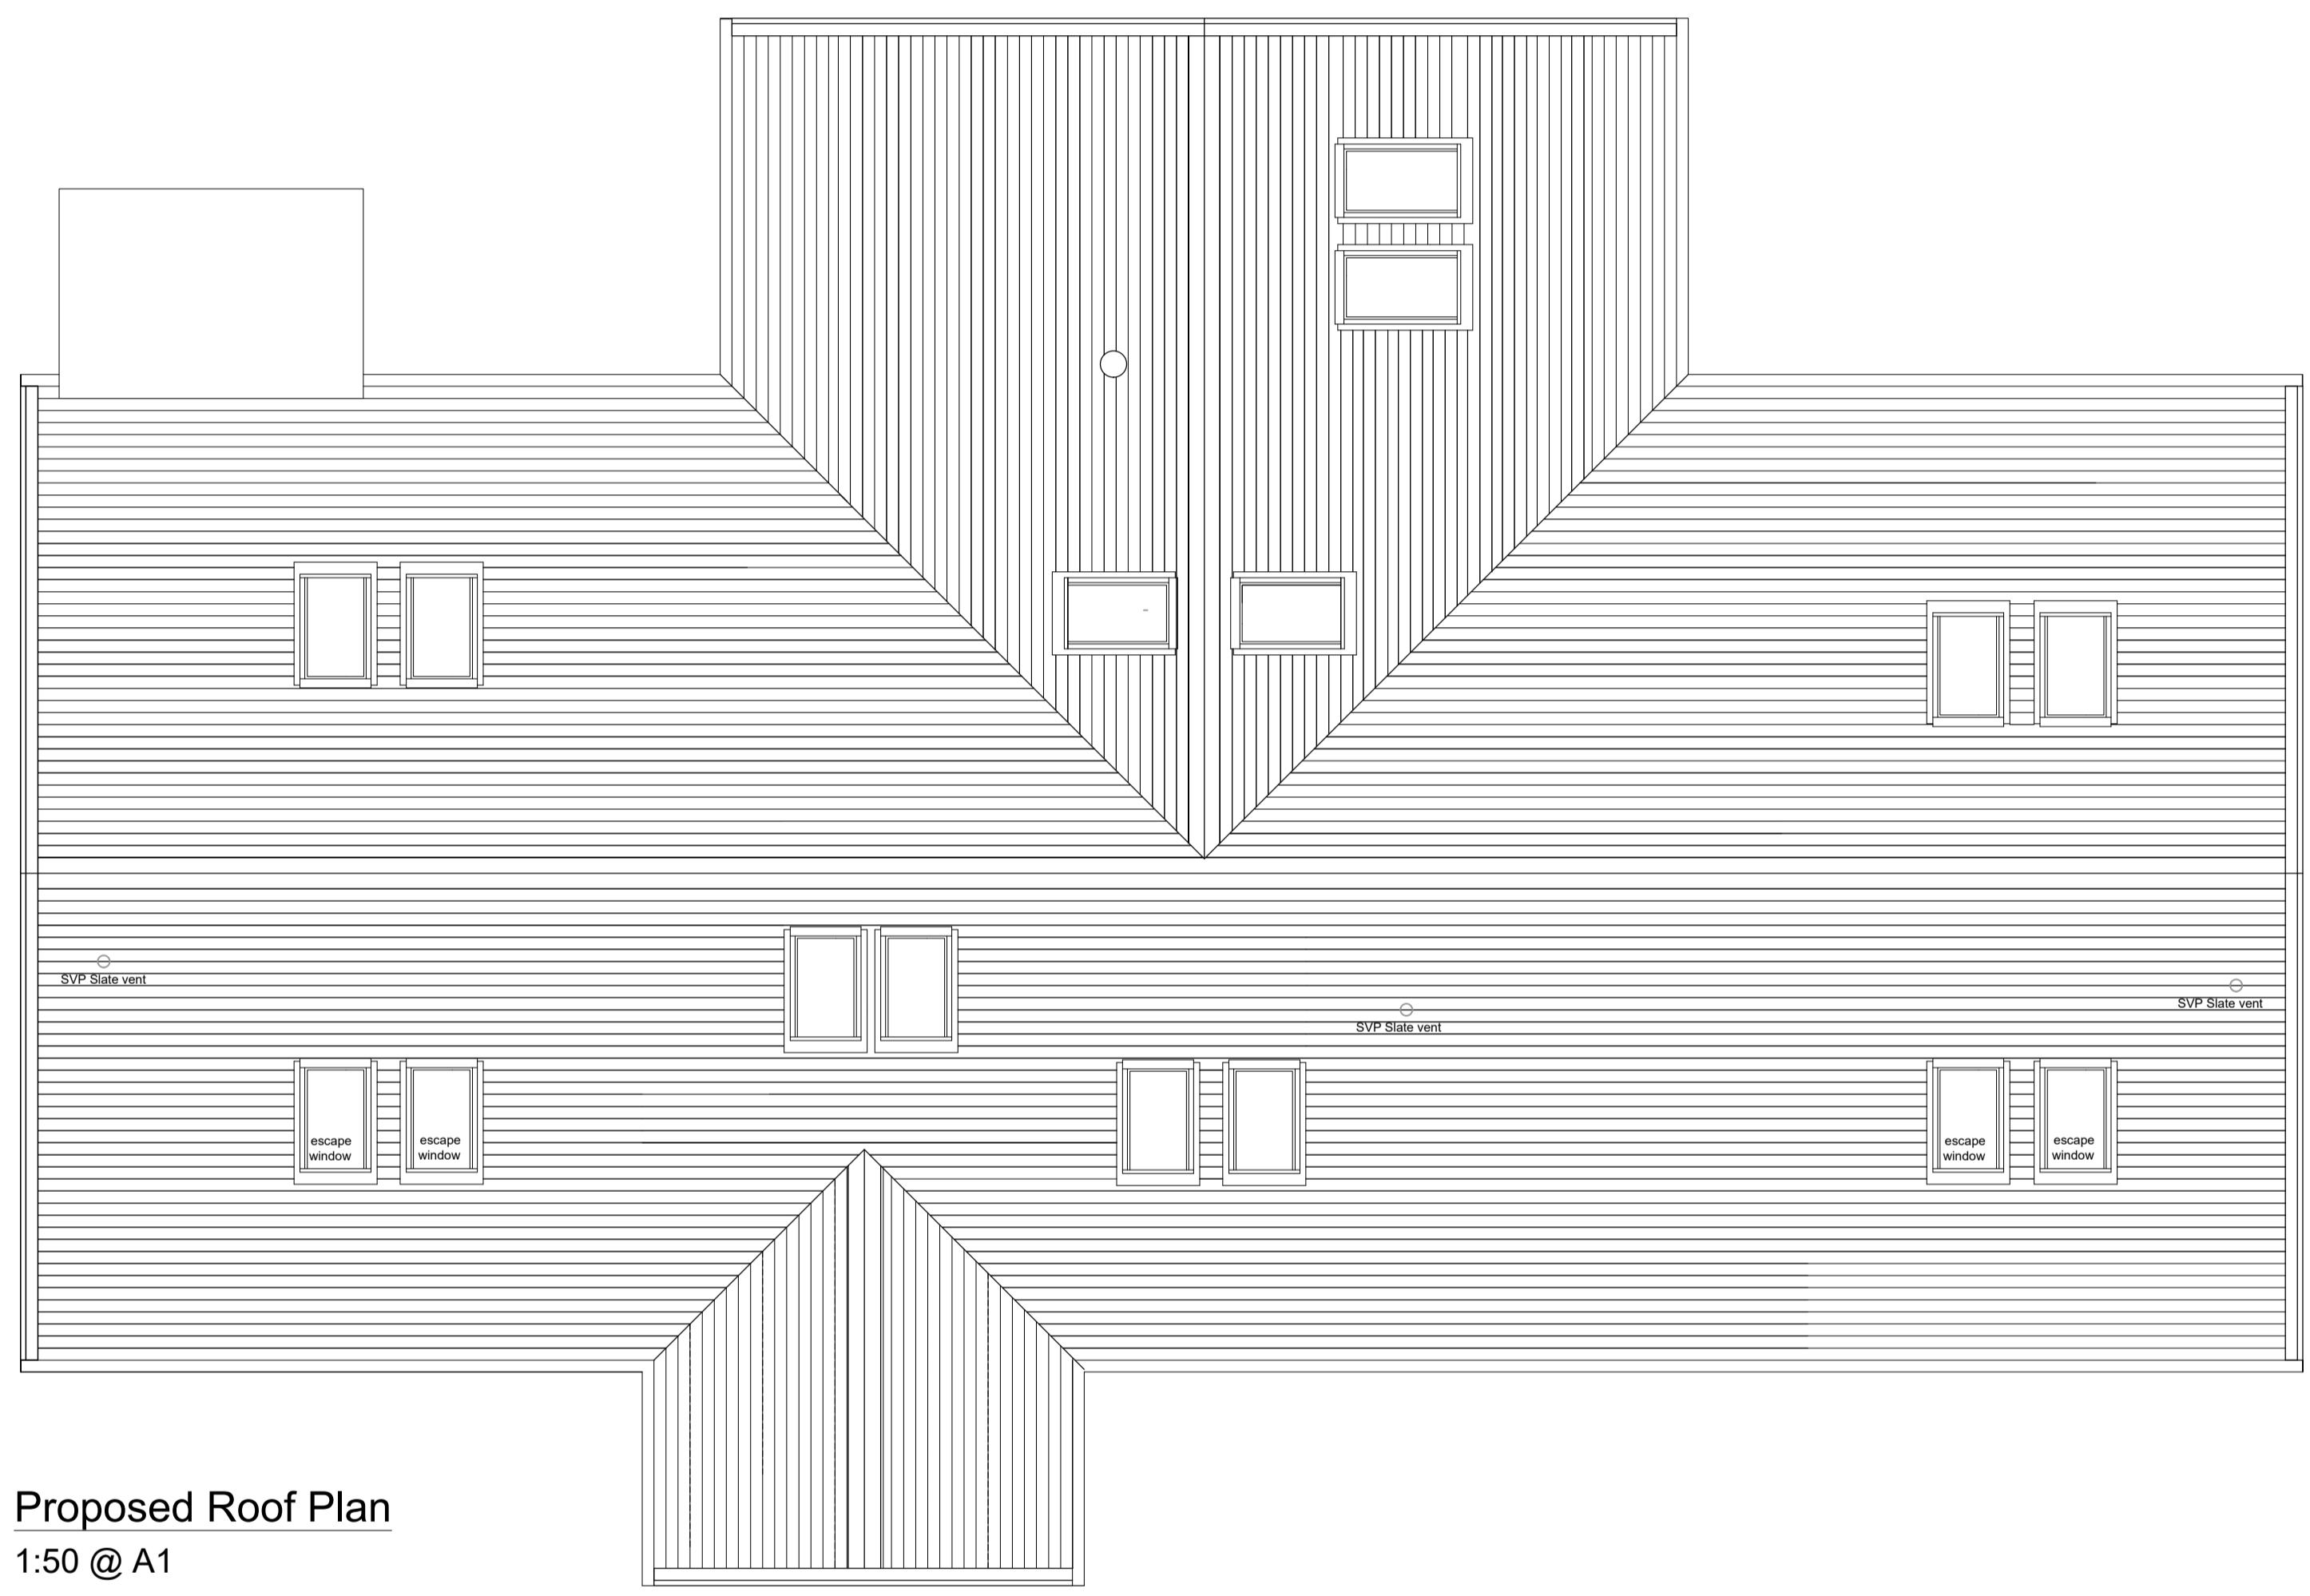

Proposed Roof Plan
 1:50 @ A1

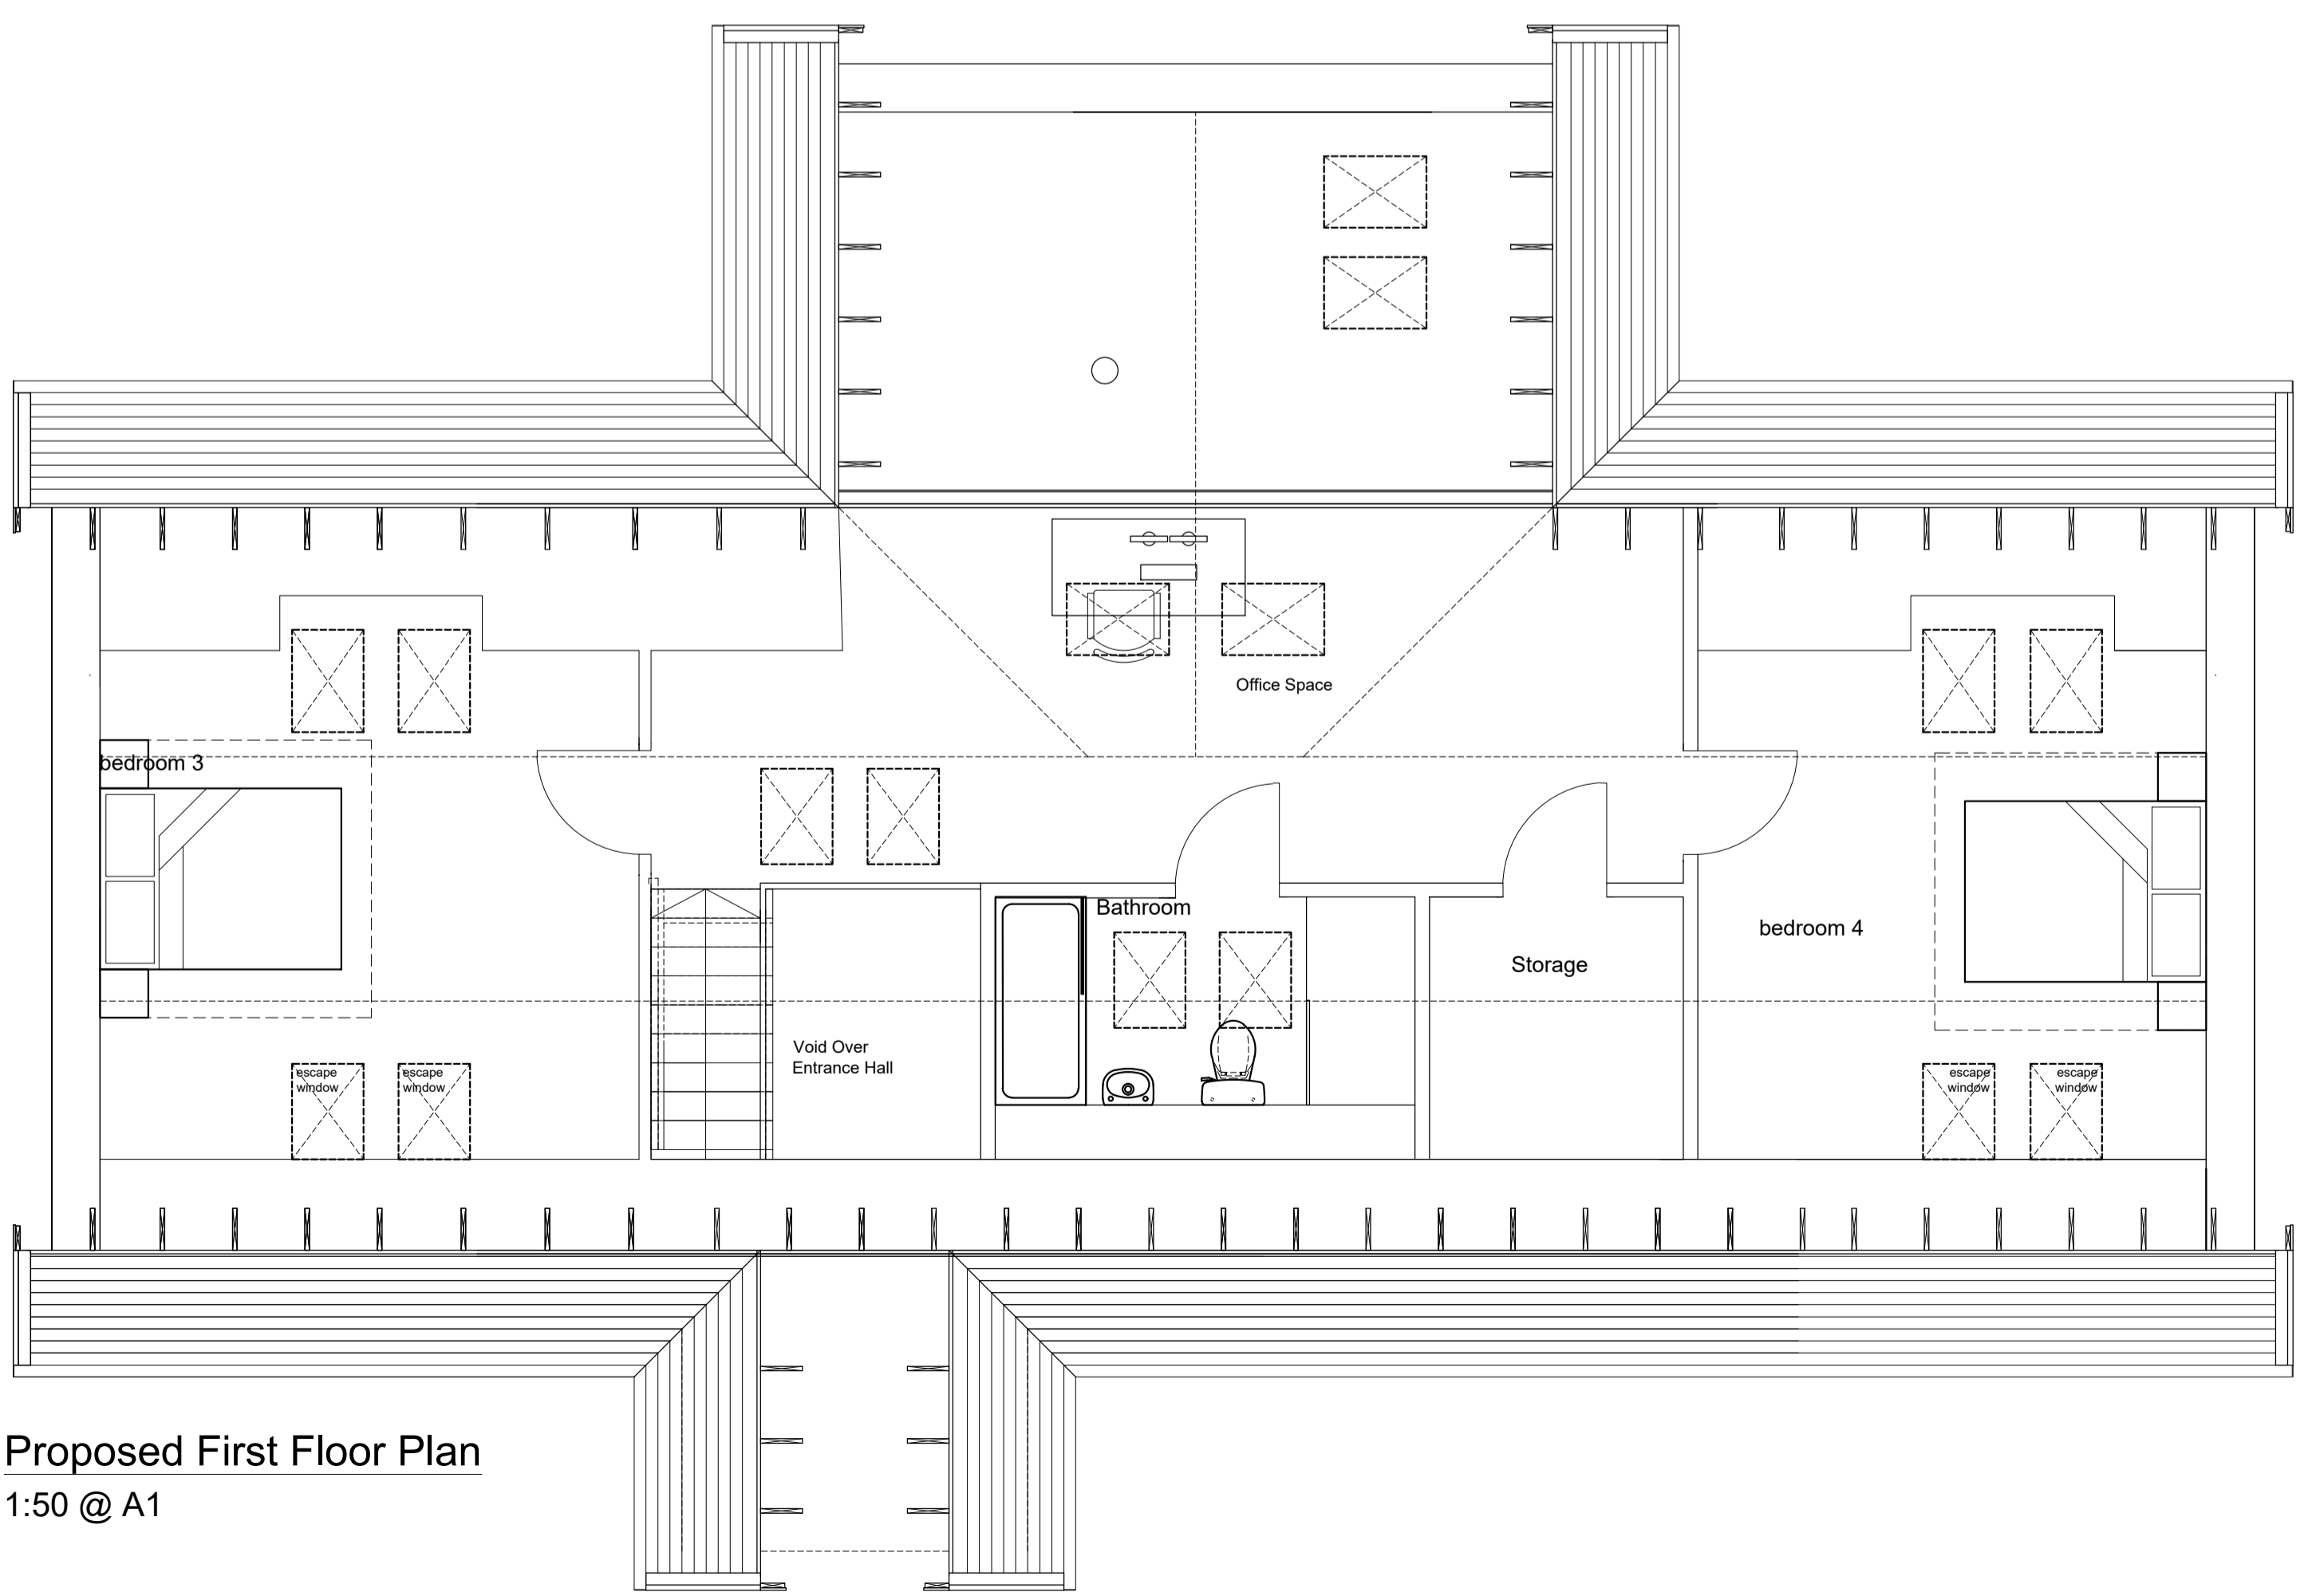

Proposed First Floor Plan
 1:50 @ A1



jbrewster@urds.co.uk
 07827 947 143

Project: Former Retreat
 Little Dunkeld,
 Birnam
 Perth,
 Perthshire

Client: Mr & Mrs McLean

Title: Proposed Ground, First
 and Roof Plans

Status: For Planning

Ref: PL(20)001 Revision: B

Scale: 1:50 Date: 14/11/2023