




Existing garage and outbuilding to be demolished and a replacement garage proposed. Two car parking spaces retained.

Existing greenhouse or polytunnel to be demolished.

Rainwater to soakaway.
Foul to Mains

Outline of house to be replaced.

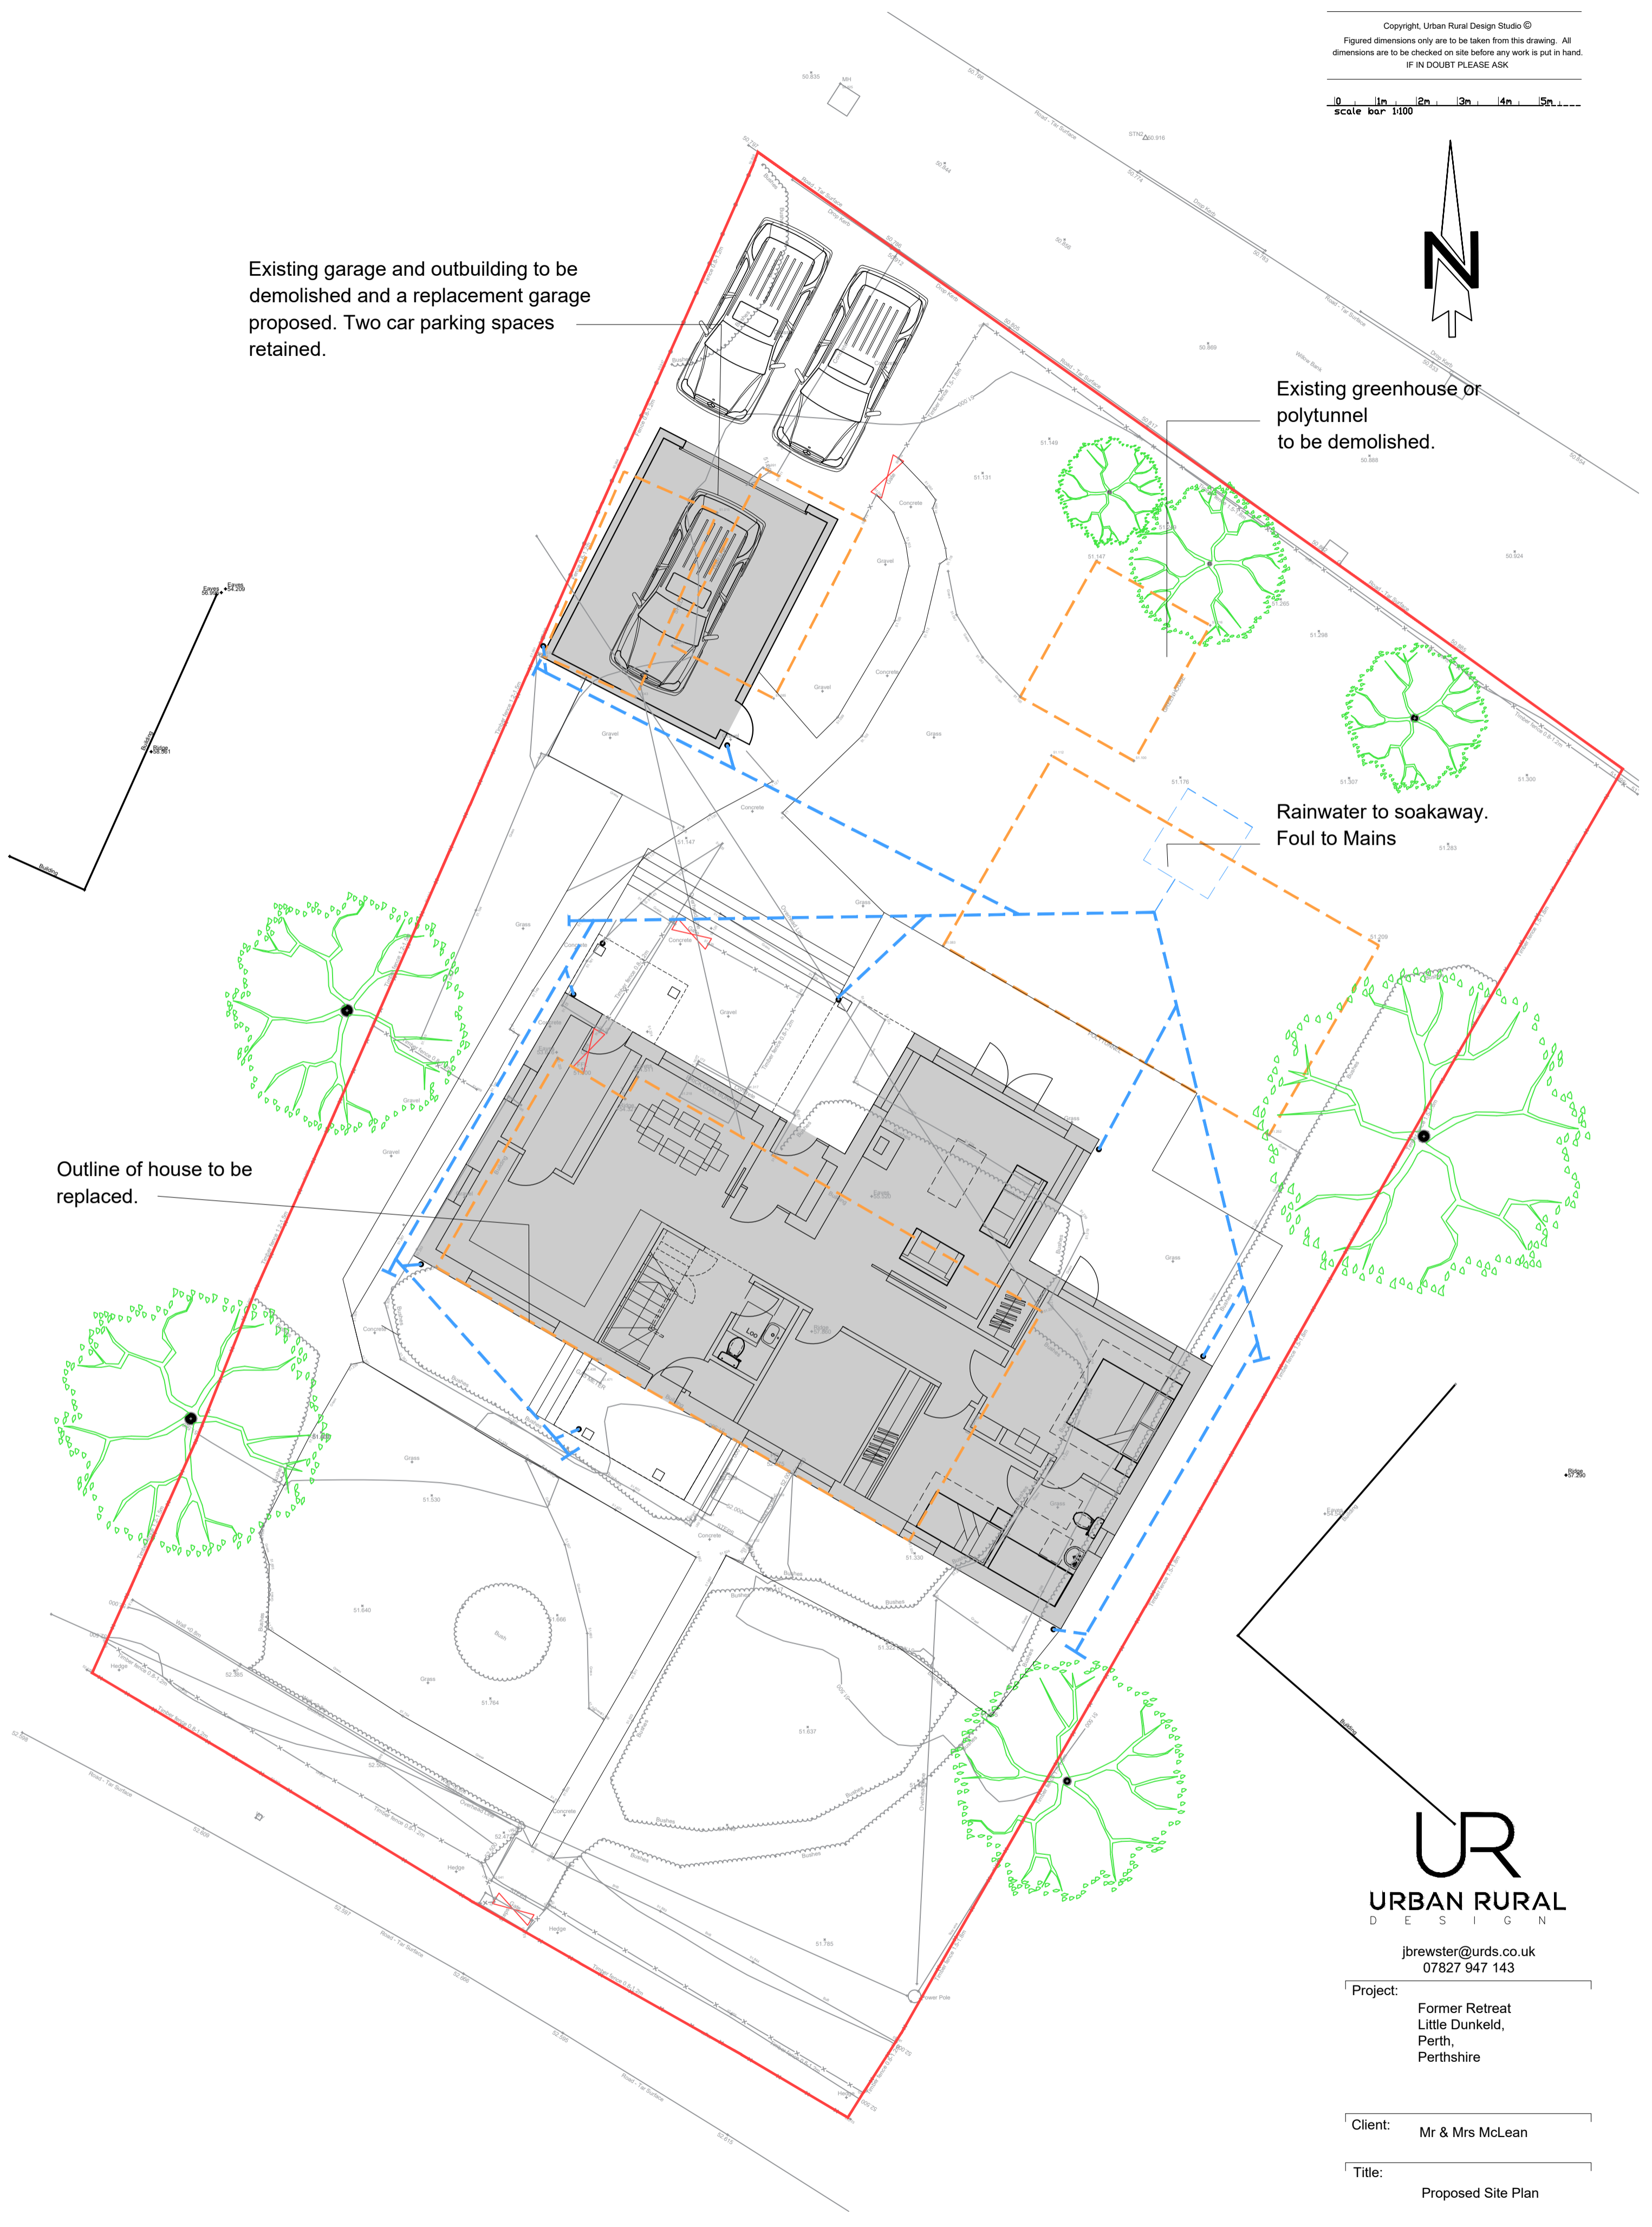

jbrewster@urds.co.uk
07827 947 143

Project: Former Retreat
Little Dunkeld,
Perth,
Perthshire

Client: Mr & Mrs McLean

Title: Proposed Site Plan

Status: For Planning

Ref: PL(90)003 Revision: A

Scale: 1:100 Date: 14/11/2023