



The Hollies
Main Street
Newton
NG13 8HN

DRG2 - Front Elevation

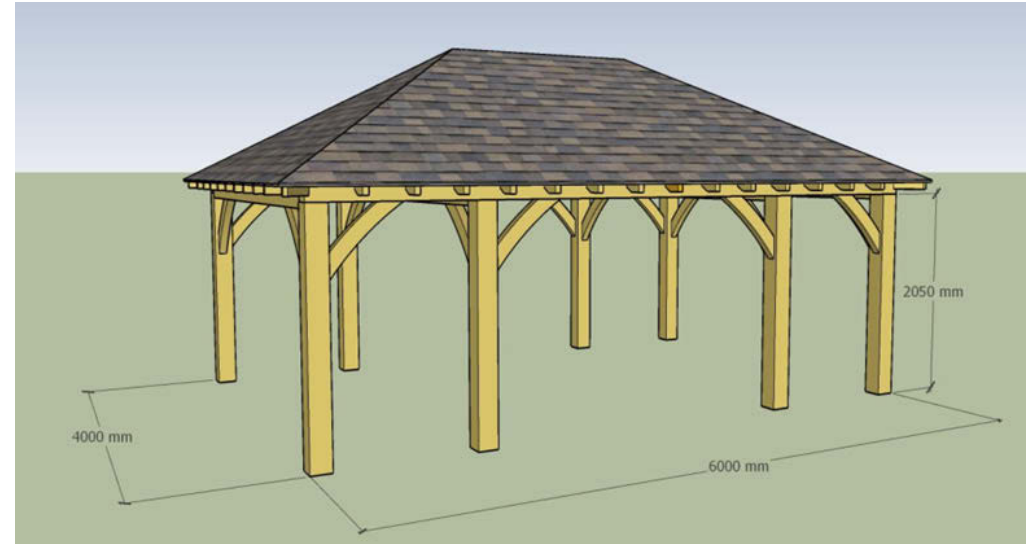

Front Elevation of House

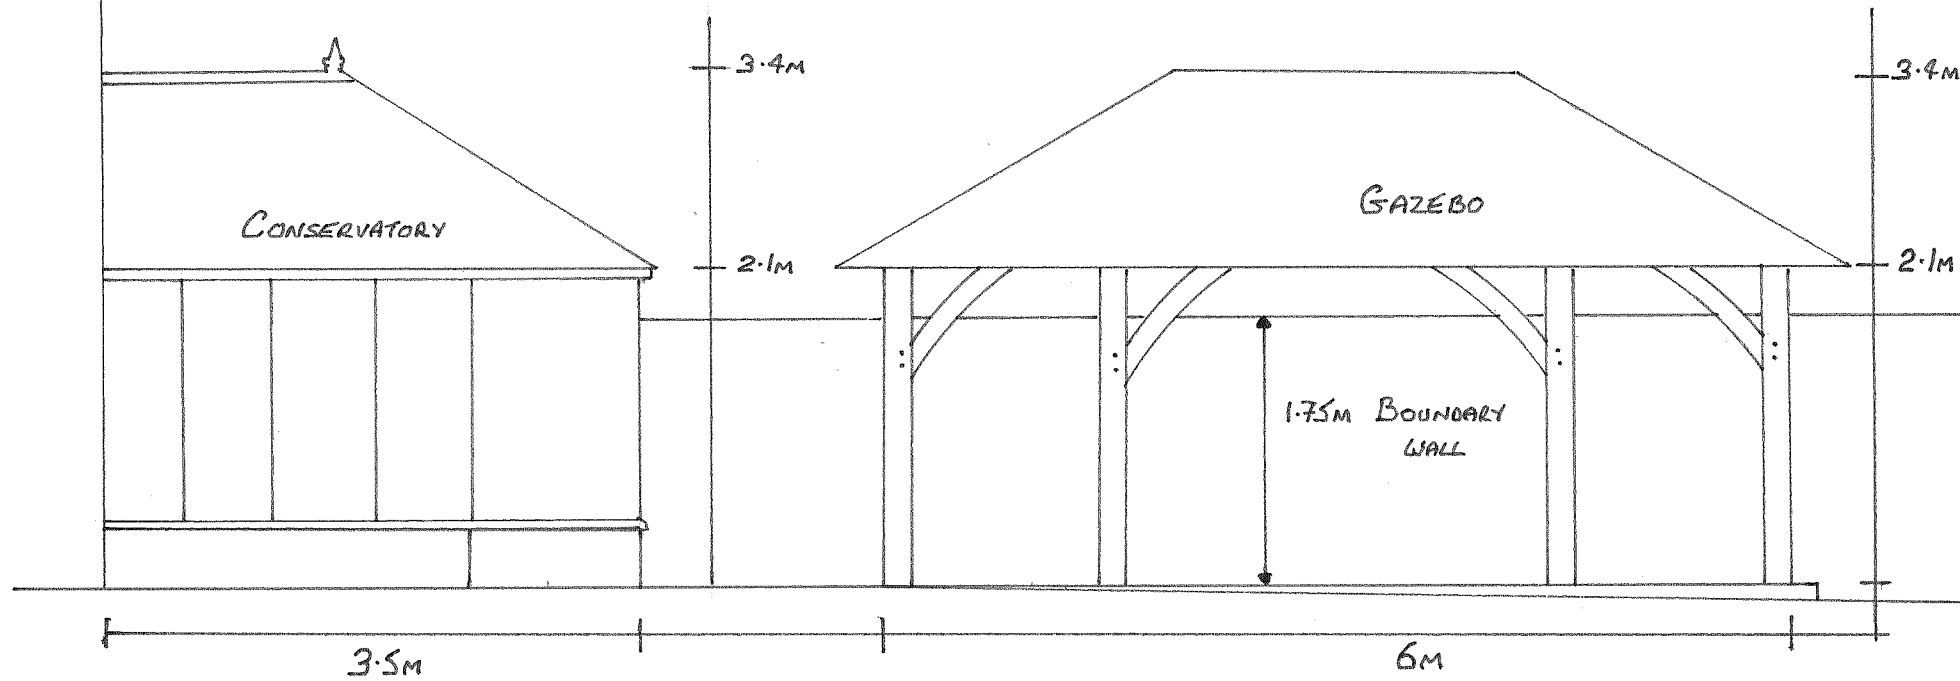

SCALE 1:50