


PROPOSAL SUBJECT TO:
SITE SURVEY;
STATUTORY APPROVALS;
DESIGN DEVELOPMENT.

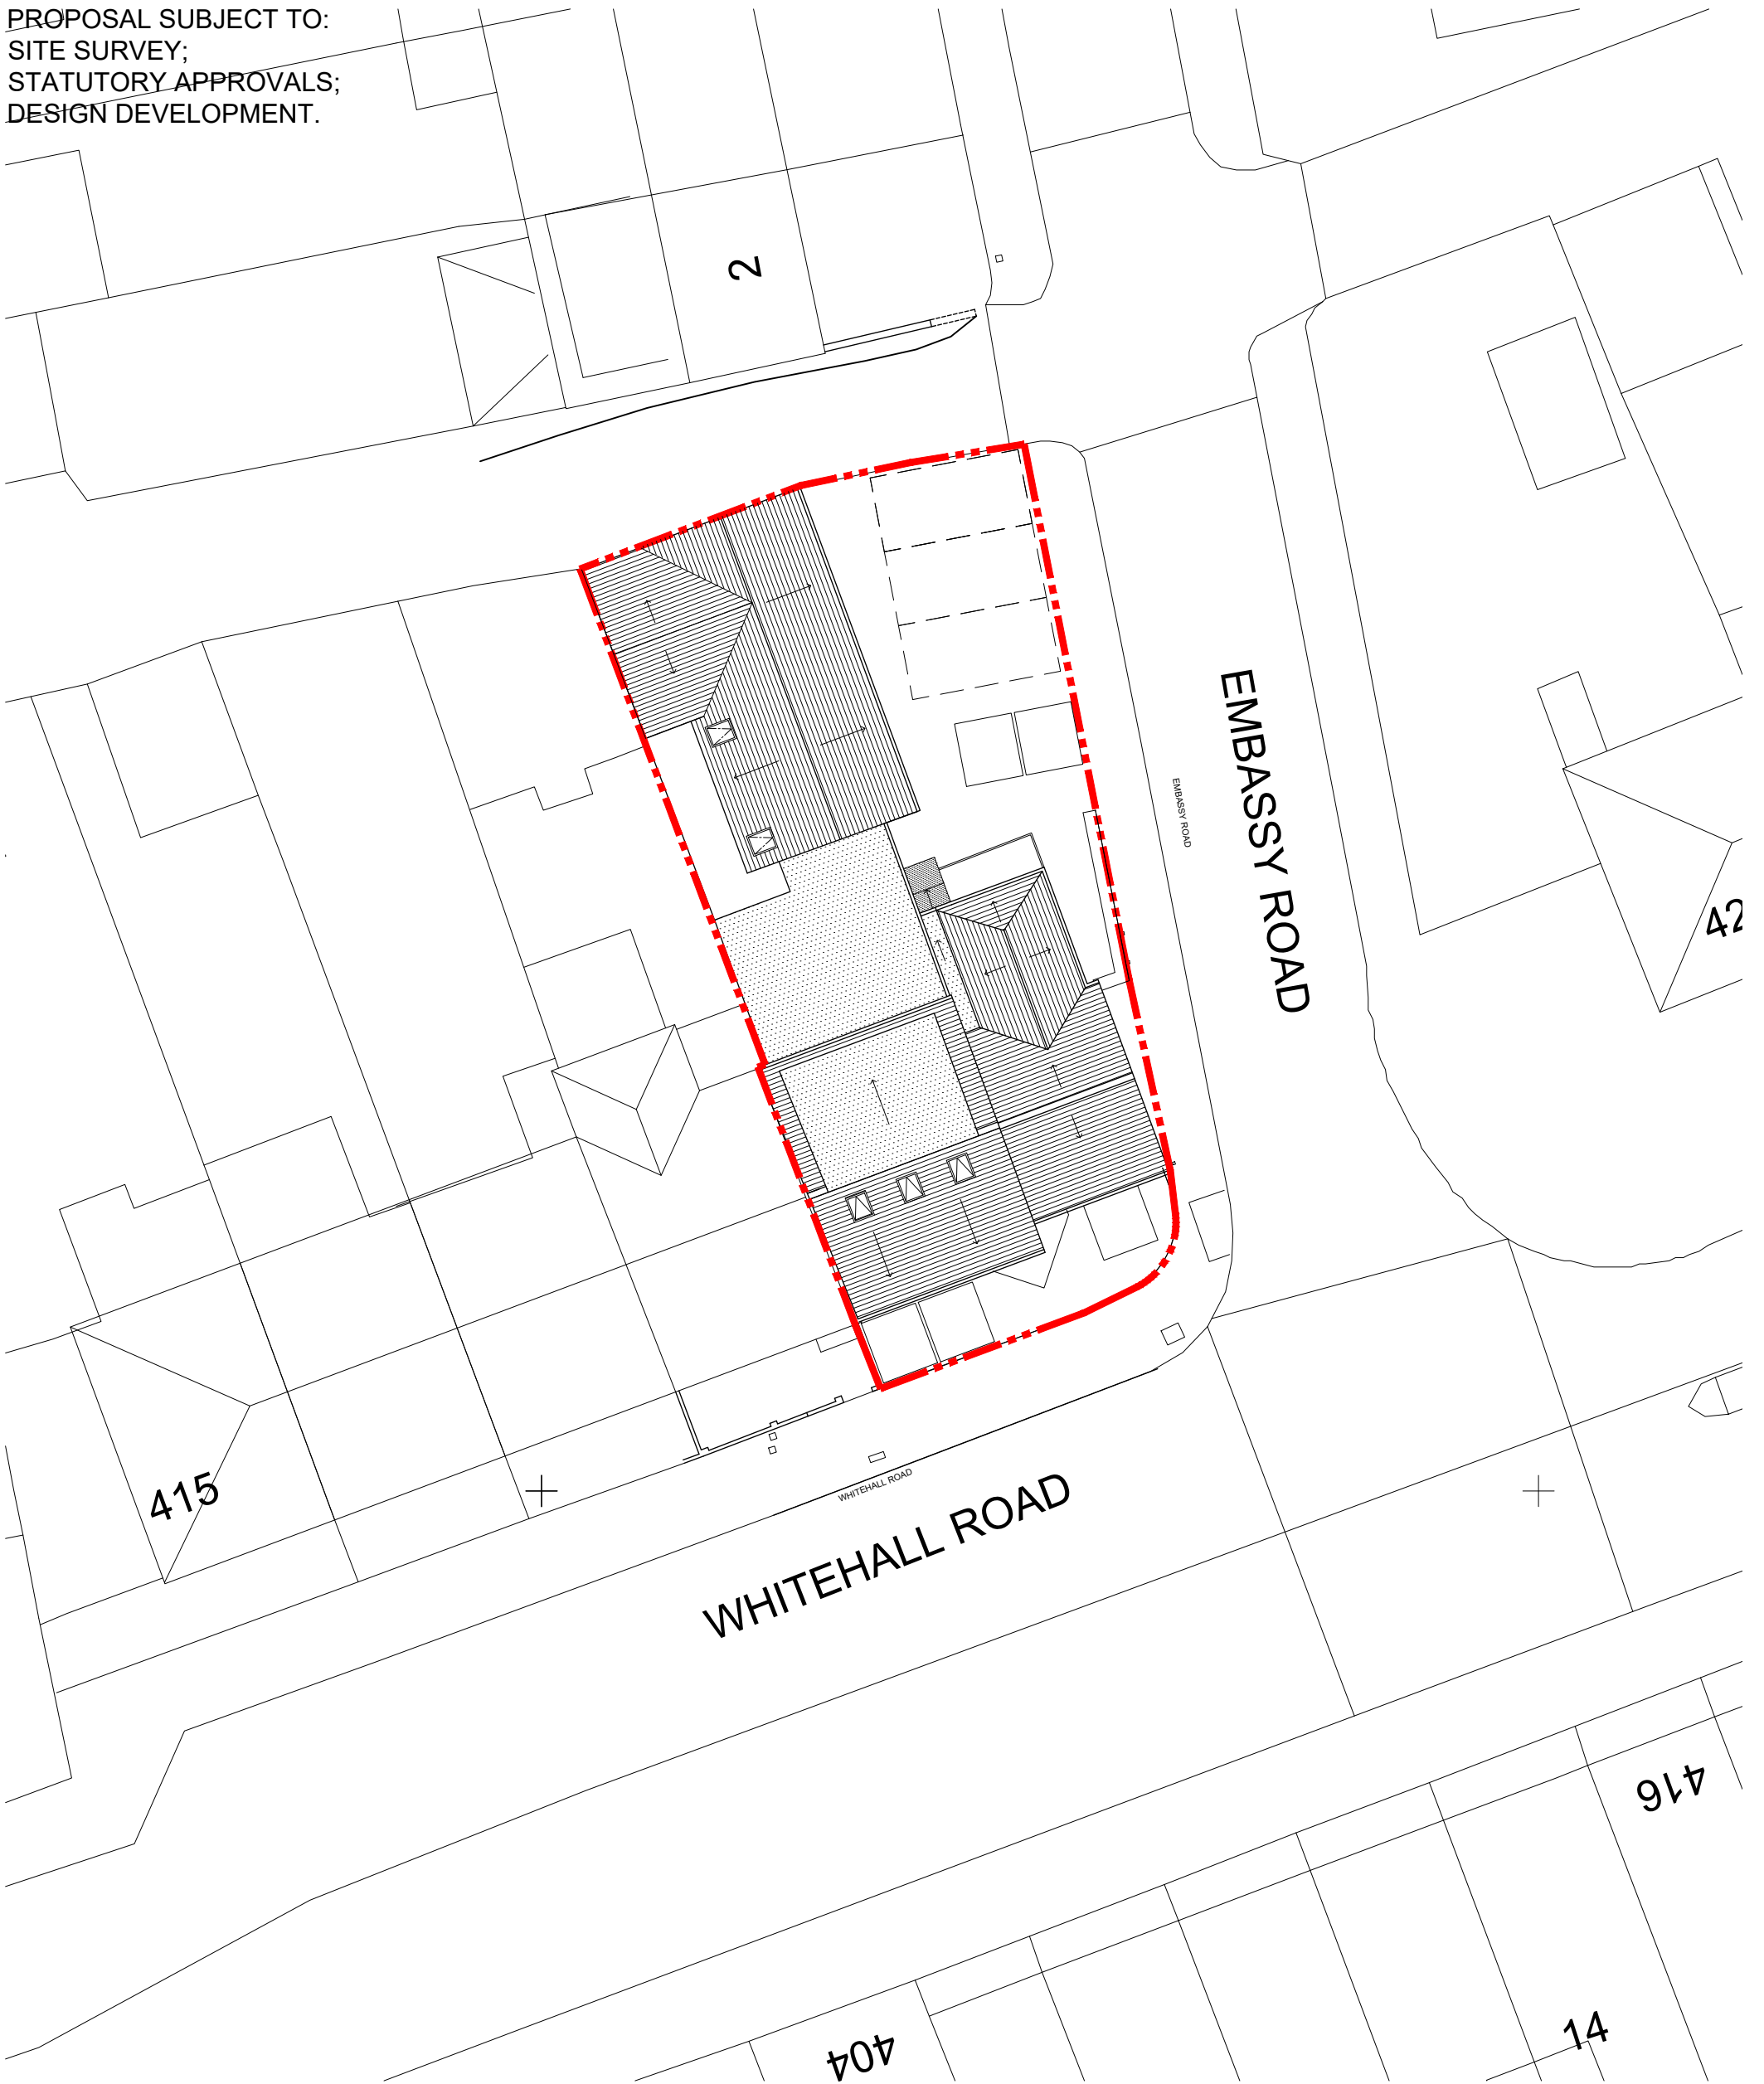

BLOCK PLAN

LAYOUT SUBJECT TO
BUILDING CONTROL AND
FIRE CONSULTANT REVIEW
AND SUBJECT TO DESIGN
AMENDMENTS TO SUIT

Project Title
423 Whitehall Road
Bristol

Drawing Title
Block/Roof Plan
Proposed

Date
June 2023

Drawn
AB


Checked
AT

Cedar Yard, 290A Gloucester Road, Bristol, BS7 8PD
T 0117 942 82 86 E architecture@angusmEEK.co.uk

Scale
1:200@A3

0 4m 20mm

Project No. Drawing No. Rev.
2787 P010 A

 

PLANNING

12/09/23 - AB AT A
Date Description Drawn Checked Rev.

**ANGUS MEEK
ARCHITECTS**

Not to be reproduced in part or whole, without consent. Any discrepancies to be reported to the architect. Contractors to verify all dimensions and sizes on site.