


PROPOSAL SUBJECT TO:  
SITE SURVEY;  
STATUTORY APPROVALS;  
DESIGN DEVELOPMENT.

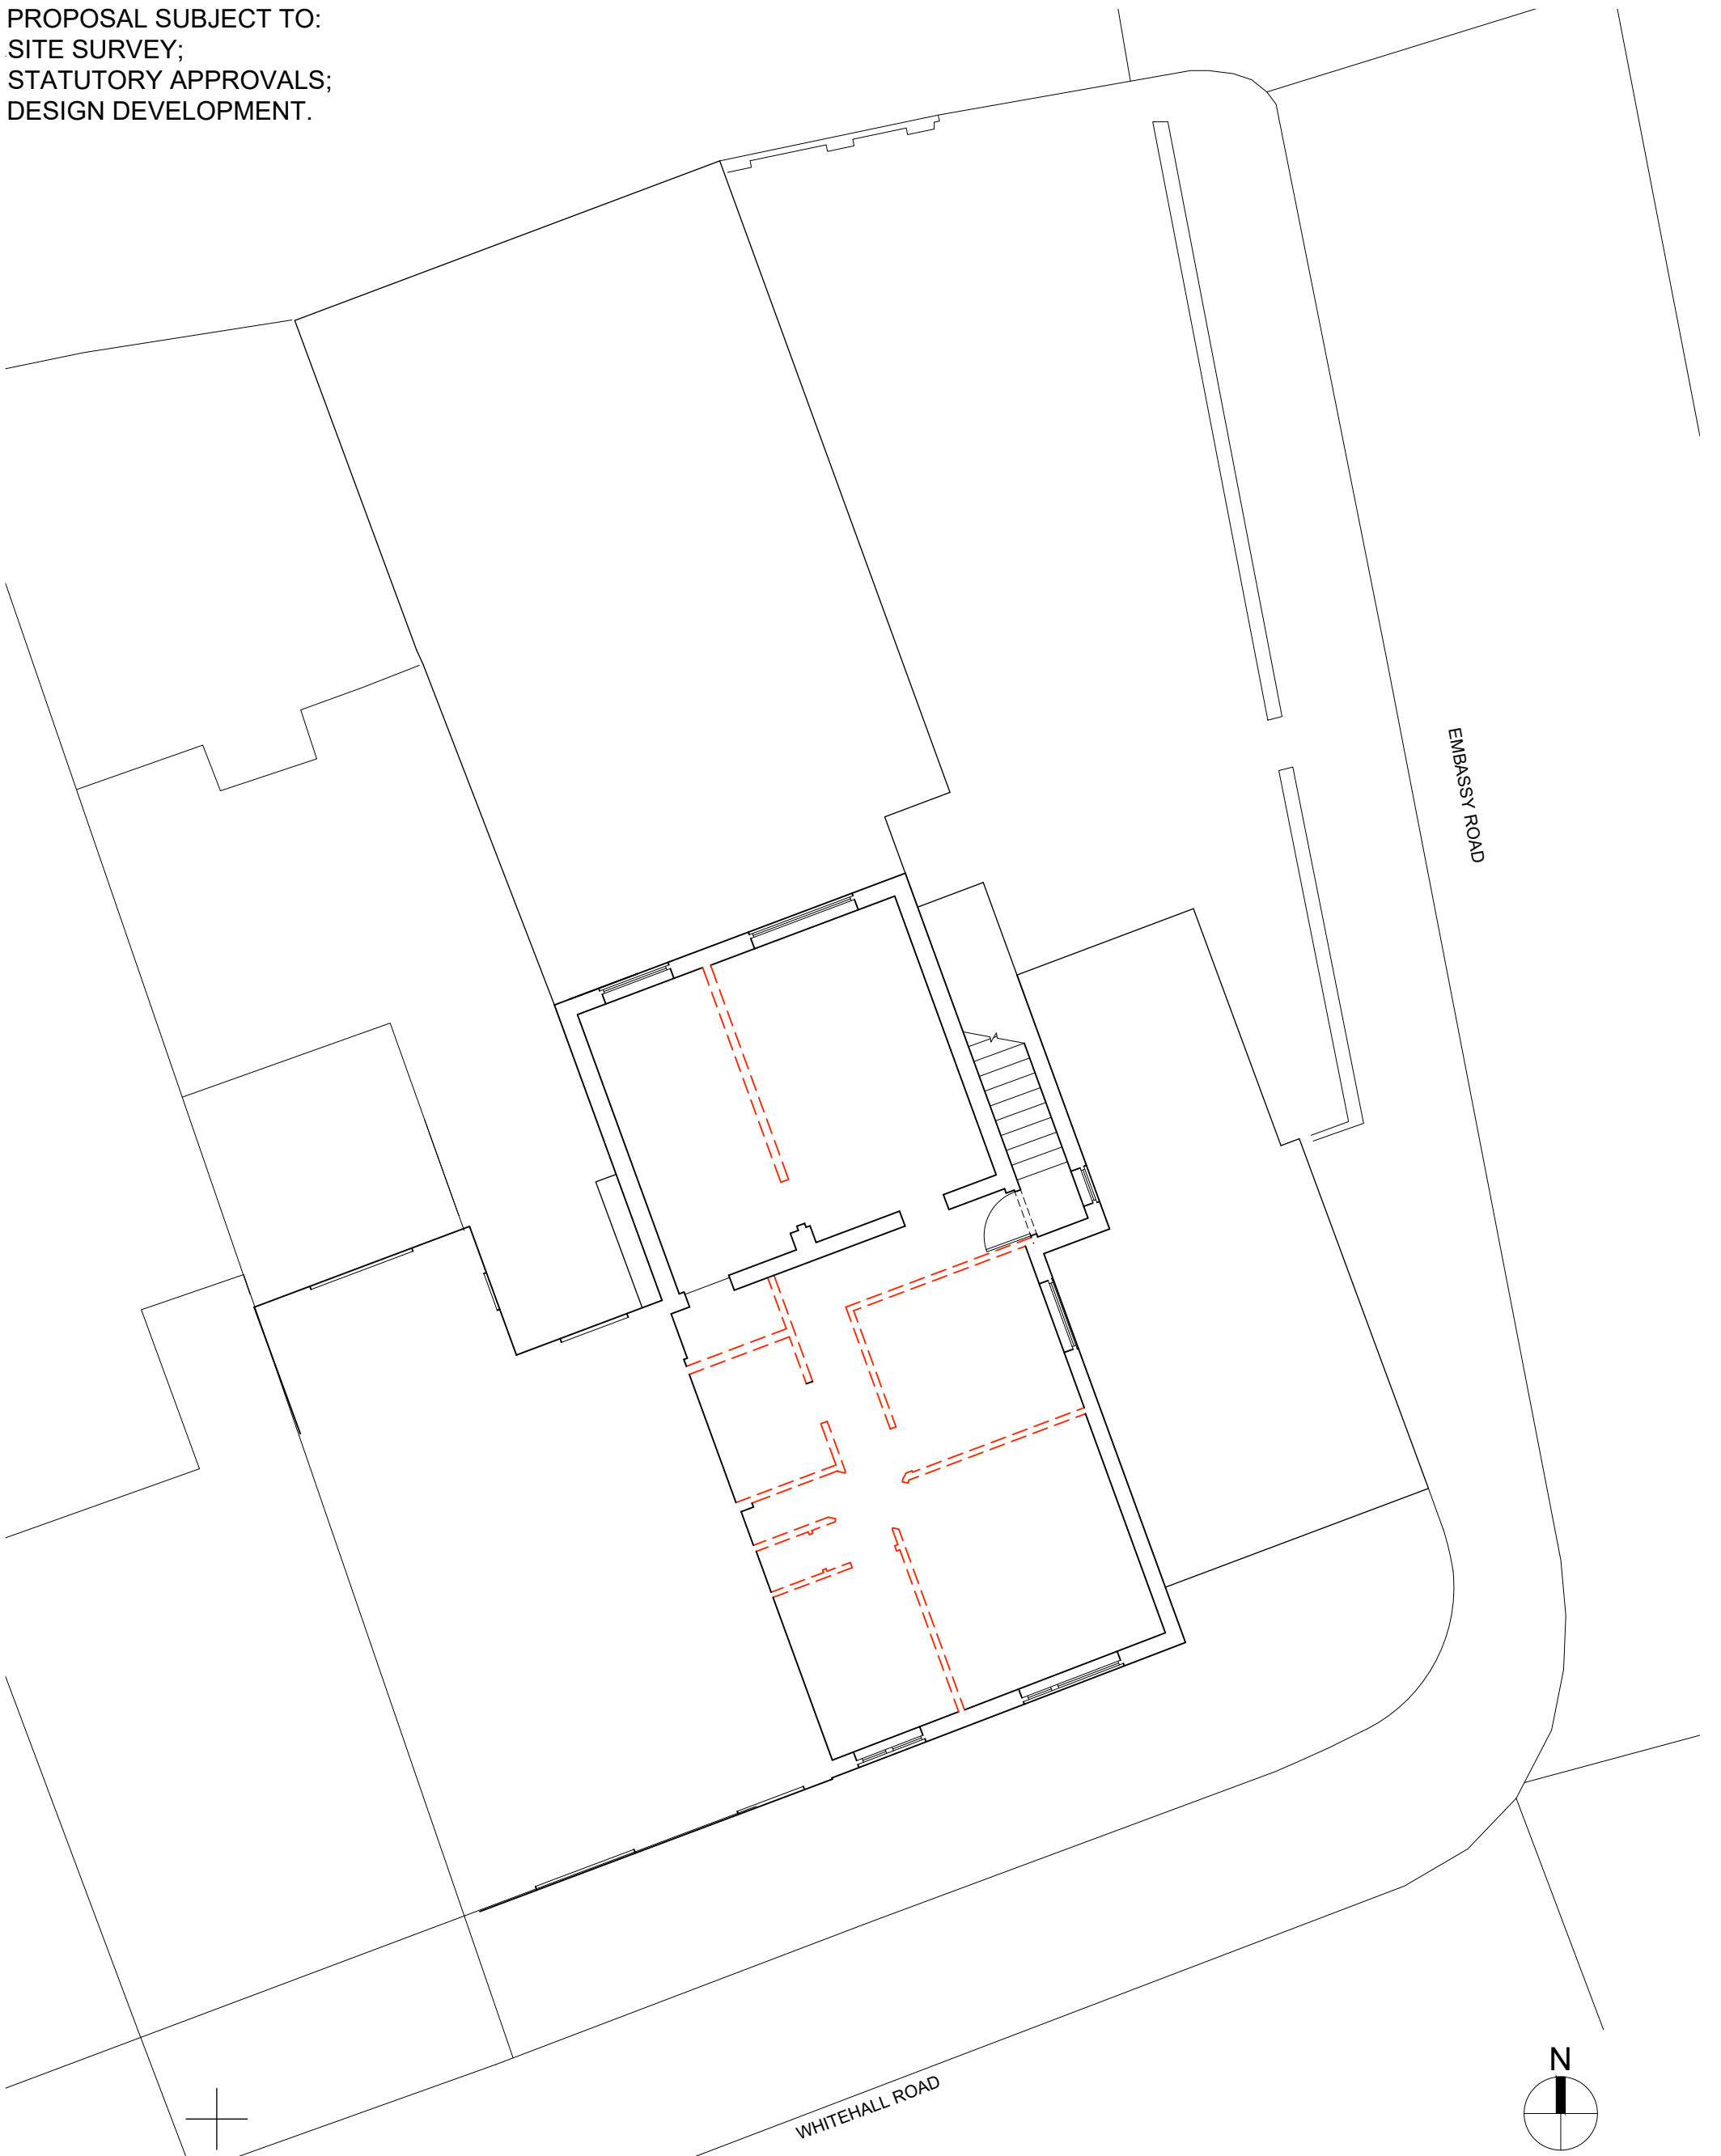

FIRST FLOOR PLAN

LAYOUT SUBJECT TO  
BUILDING CONTROL AND  
FIRE CONSULTANT REVIEW  
AND SUBJECT TO DESIGN  
AMENDMENTS TO SUIT

Project Title  
423 Whitehall Road  
Bristol

Drawing Title  
First Floor Plan  
Existing

Date  
June 2023

Drawn  
AB

Checked  
AT

Cedar Yard, 290A Gloucester Road, Bristol, BS7 8PD  
T 0117 942 82 86 E architecture@angusmEEK.co.uk

Scale  
1:100@A3

0 10 20m  
0 10 20mm

Project No. Drawing No. Rev.  
2787 E101 /

N

PLANNING

Date Description Drawn Checked Rev.

**ANGUS MEEK ARCHITECTS**

Not to be reproduced in part or whole, without consent. Any discrepancies to be reported to the architect. Contractors to verify all dimensions and sizes on site.