


REAR ELEVATION

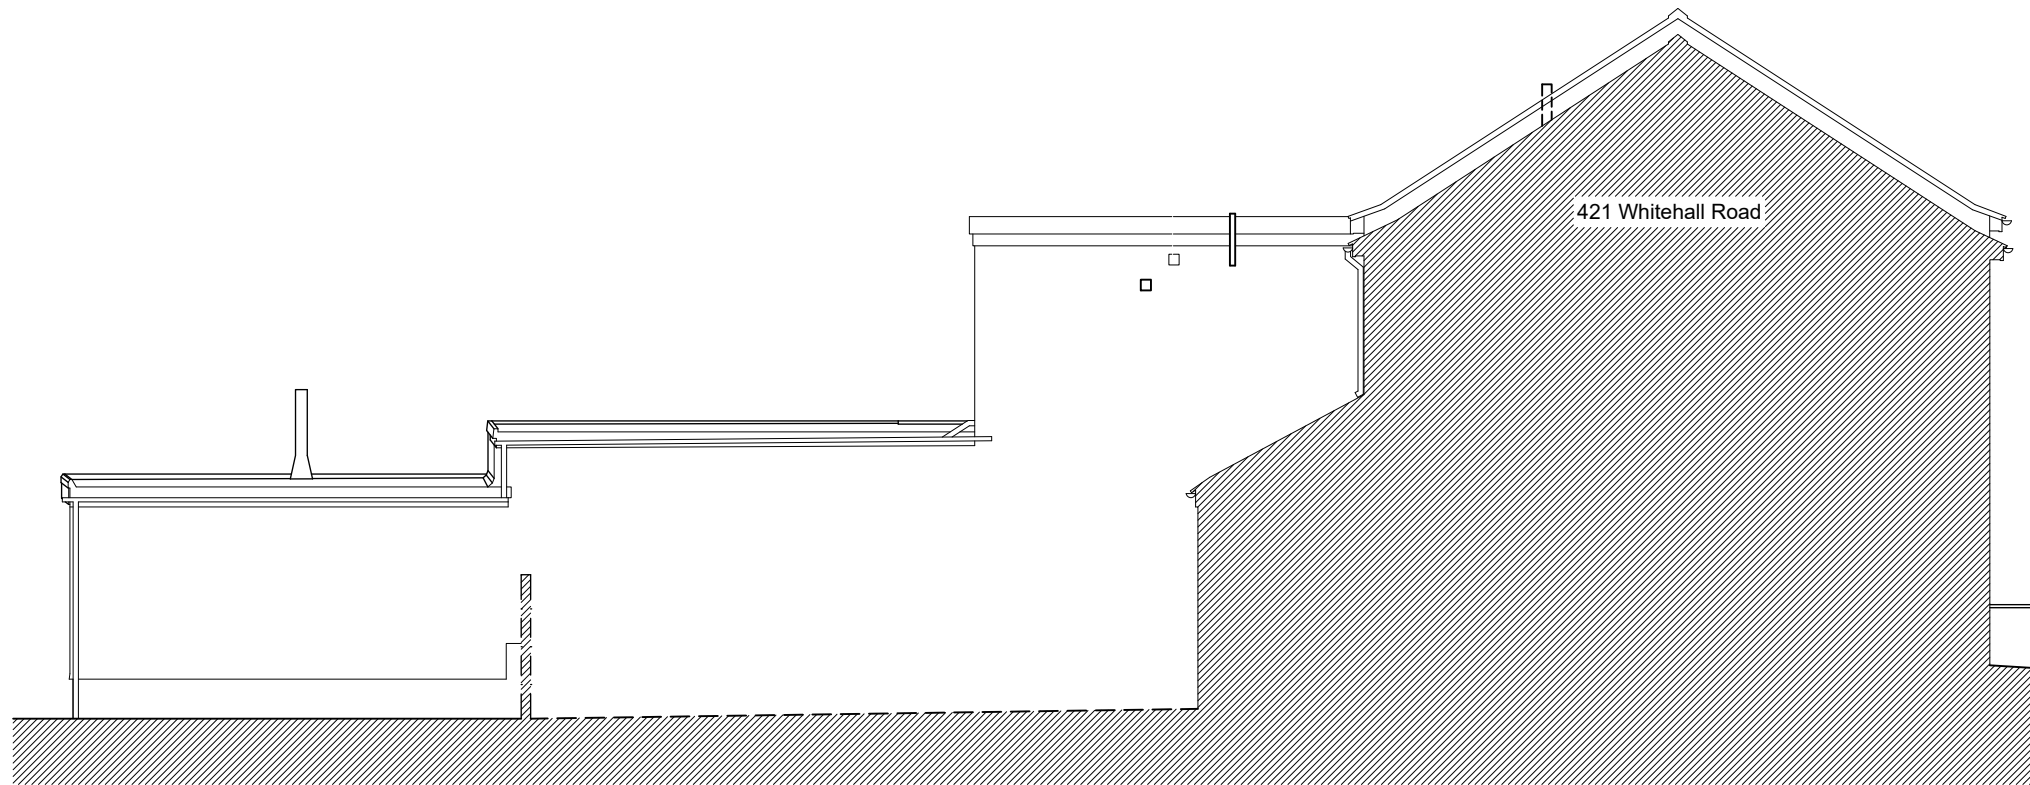

WEST ELEVATION

PLANNING

Date Description Drawn Checked Rev.

**ANGUS MEEK
ARCHITECTS**

Project Title
423 Whitehall Road
Bristol
Drawing Title
Elevations
Existing

Date July 2023 Drawn AB Checked AT

Cedar Yard, 290A Gloucester Road, Bristol, BS7 8PD
T 0117 942 82 86 E architecture@angusmeek.co.uk

0 10 20mm

Scale 1:100@A3

Project No. Drawing No. Rev.
2787 E201 /

Not to be reproduced in part or whole, without consent. Any discrepancies to be reported to the architect. Contractors to verify all dimensions and sizes on site.