


PARKING SPACE SCHEDULE			
TYPE	McDonald's	KFC	TOTAL
DDA SPACES	2	2	4
LARGE ORDER BAYS	2	2	4
STANDARD PARKING BAYS	28	22	50
OVERALL	32	26	58

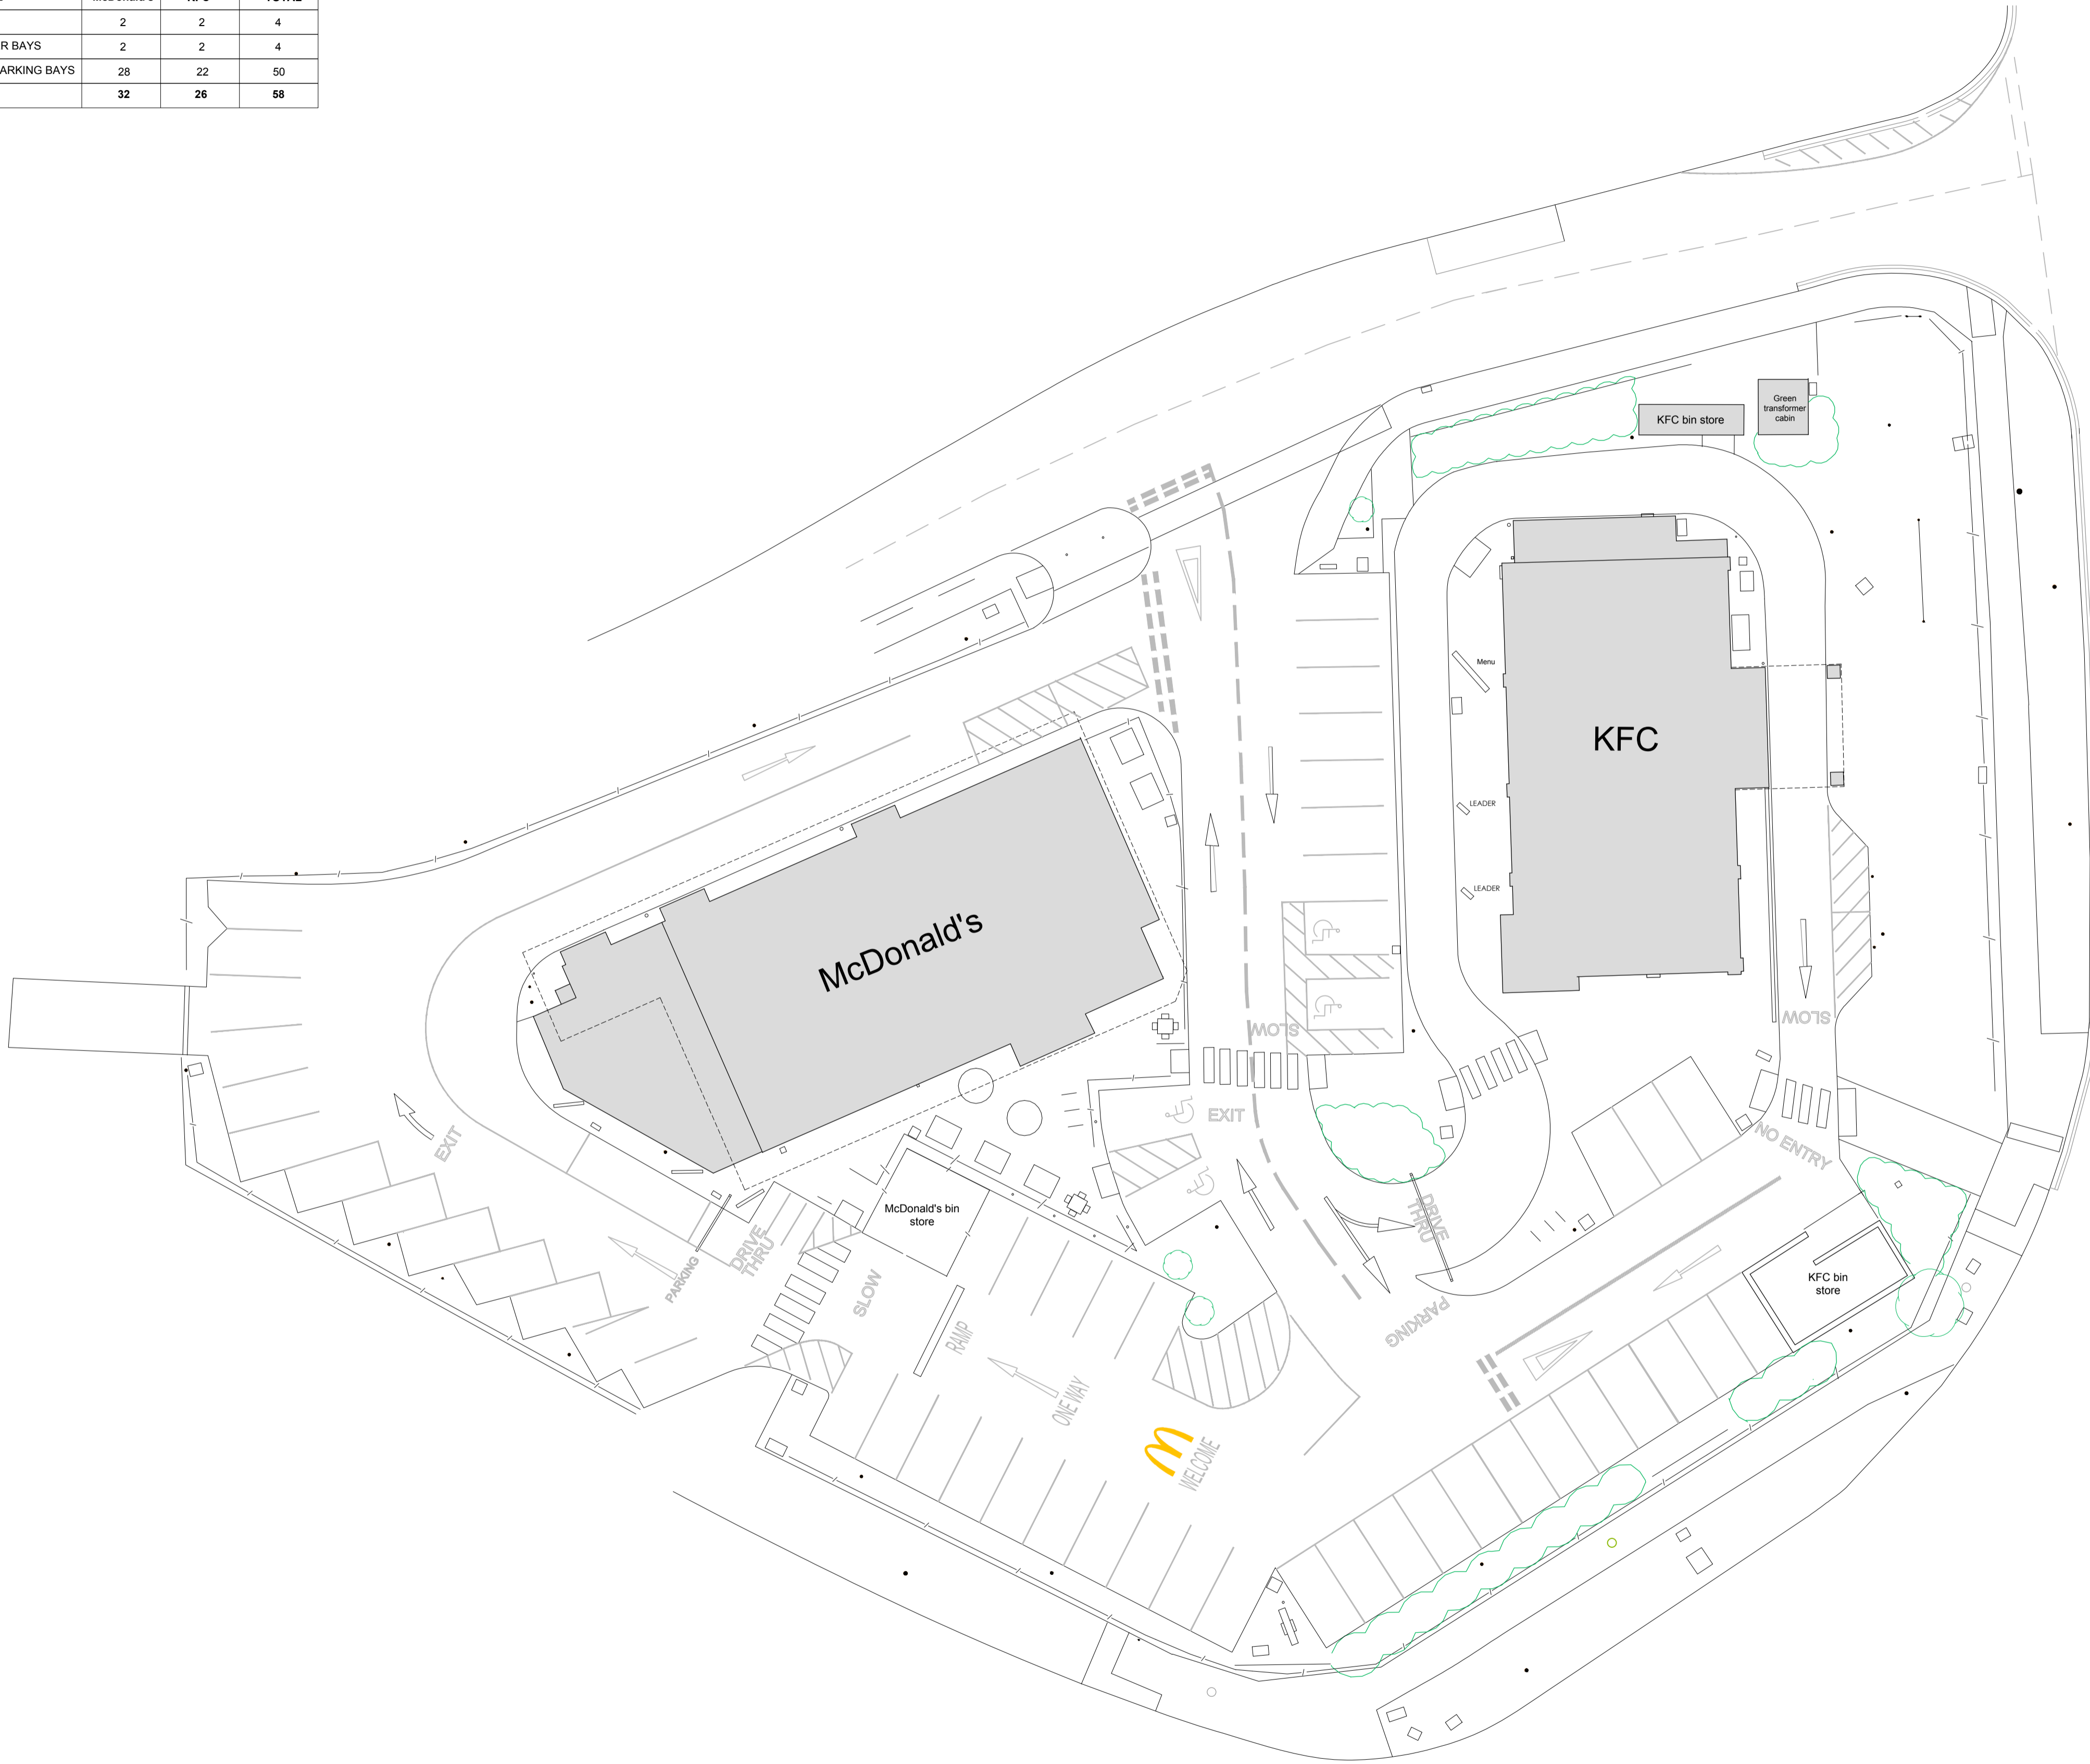

ALL DIMENSIONS TO BE CHECKED ON SITE.
DO NOT SCALE FROM THIS DRAWING EXCEPT FOR THE PURPOSES OF LOCAL AUTHORITY PLANNING

DESIGN SIGNOFF	
Name	
Title	
Description	
Date	

rev	date	description
A	17/08/23	Plan amended in-line with survey
B	06/11/23	Parking space schedule shown

ARCHITECTURAL DESIGN
 Willows 1, Mill Farm Courtyard, Beachampton,
 Milton Keynes, Buckinghamshire, MK19 6DS
 T: 01525 240800
 E: admin@aw-architectural.co.uk
 W: www.aw-architectural.co.uk

KFC UK&I



SOUTHAMPTON

CAR PARK LAYOUT

store address
 Millbrook Roundabout,
 Millbrook,
 Southampton
 SO16 9SH

drawing title
EXISTING SITE PLAN

drawn by	checked	date
DK	AW	July 2021
store no.	scale	
N/A	1:200 @ A1	

drawing no.	revision
SHK21/SK120	B



FOR PLANNING