


Proposed East Elevation

Red outline indicates
Planning approval
(18/03340/APP)

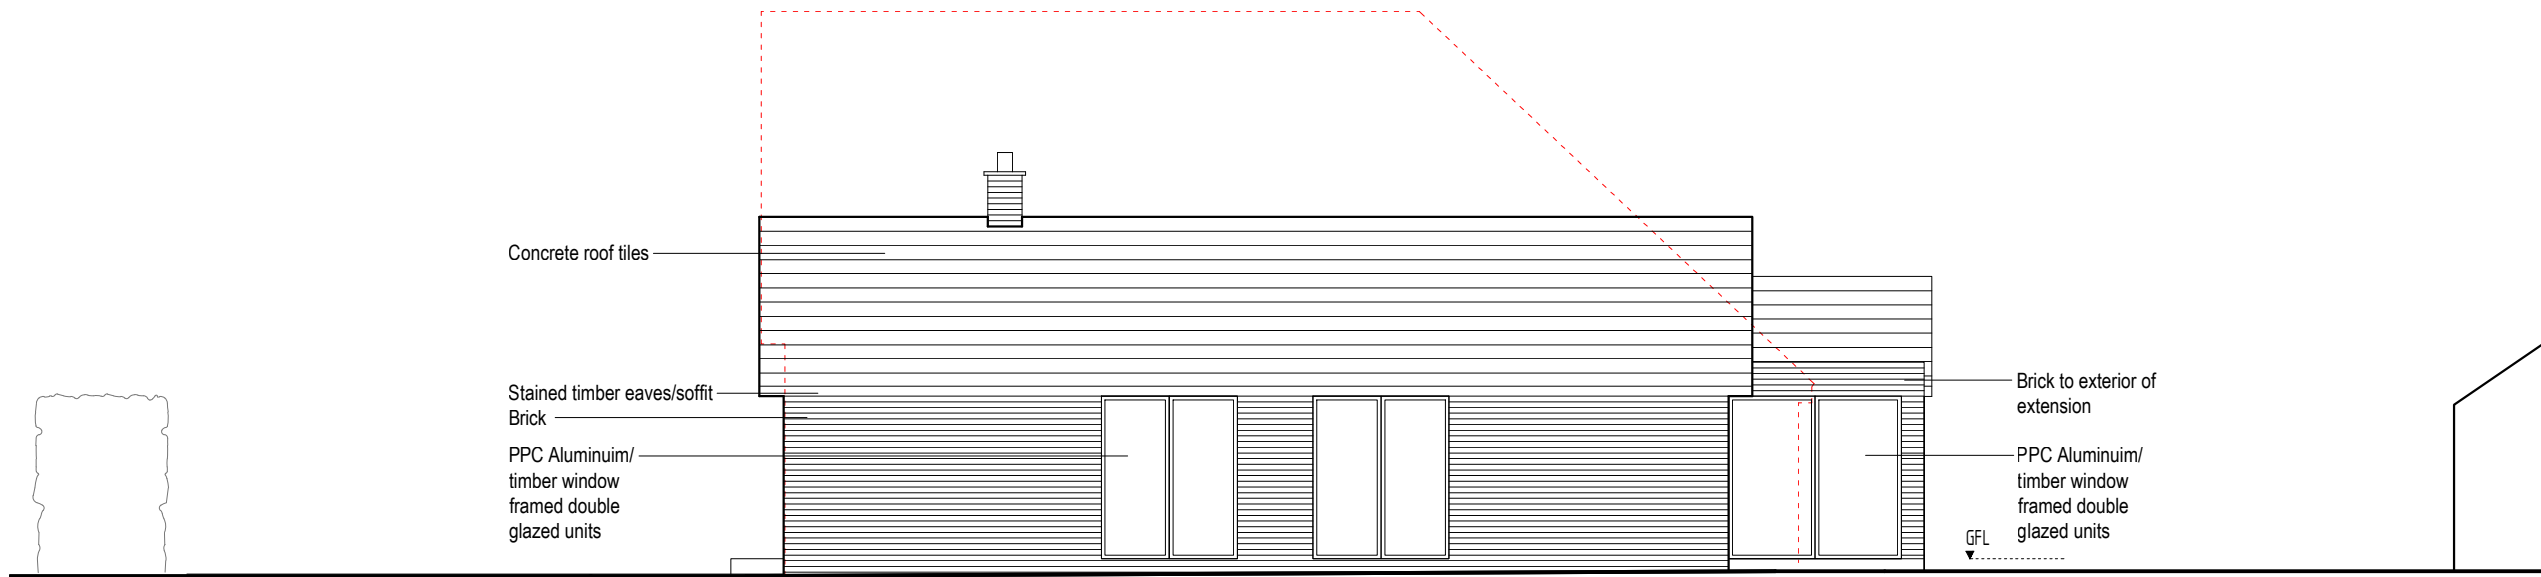

Proposed West Elevation

Red outline indicates
Planning approval
(18/03340/APP)



Project	00268 31A Nearbon End, Swanbourne
Drawing Title	Proposed East - West Elevations
Dwg No.	00268_00_00_301
Date	01.11.23
Scale	1:100 @ A3
Rev	-

PLANNING

All dimensions are in millimetres, unless otherwise stated.
This is a working drawing to be used for construction and should not be used for any other purpose.
Where any discrepancy occurs with this drawing between this drawing and any other drawing, the drawing shall prevail.
Where any discrepancy occurs with this drawing between this drawing and any other drawing, the drawing shall prevail.

ROBERT JAMISON ARCHITECTS
13 Fourtarnville Avenue, Belfast, BT9 6AN
E: rj@robertjamisonarchitects.com
W: www.robertjamisonarchitects.com