



SOUTH ELEVATION – AS EXISTING
SCALE 1:100

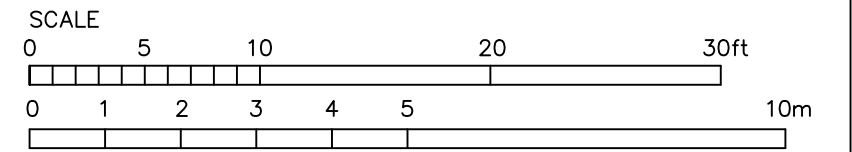

Alterations to existing fabric

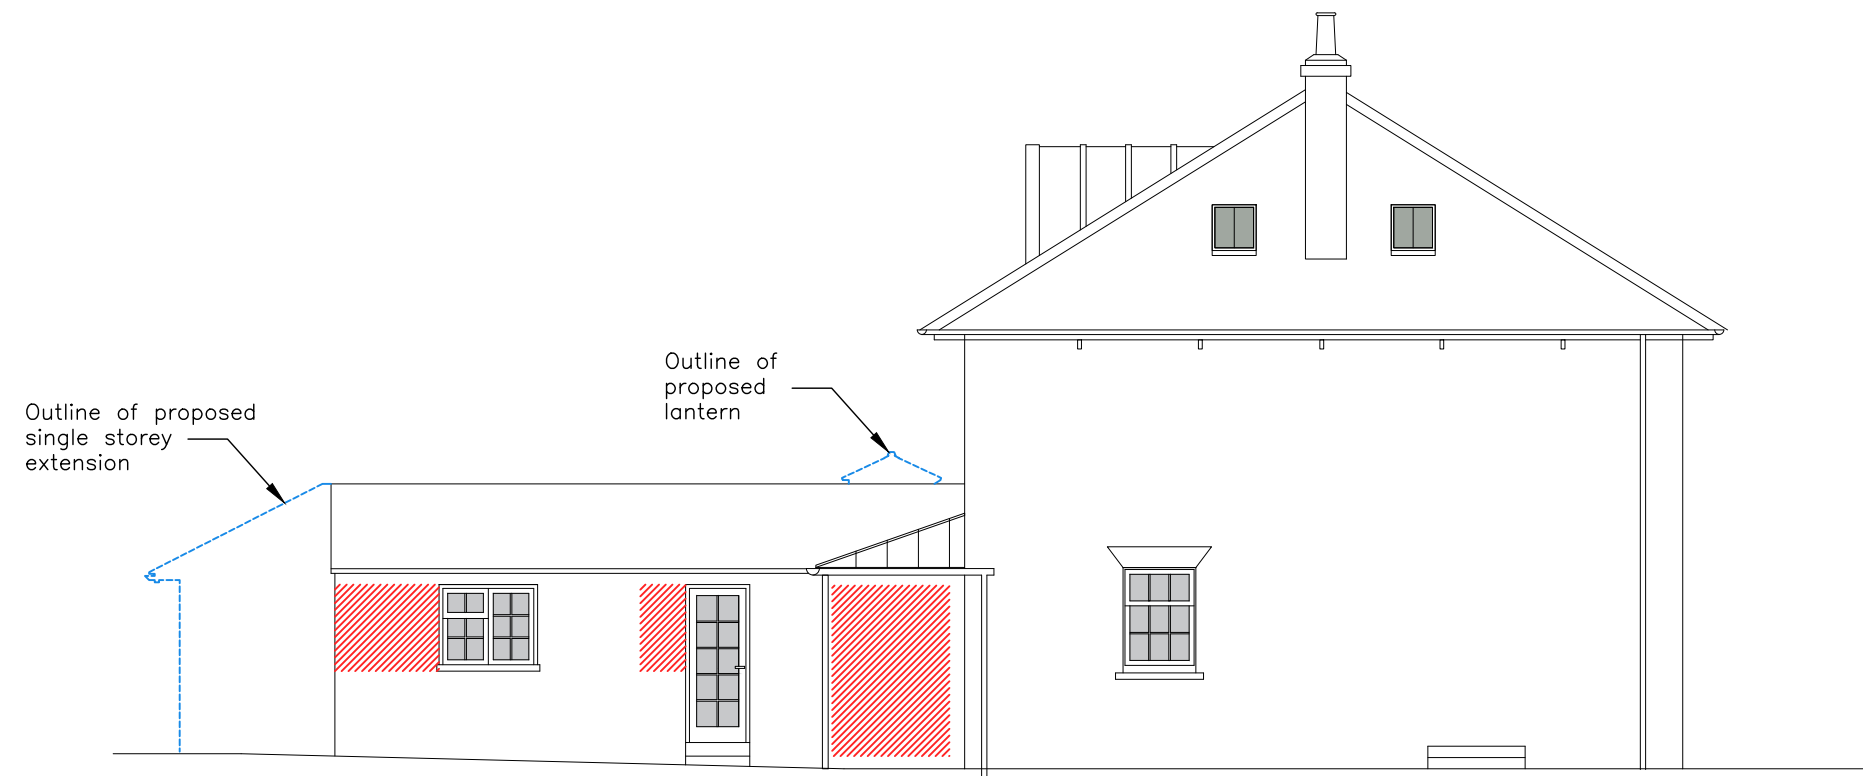

NORTH ELEVATION – AS EXISTING
SCALE 1:100

P1	24.11.23	ISSUED FOR PLANNING APPLICATION
REV	DATE	AMENDMENT
JOHNSTON CAVE ASSOCIATES ARCHITECTS		
Oxford: Henwood Studio Wootton Boars Hill Oxford OX1 5JX	London: 75 Cowcross Street London EC1M 6EL	
jca@johnstoncave.co.uk		www.johnstoncave.com
		+44 (0) 1865 865165
WARMSTONE HOUSE		
ELEVATIONS		
NORTH AND SOUTH		
AS EXISTING		
PLANNING	ISSUE	JCB 2605
GP/RD	DRAWN	20-08
1:100	SCALE	
NOVEMBER 2022	DATE	REV P1

SCALES CORRECT WHEN PLOTTED AT A3