


EAST ELEVATION – AS PROPOSED  
SCALE 1:100

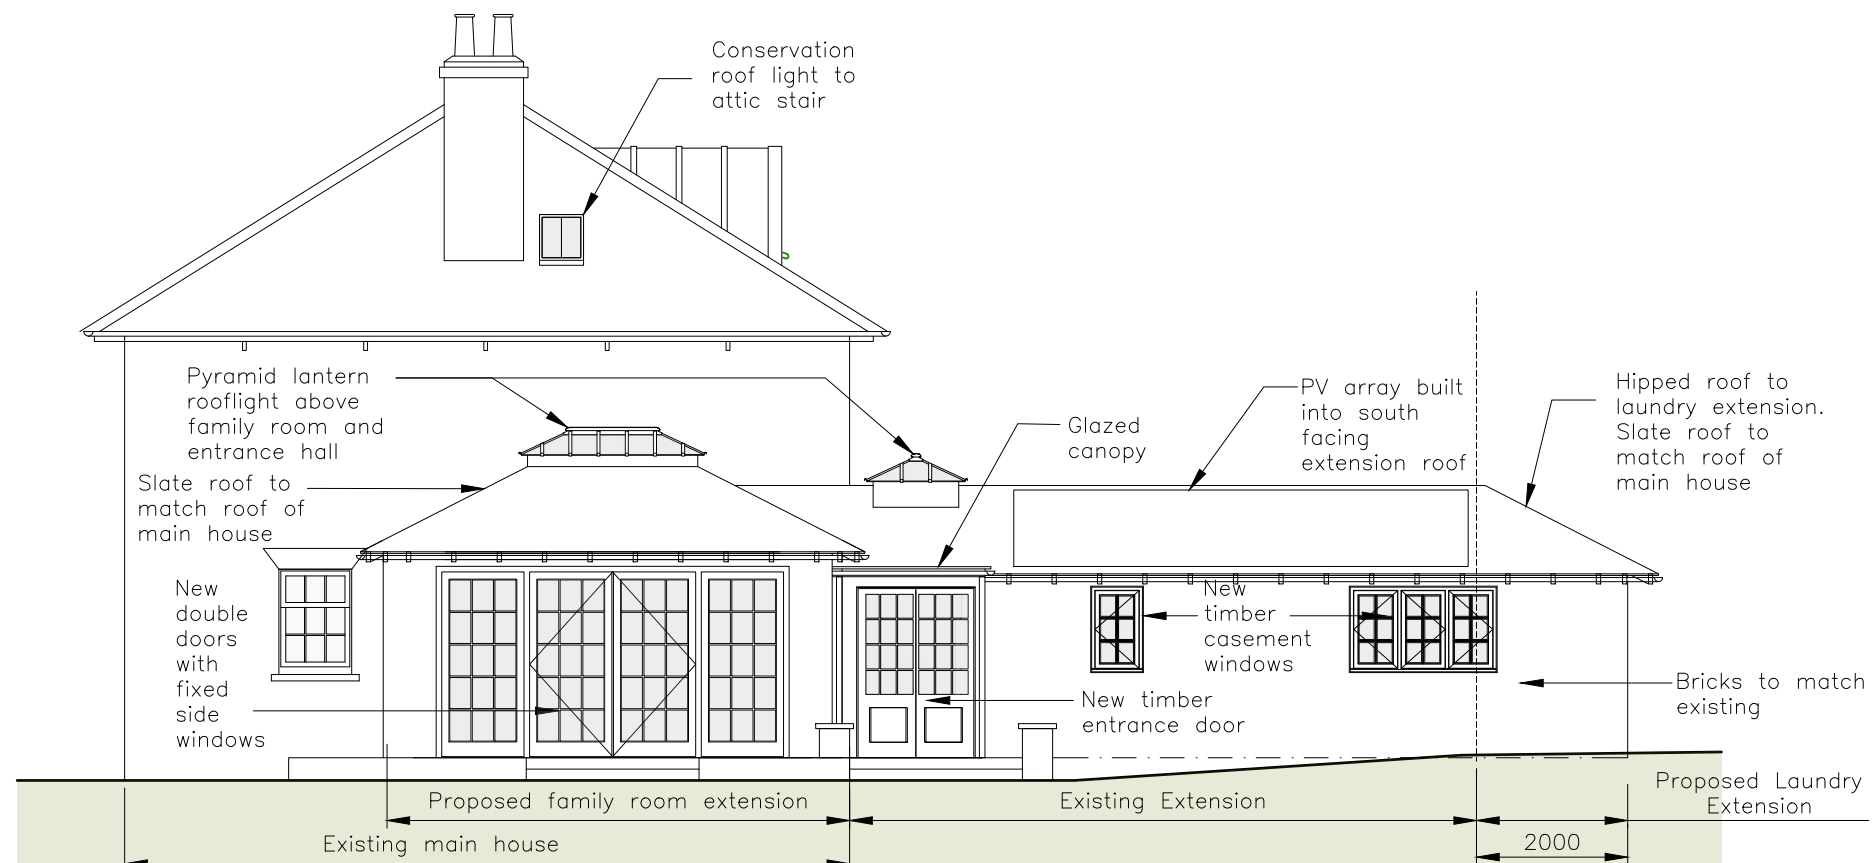

SOUTH ELEVATION – AS PROPOSED  
SCALE 1:100

P1	24.11.23	ISSUED FOR PLANNING APPLICATION
REV	DATE	AMENDMENT

JOHNSTON CAVE ASSOCIATES ARCHITECTS **JCA**

Oxford: Henwood Studio, Wootton Boars Hill, Oxford OX1 5JX  
London: 75 Cowcross Street, London EC1M 6EL

jca@johnstoncave.co.uk www.johnstoncave.com  
+44 (0) 1865 865165

**WARMSTONE HOUSE**  
ELEVATIONS (1)  
AS PROPOSED

PLANNING	ISSUE	JOB	2605
GP/RD	DRAWN	REFNO	30-06
1:100	SCALE	REV	P1
AUGUST 2022	DATE		

SCALES CORRECT WHEN PLOTTED AT A3