


WEST ELEVATION – AS PROPOSED
SCALE 1:100

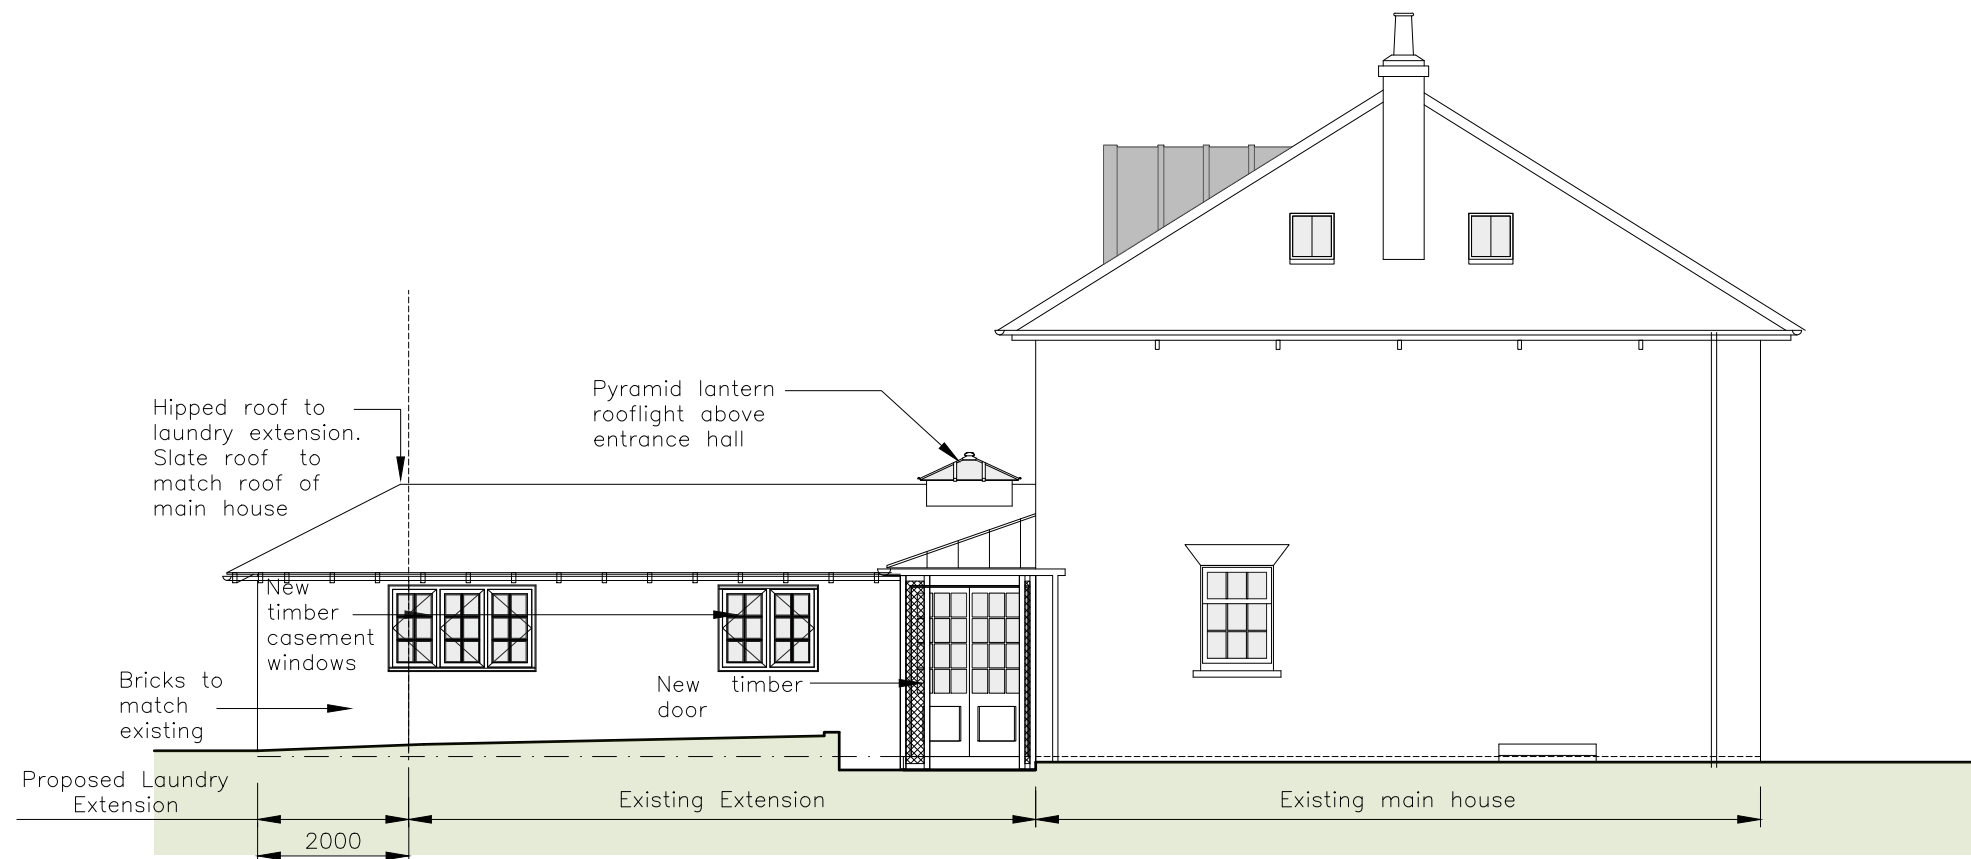

NORTH ELEVATION – AS PROPOSED
SCALE 1:100

P1	24.11.23	ISSUED FOR PLANNING APPLICATION
REV	DATE	AMENDMENT

JOHNSTON CAVE ASSOCIATES ARCHITECTS **JCA**

Oxford: Henwood Studio, Wootton Boars Hill, Oxford OX1 5JX
London: 75 Cowcross Street, London EC1M 6EL

jca@johnstoncave.co.uk www.johnstoncave.com
+44 (0) 1865 865165

WARMSTONE HOUSE
ELEVATIONS (2)
AS PROPOSED

PLANNING	ISSUE	JOB	2605
GP/RD	DRAWN	NO.	30-07
AUGUST 2022	SCALE	REV	P1
	1:100		

SCALES CORRECT WHEN PLOTTED AT A3