


NOTES:


This drawing is to be read in conjunction with all relevant Architects and Engineers drawings

Only figured dimensions are to be used for construction


All dimensions are to be verified on site prior to work commencing

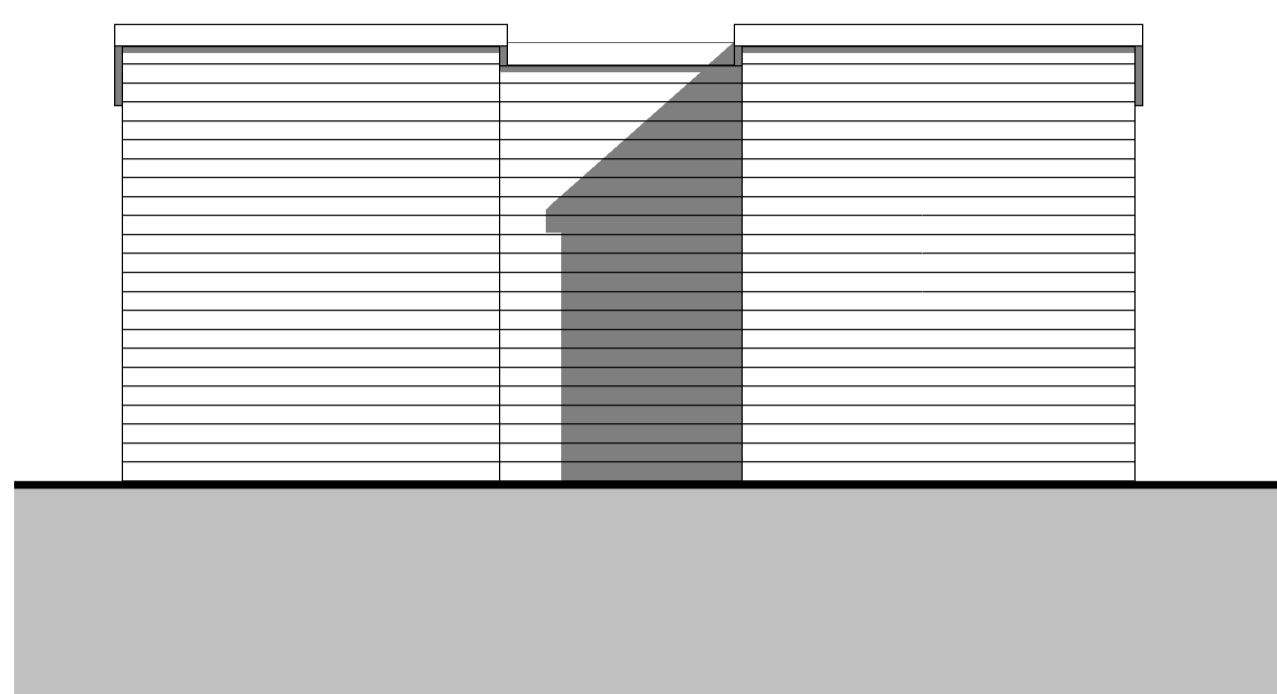


1 Front Elevation
1 : 50

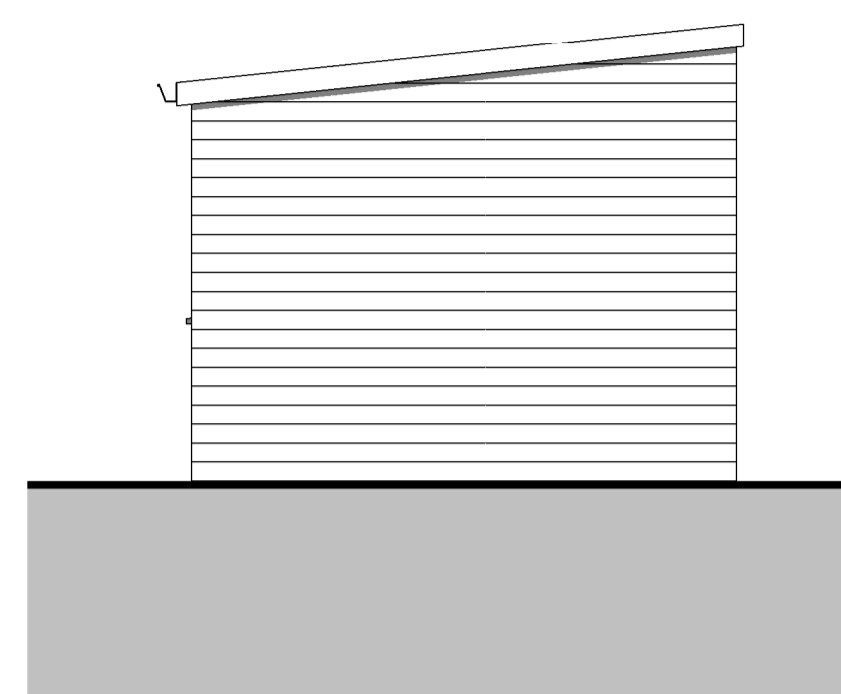


2 LH Elevation
1 : 50

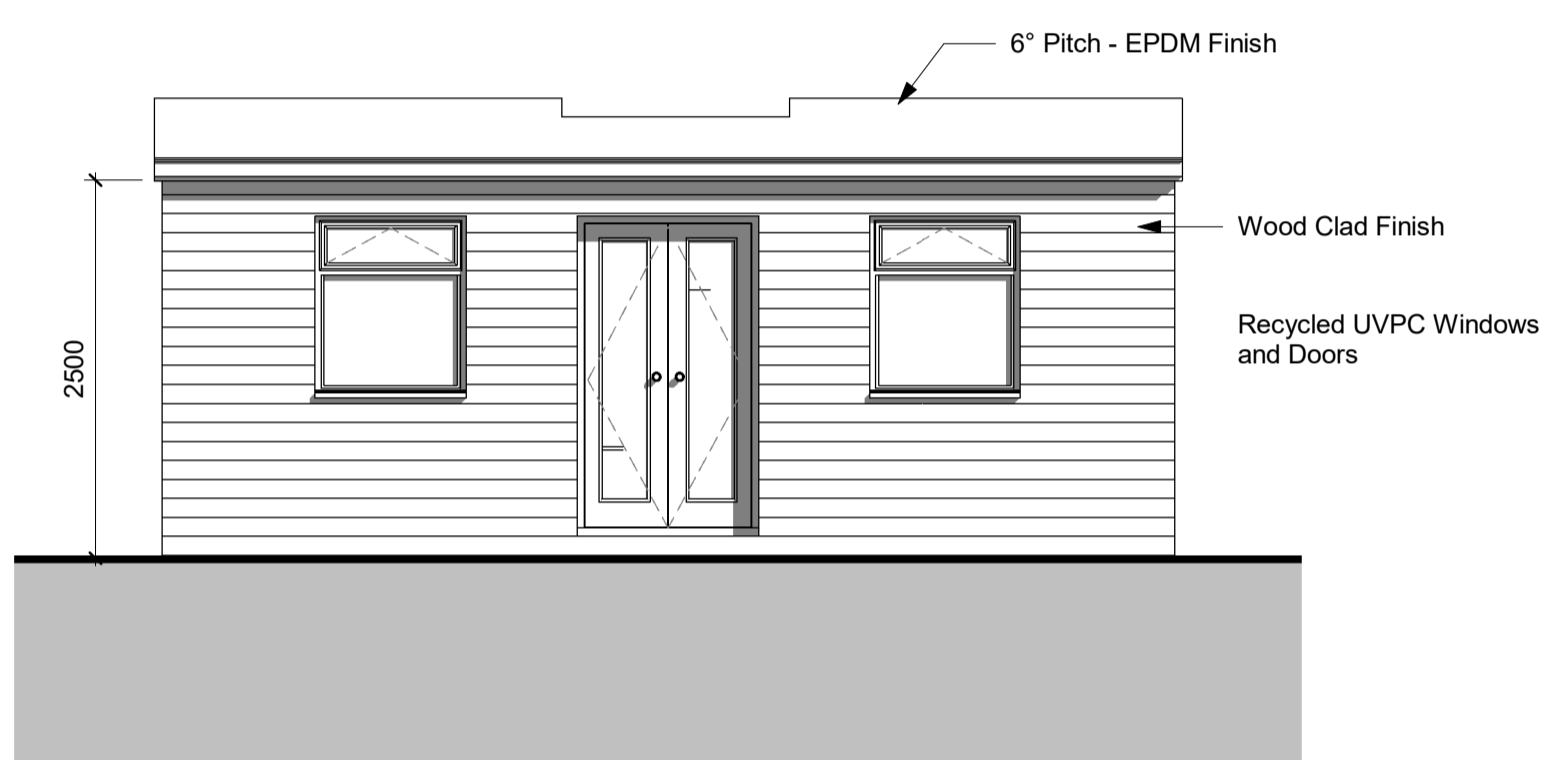


3 Rear Elevation
1 : 50

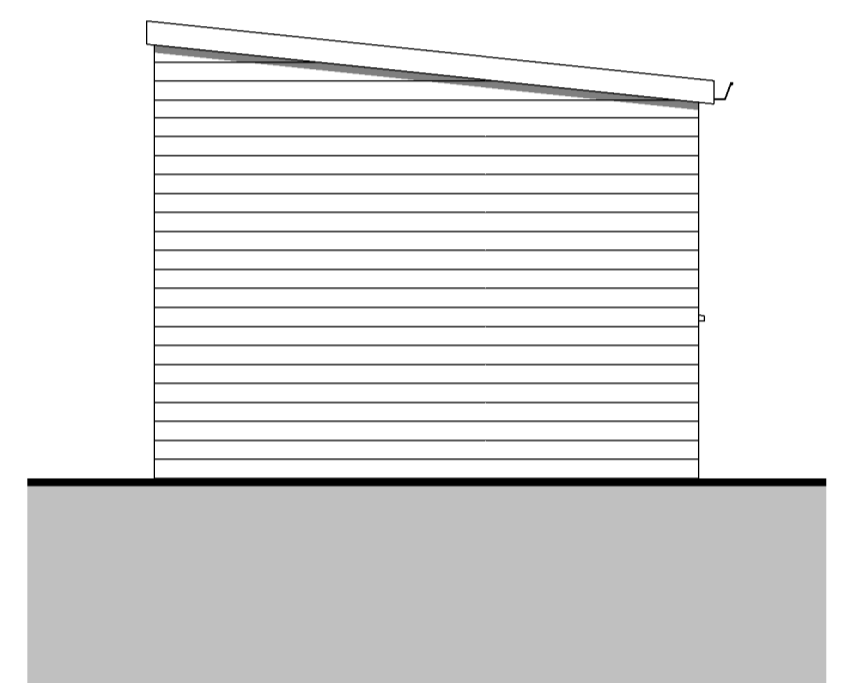


4 RH Elevation
1 : 50

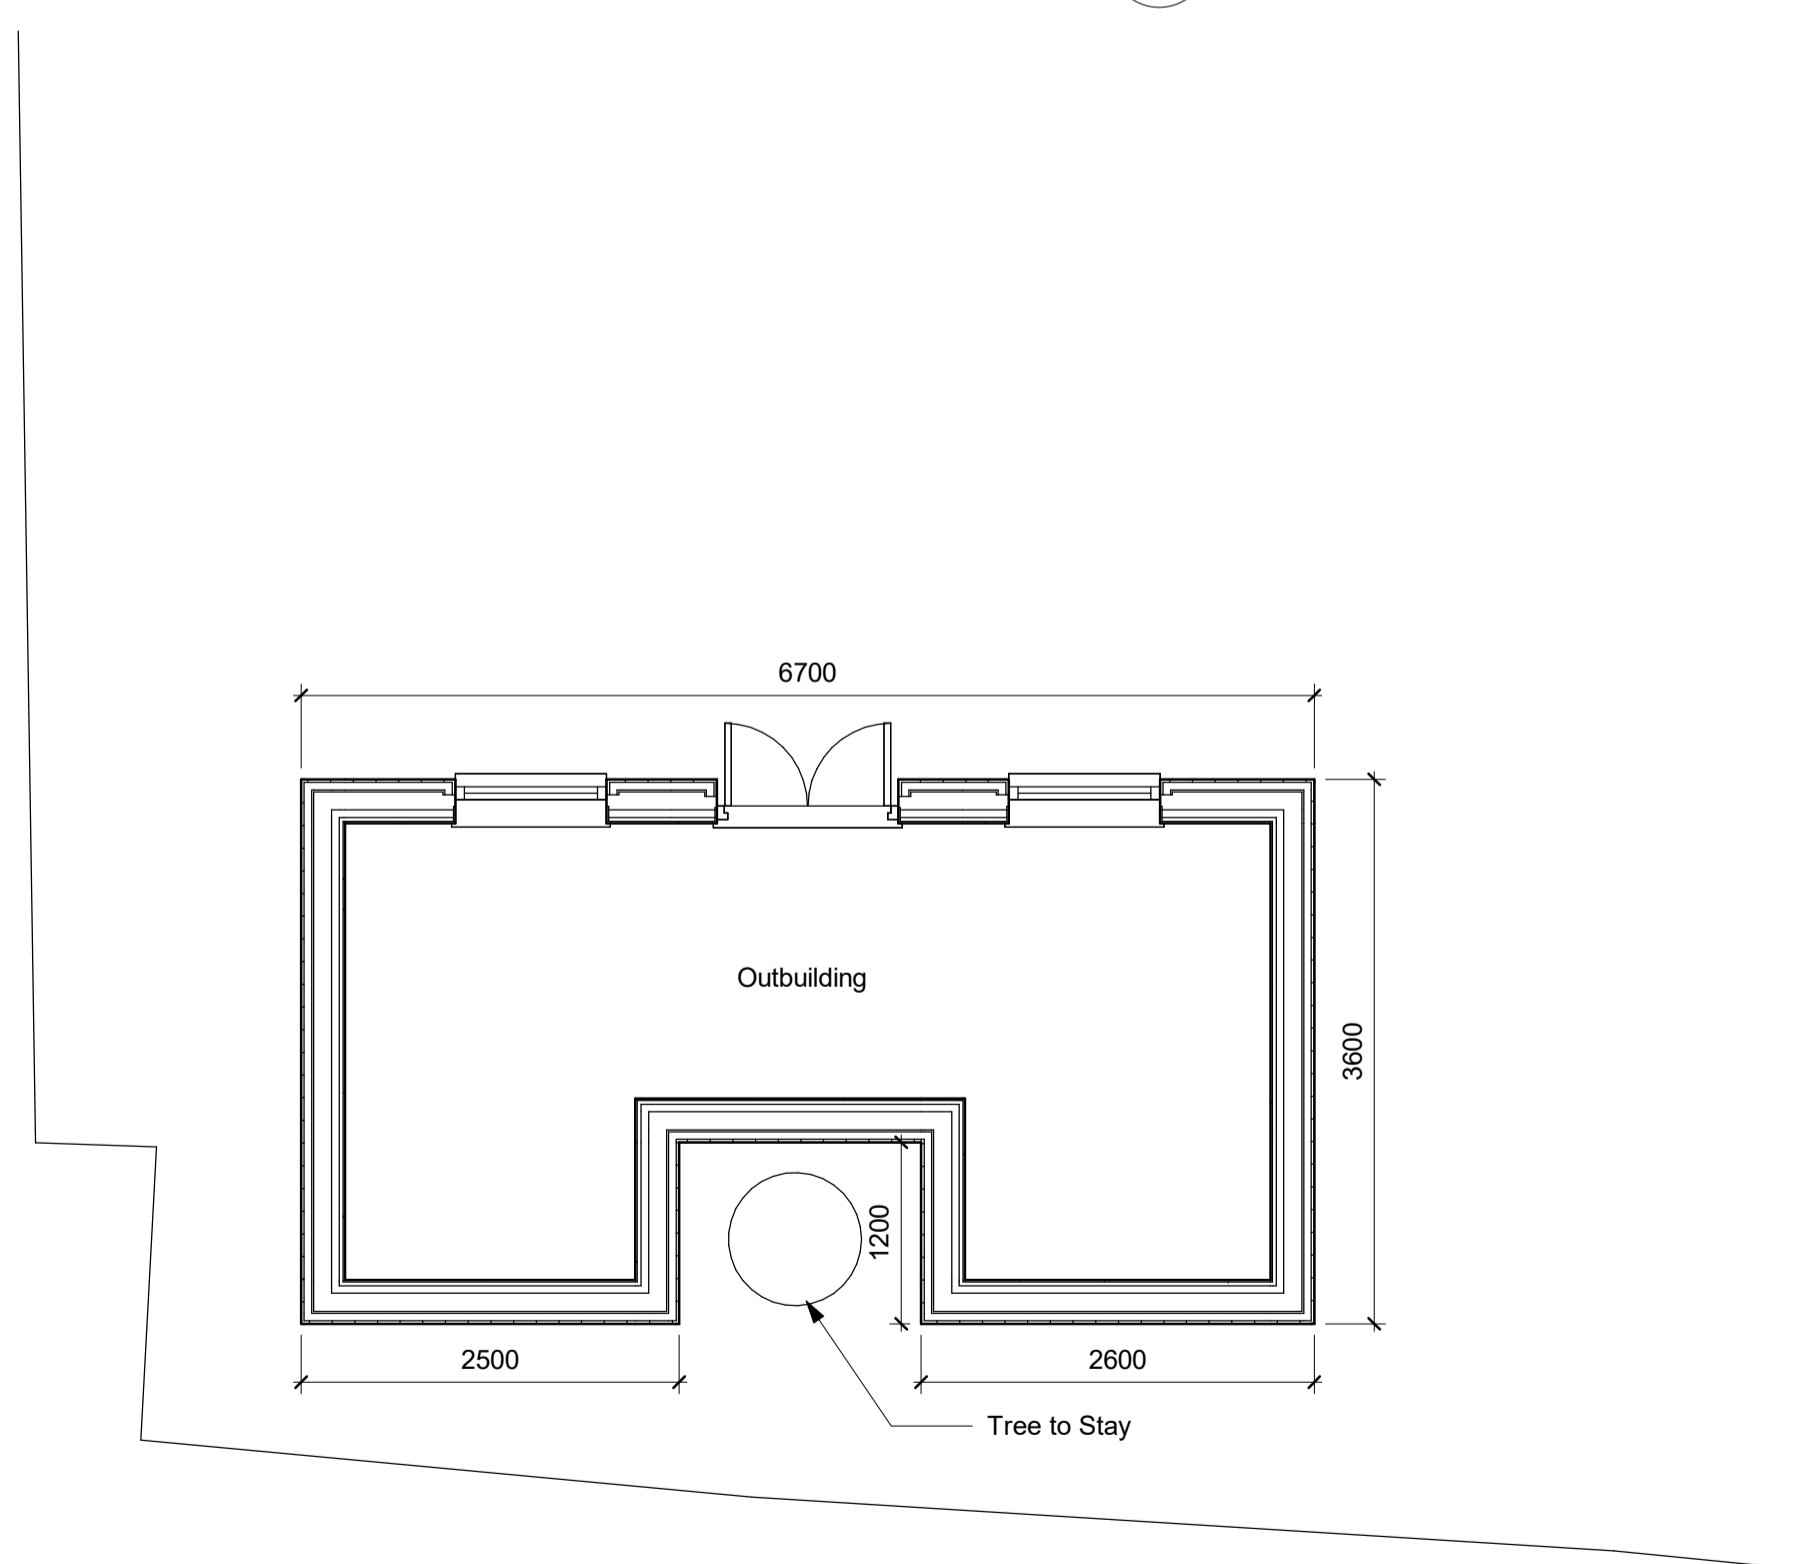

5 Ground Floor
1 : 50

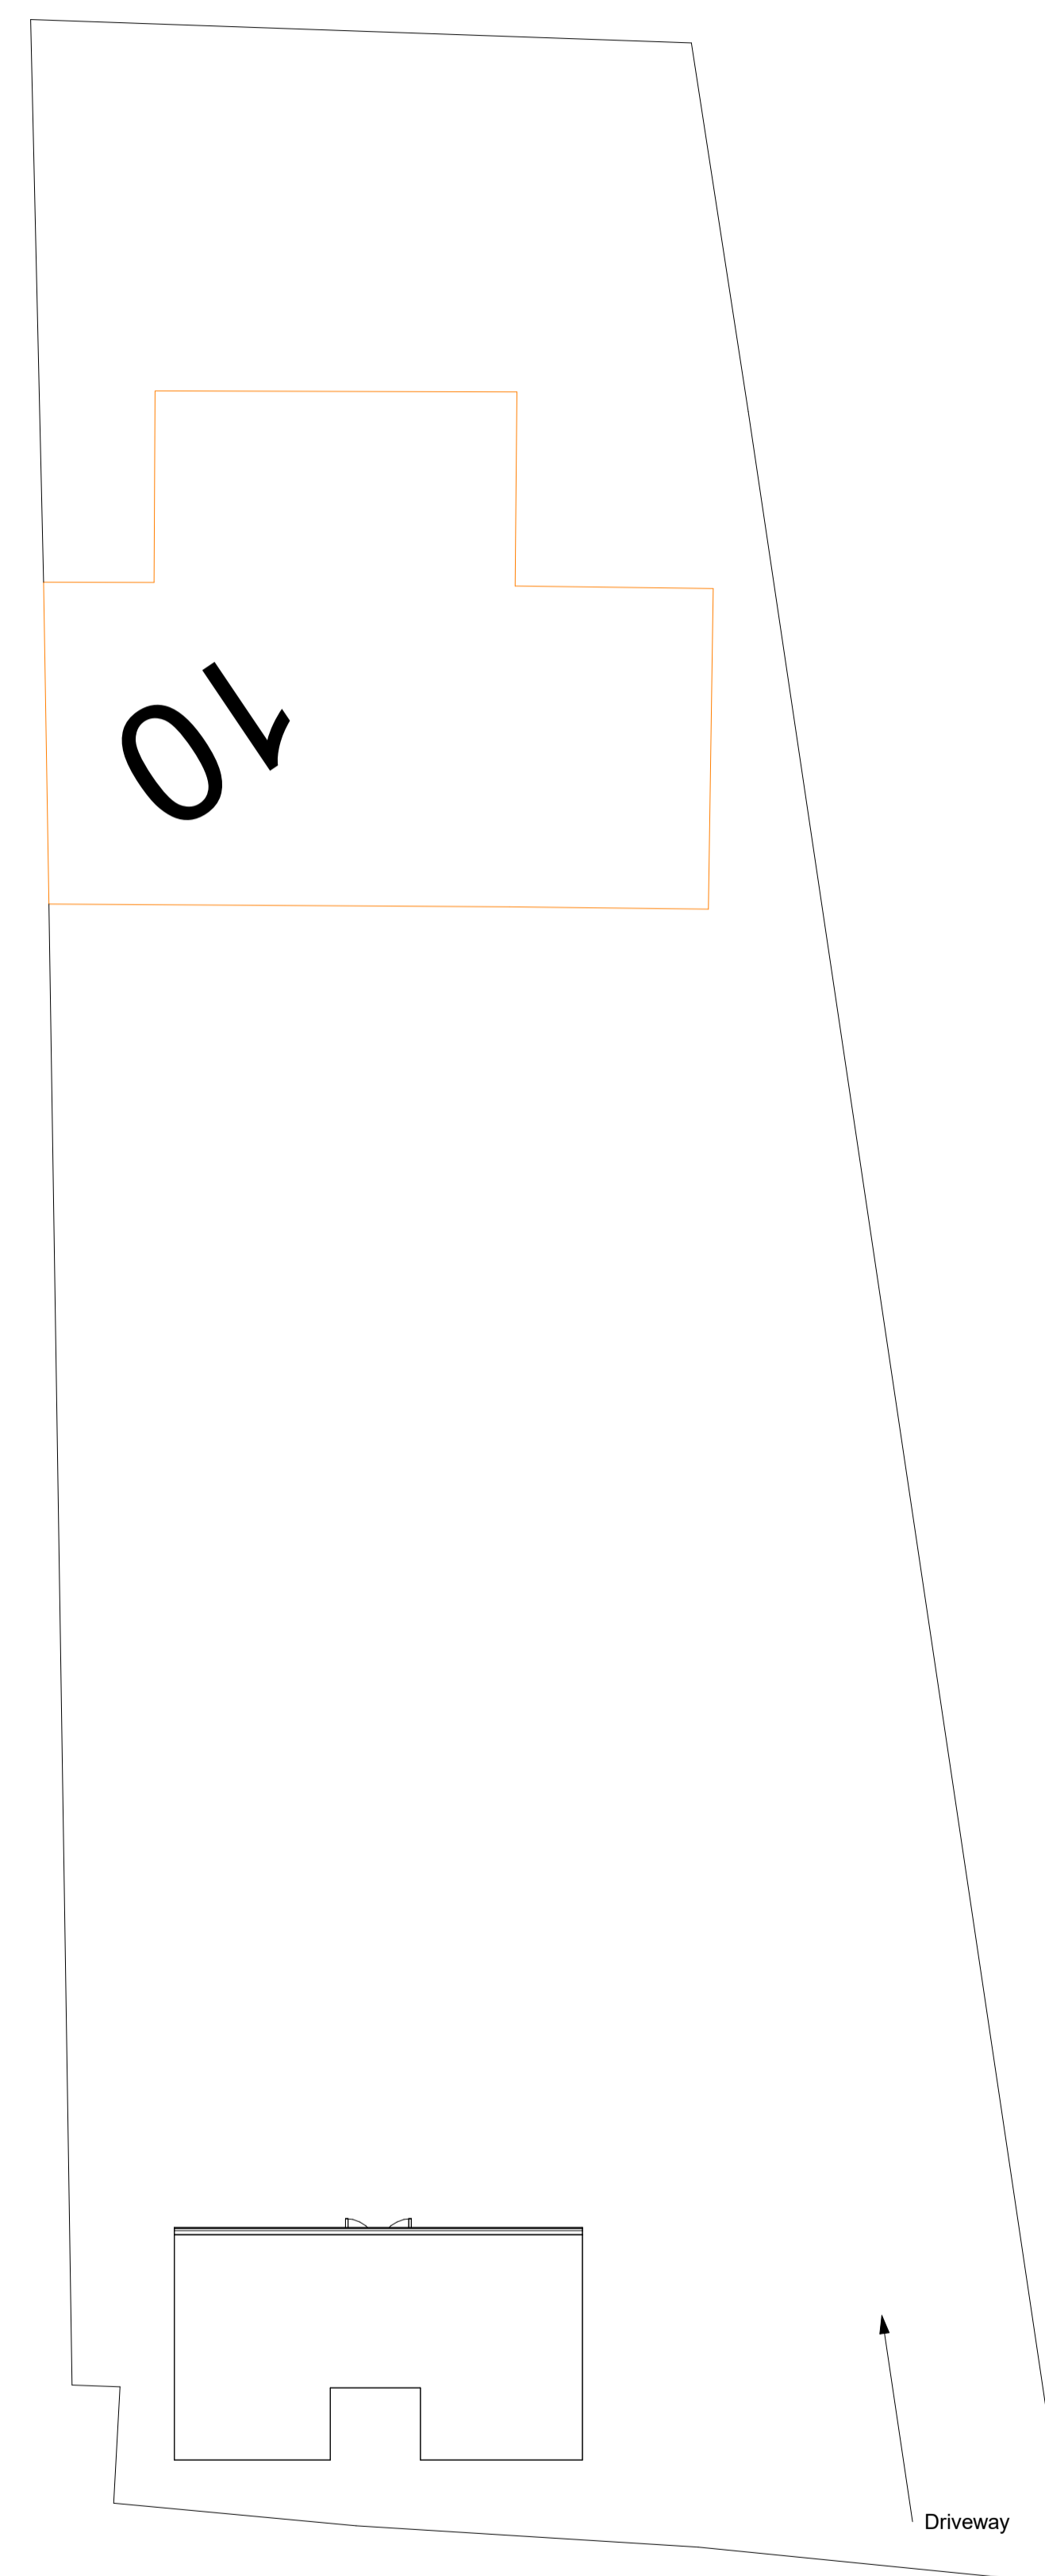

6 Site
1 : 100

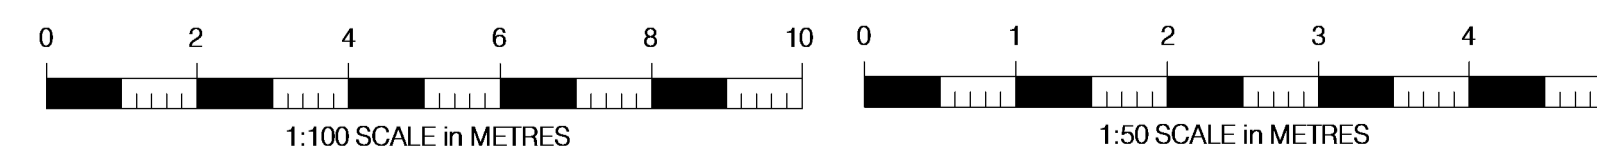

No.	Description	Date

24 Horn Street
MK18 3AL

Proposed

Project number 636

Date 29.11.23

Drawn by Brian Strong

101

Scale @ A1 As indicated