


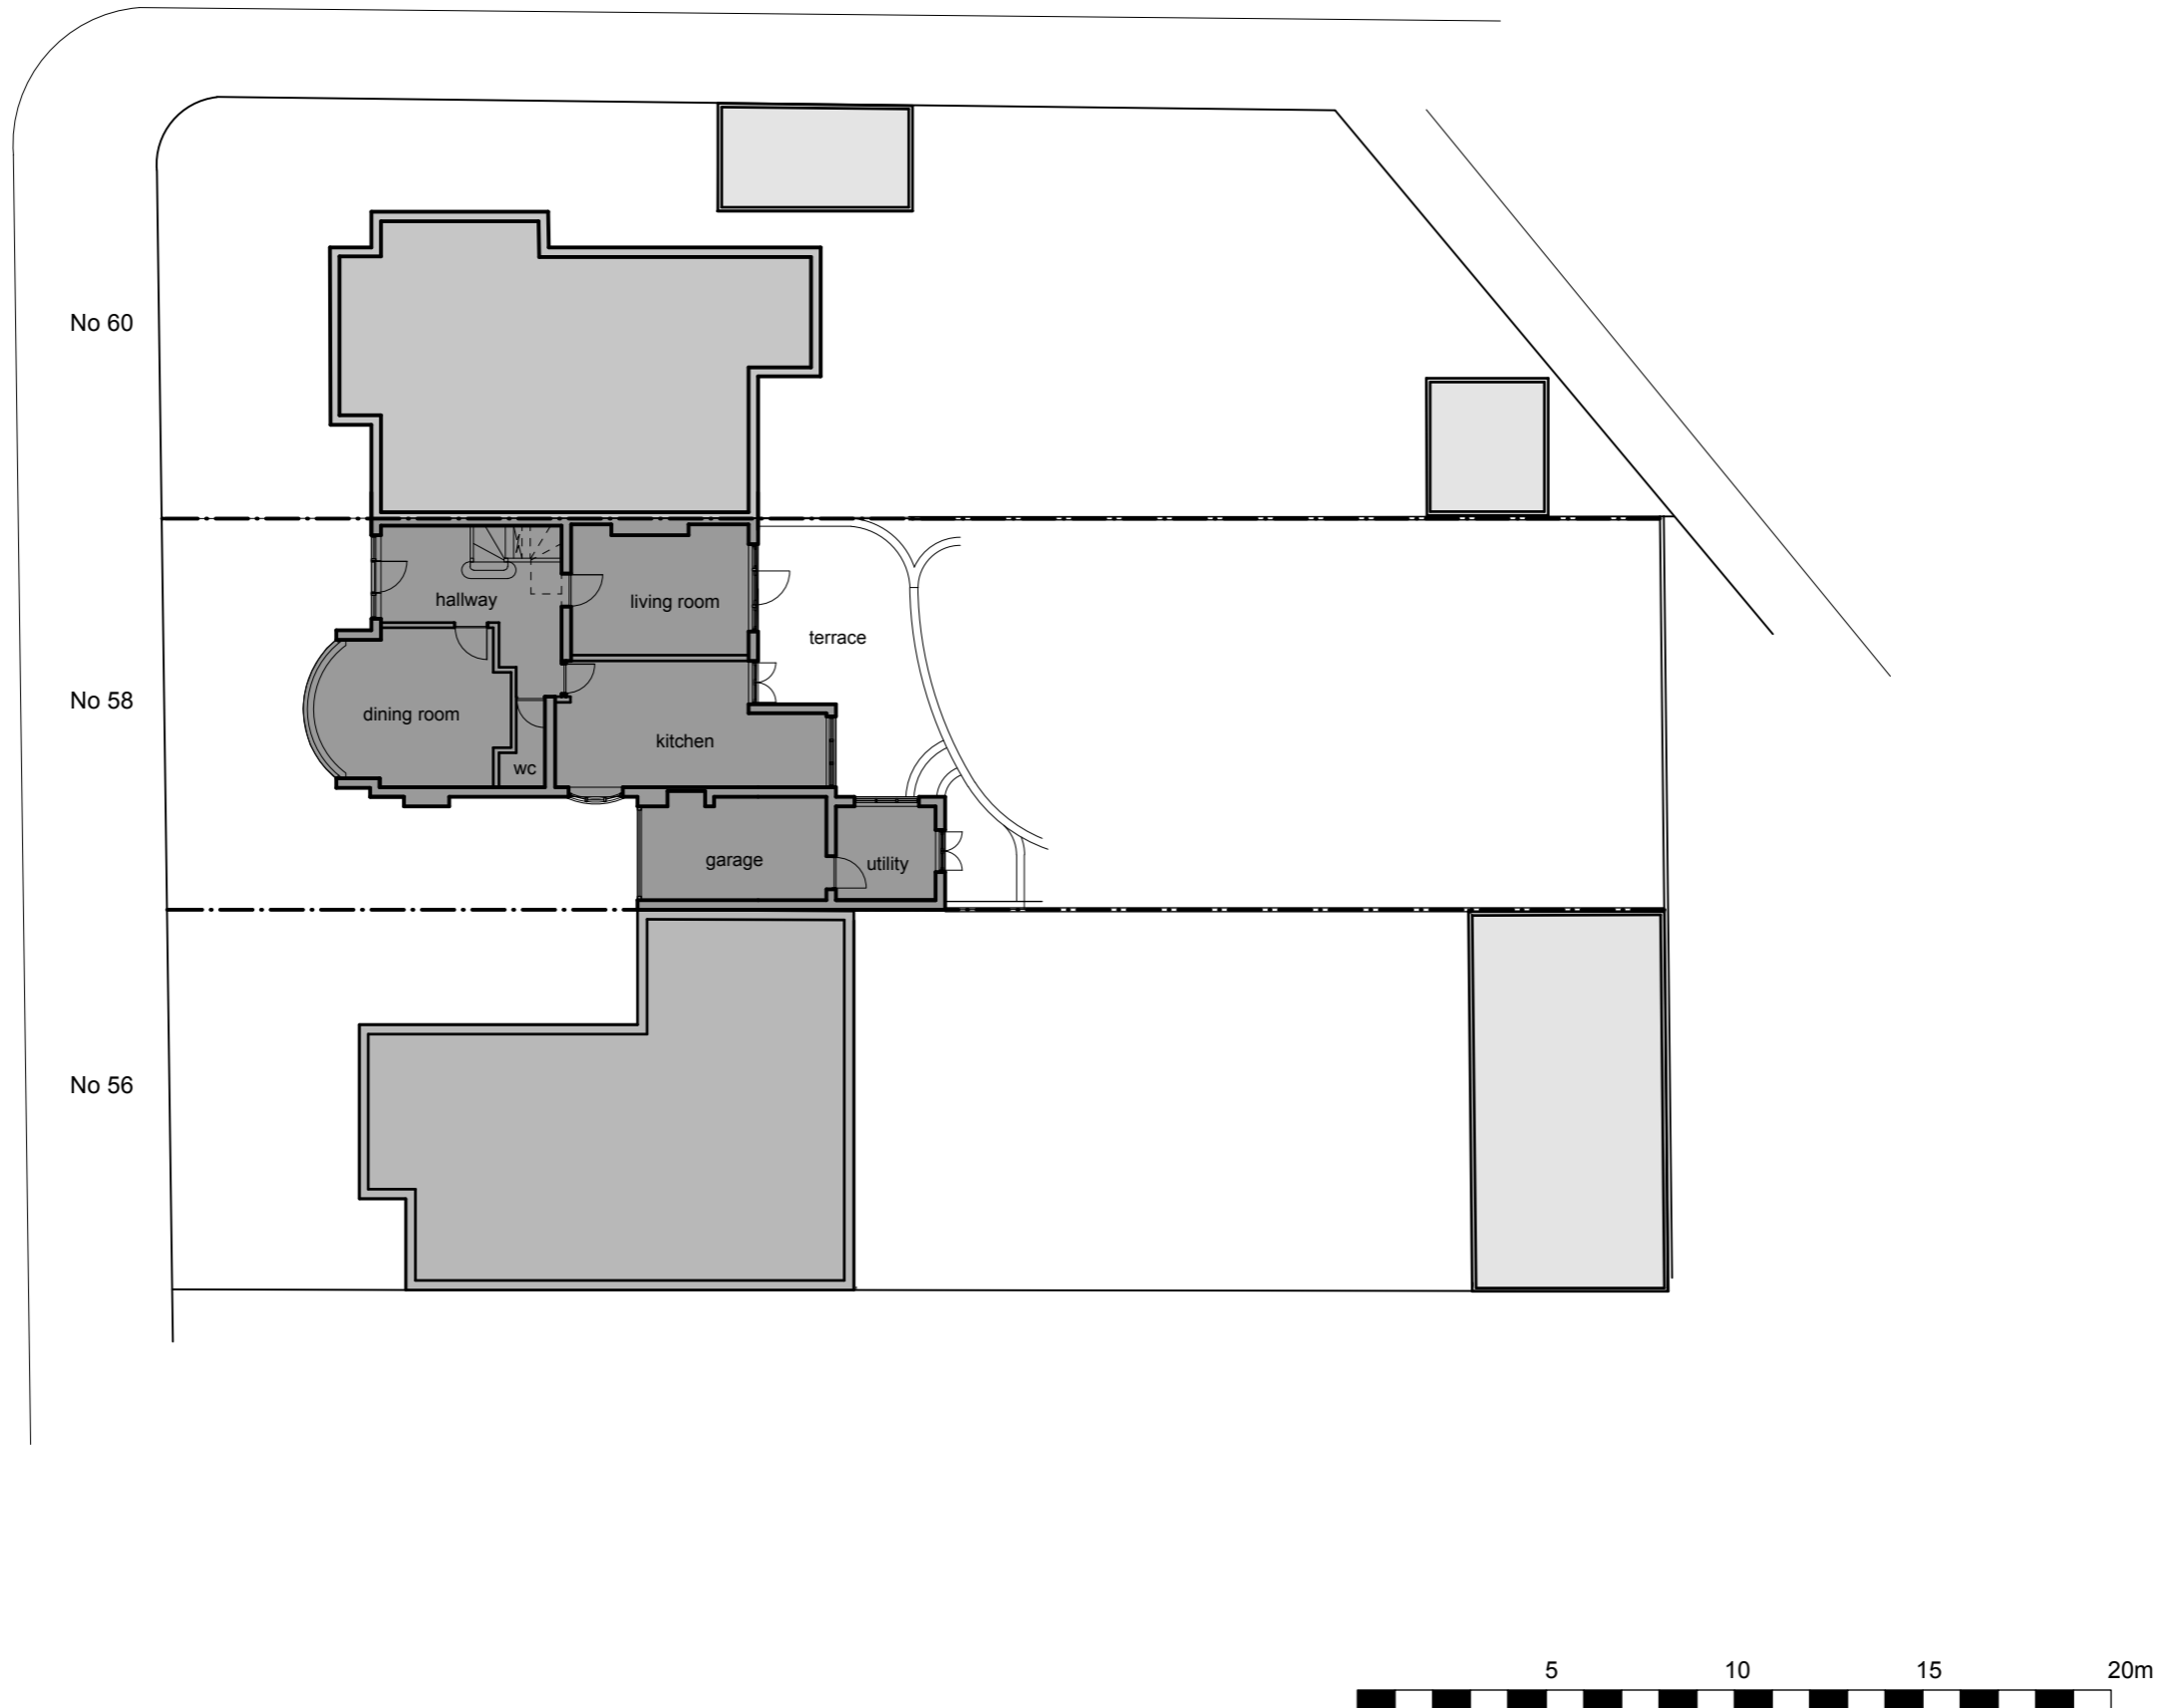

Millway



do not scale.
use figured dimensions only.
copyright of design and drawing reserved.
all dimensions must be confirmed on site prior to any construction work being undertaken.
setting out to be approved before fabrication.
* indicates site dimension.
** indicates a critical dimension.

revision

Planning

dkdesign

client	Mr & Mrs Gilmore		
project	58 Millway		
	Mill Hill		
title	London		
	NW7 3RA		
title	Existing Site Plan		
drawing No	Gi.01.101	rev	
drawn by	dk	date	Oct 23
scale	1:200@a3		

interior architecture and design
18 burrard road london nw6 1db
t 020 7813 2945
e dkdesignlondon@gmail.com