


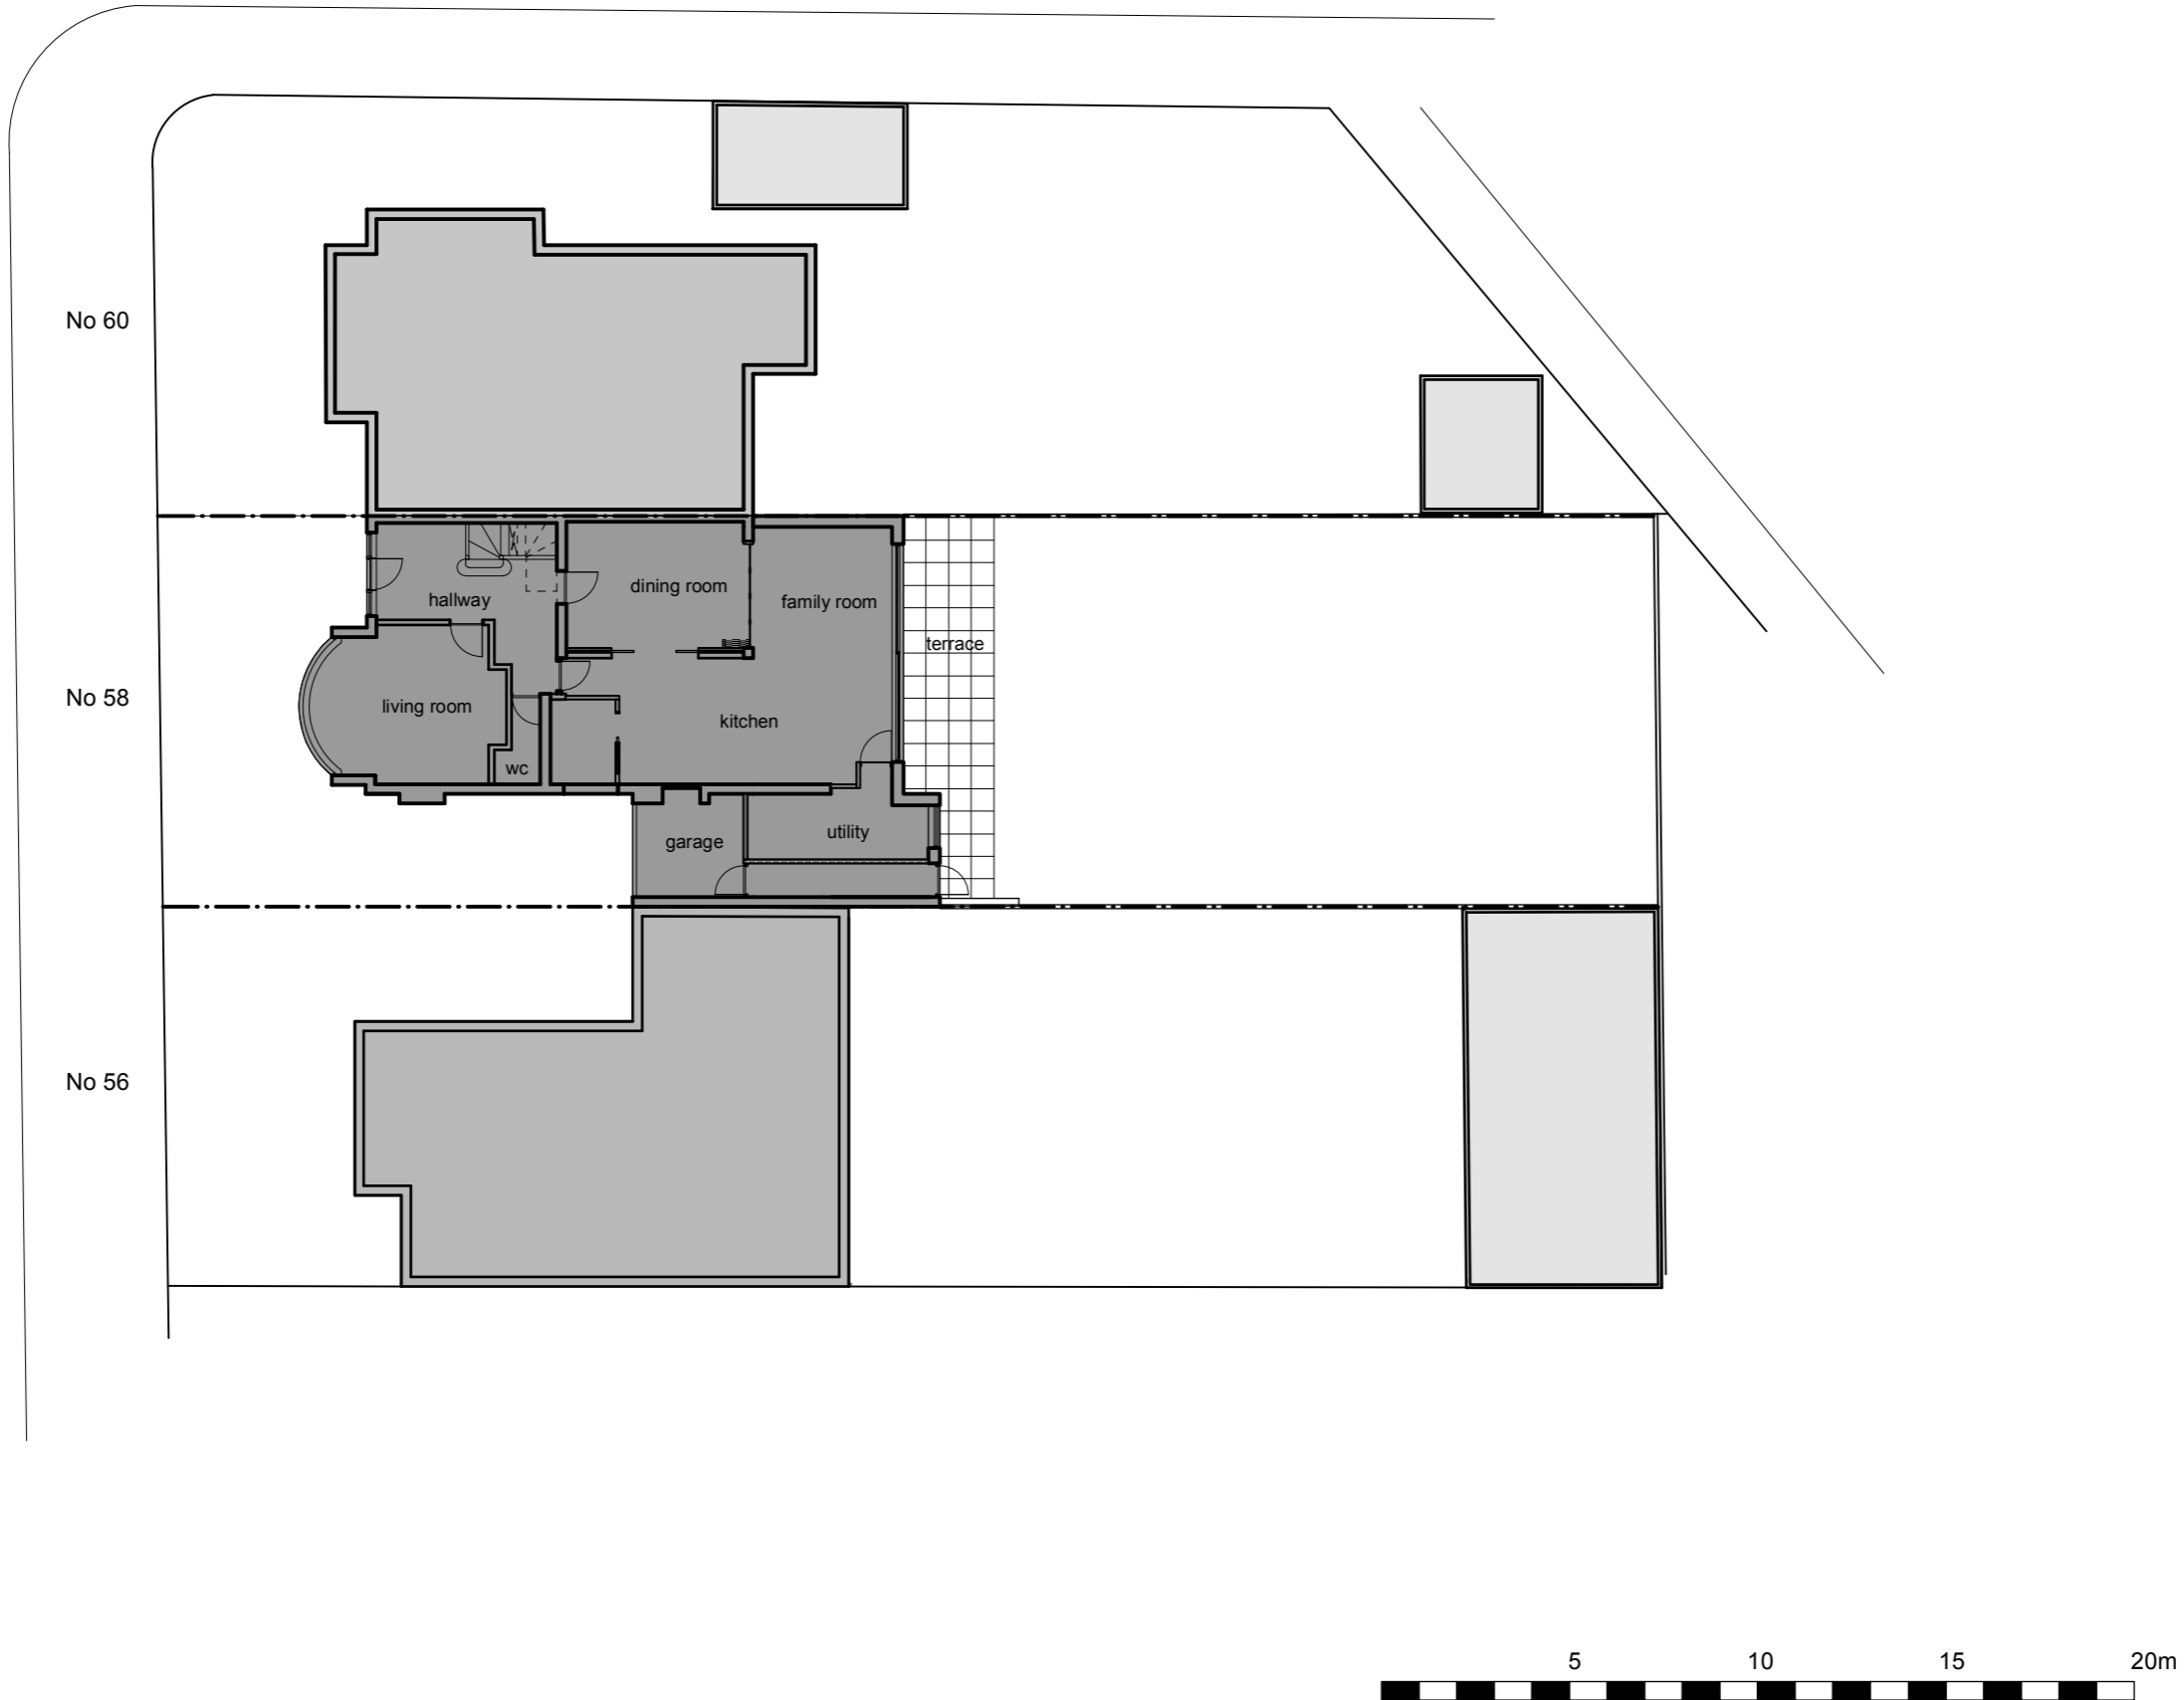

Millway



**Notes**  
 copyright of design and drawing reserved.  
 all dimensions must be confirmed on site prior to any construction work being undertaken.  
 setting out to be approved before fabrication.  
 \* indicates site dimension.  
 \*\* indicates a critical dimension.

revision

**Planning**  
 Application Ref - 23/5040/FUL

**dkdesign**

client	Mr & Mrs Gilmore	
project	58 Millway Mill Hill London NW7 3RA	
	Proposed Site Plan	
title		
drawing No	Gi.01.201	rev
drawn by	dk	date Oct 23
scale	1:200@a3	

interior architecture and design  
 18 burrard road london nw6 1db  
 t 020 7813 2945  
 e dkdesignlondon@gmail.com