




do not scale.  
use figured dimensions only.  
copyright of design and drawing reserved.  
all dimensions must be confirmed on site prior to any construction work being undertaken.  
setting out to be approved before fabrication.  
\* indicates site dimension.  
\*\* indicates a critical dimension.

revision


Millway

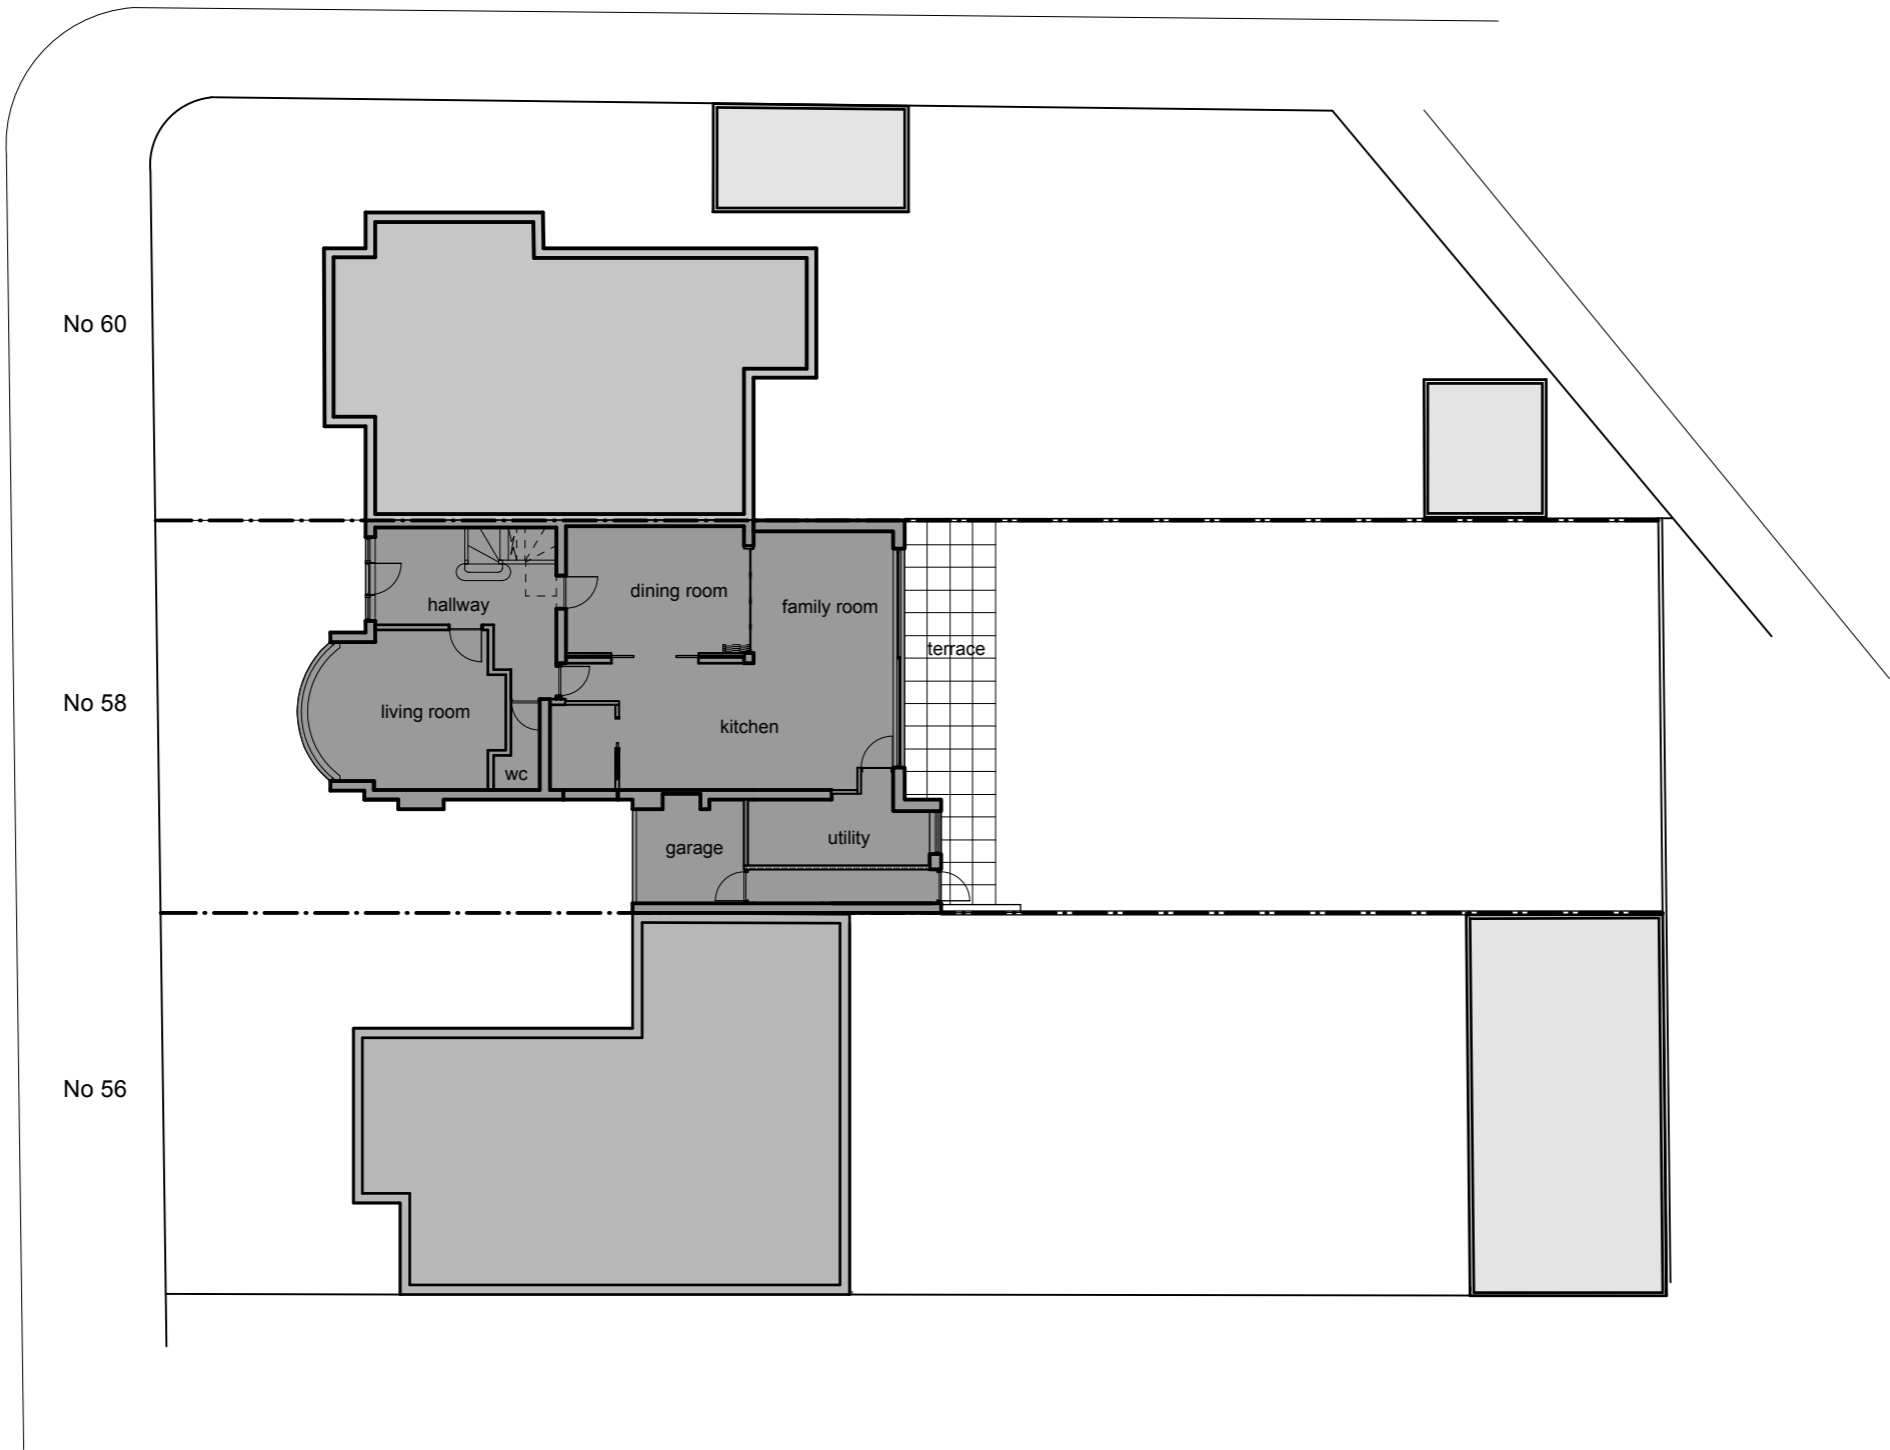

# Planning

## dkdesign

|            |  |      |        |
|------------|--|------|--------|
| client     | Mr & Mrs Gilmore                             |      |        |
| project    | 58 Millway<br>Mill Hill<br>London<br>NW7 3RA |      |        |
|            | Proposed Site Plan                           |      |        |
| title      |  |      |        |
| drawing N° | Gi.01.201                                    | rev  |        |
| drawn by   | dk   | date | Oct 23 |
| scale      | 1:200@a3                                     |      |        |

 

interior architecture and design  
18 burrard road london nw6 1db  
t 020 7813 2945  
e dkdesignlondon@gmail.com