


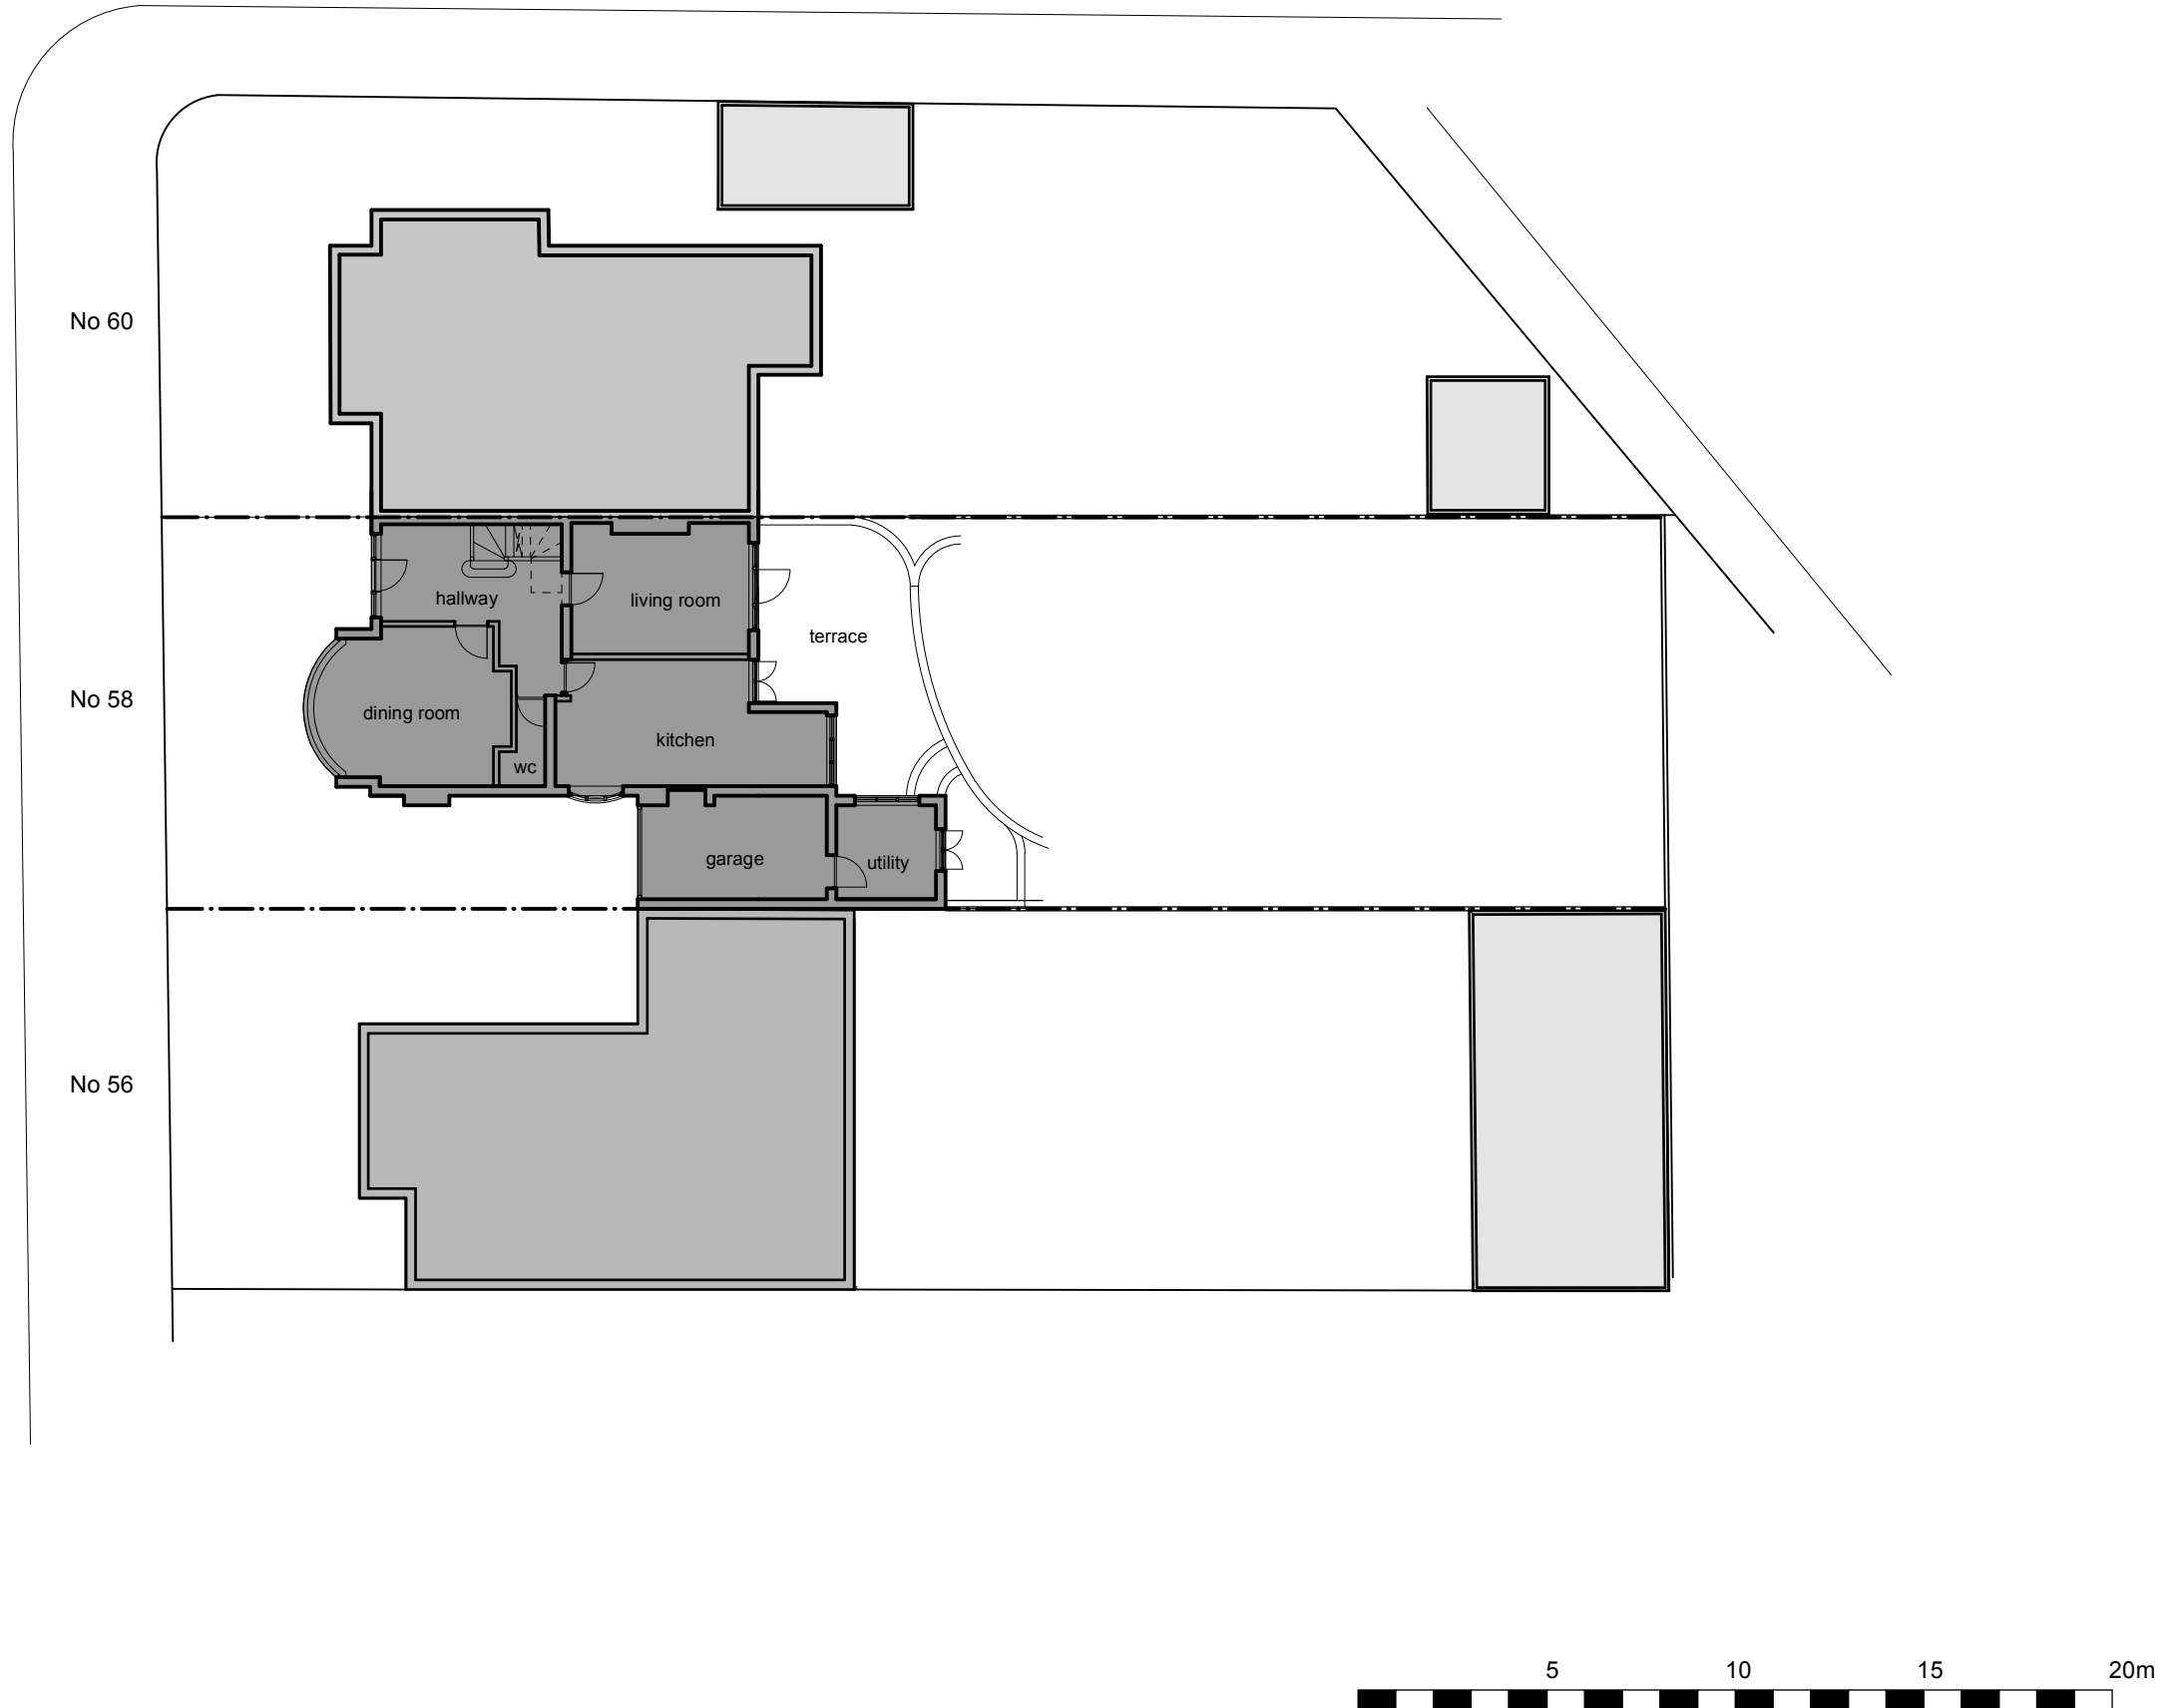

Millway



**Notes**  
copyright of design and drawing reserved.  
all dimensions must be confirmed on site prior to any construction work being undertaken.  
setting out to be approved before fabrication.  
\* indicates site dimension.  
\*\* indicates a critical dimension.

**revision**

**Planning**  
Application Ref - 23/5040/FUL

**dkdesign**

client	Mr & Mrs Gilmore		
project	58 Millway Mill Hill London NW7 3RA		
	Existing Site Plan		
title			
drawing N°	Gi.01.101	rev	
drawn by	dk	date	Oct 23
scale	1:200@a3		

interior architecture and design  
18 burrard road london nw6 1db  
t 020 7813 2945  
e dkdesignlondon@gmail.com