
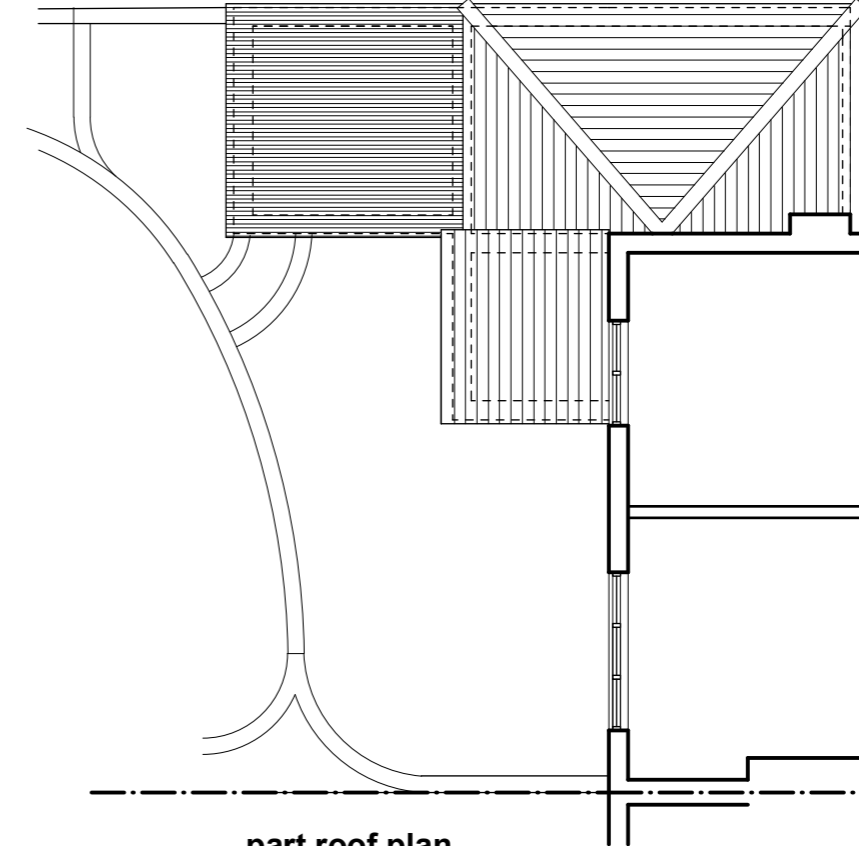


Notes
 copyright of design and drawing reserved.
 all dimensions must be confirmed on site prior to any construction work being undertaken.
 setting out to be approved before fabrication.
 * indicates site dimension.
 ** indicates a critical dimension.

revision

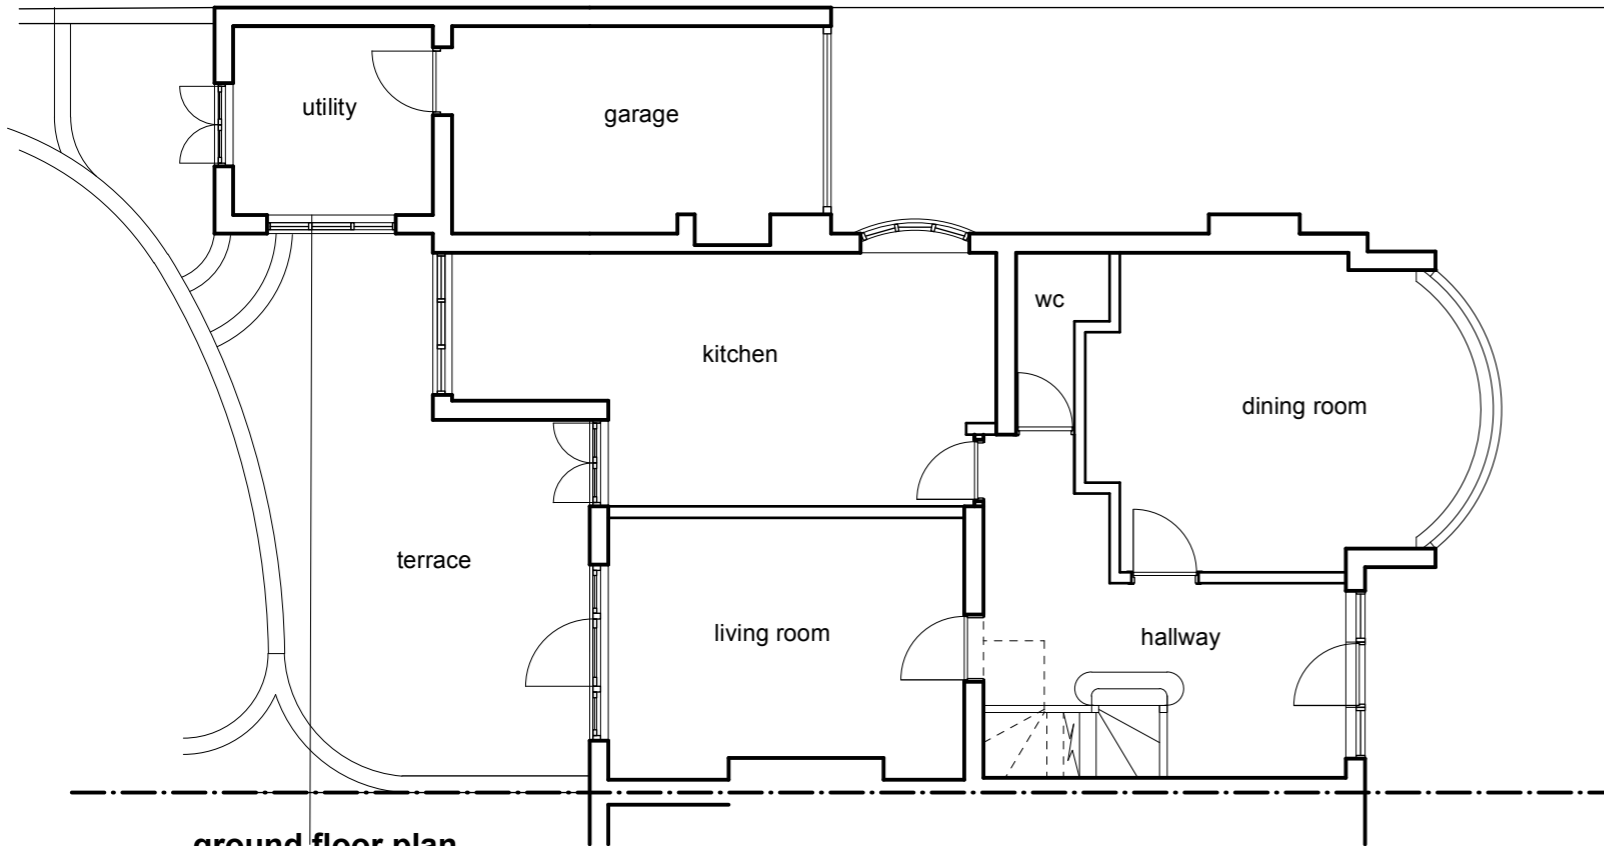

Planning
 Application Ref - 23/5040/FUL

dkdesign

client	Mr & Mrs Gilmore		
project	58 Millway Mill Hill London NW7 3RA		
title	Existing ground floor plan, part roof plan and external elevations		
drawing No	Gi.01.102	rev	
drawn by	dk	date	Sept 23
scale	1:100@a3		

interior architecture and design
 18 burrard road london nw6 1db
 t 020 7813 2945
 e dkdesignlondon@gmail.com