



EXISTING

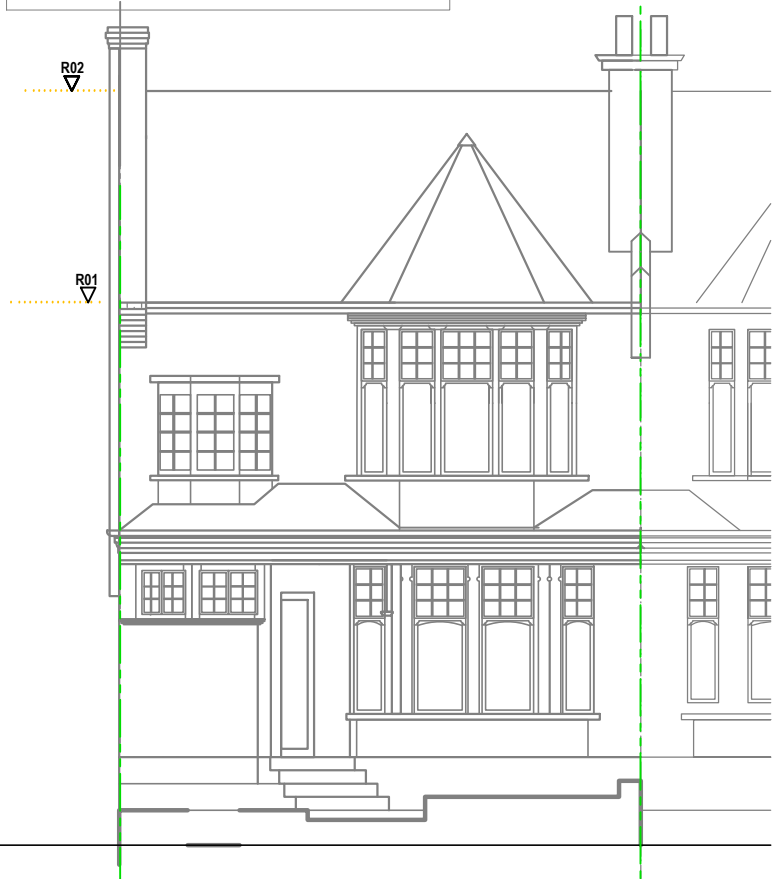


FRONT ELEVATION
Scale 1:100 @ A3

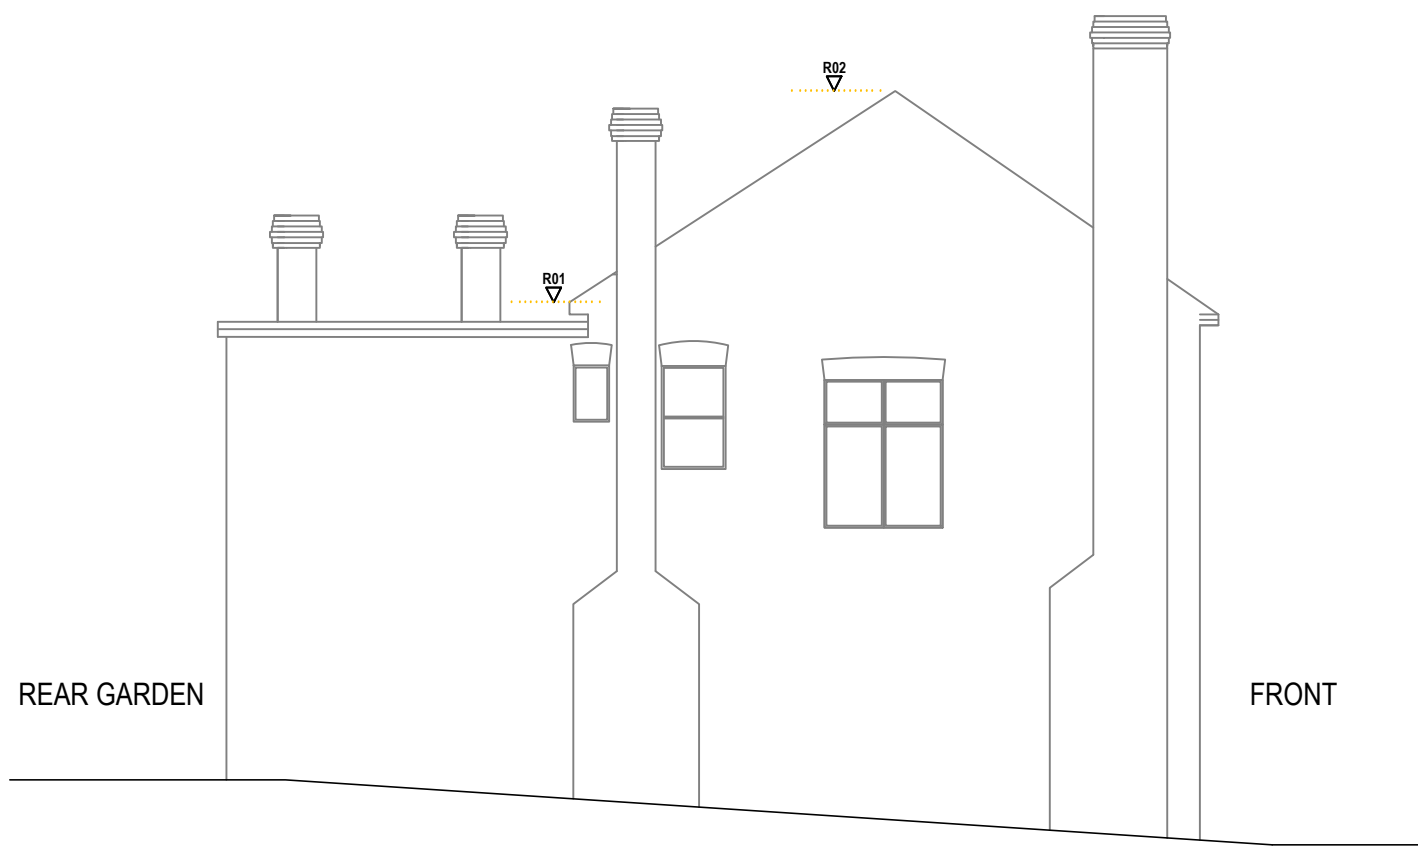


LEFT SIDE ELEVATION
Scale 1:100 @ A3



REAR ELEVATION
Scale 1:100 @ A3

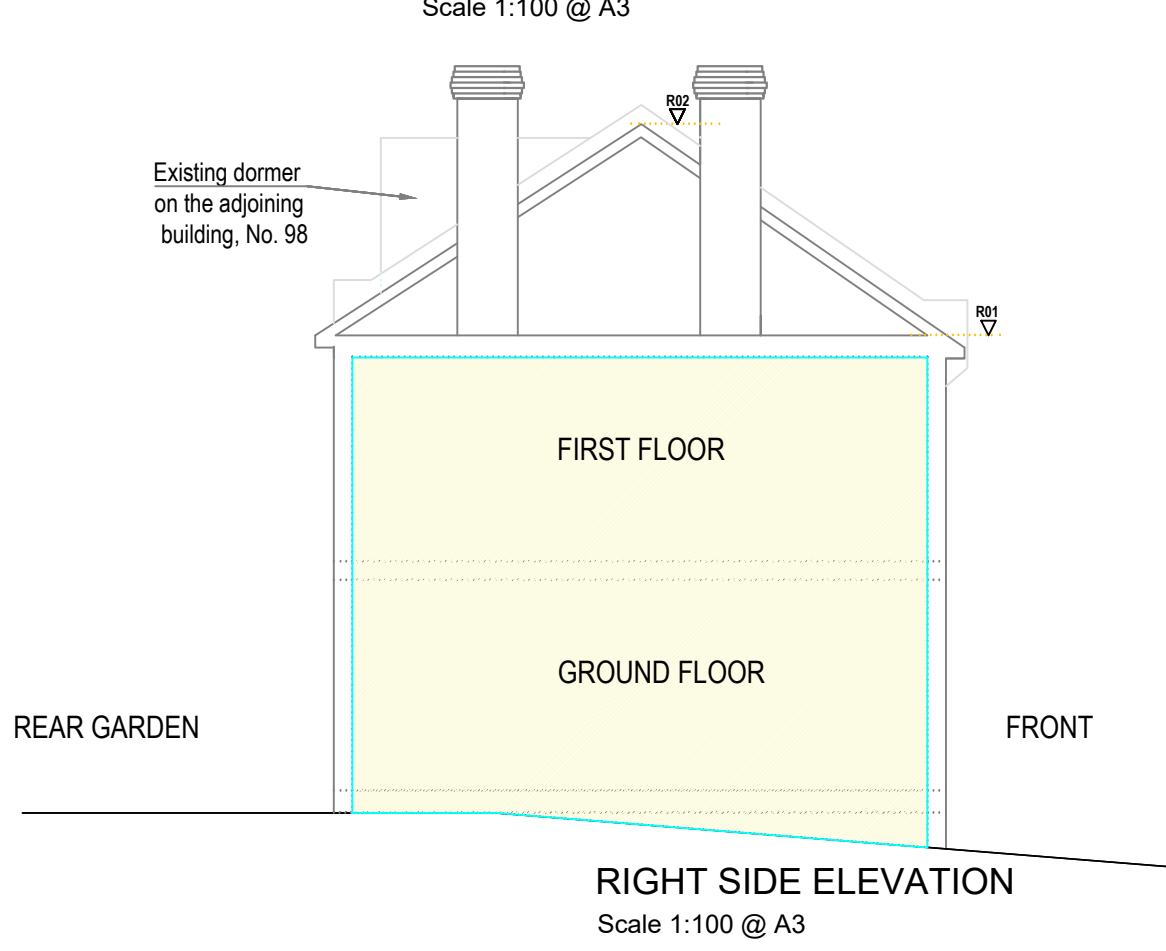

RIGHT SIDE ELEVATION
Scale 1:100 @ A3

 

Rev	Desc	By	Date	Ch
REVISIONS				

arkluta

15 Ashfield Road
London
W3 7JE

Tel (+44) 0208 743 5600
Mob (+44) 077 69811452
E-mail: arkluta@hotmail.co.uk

Project:
**100 QUEENS AVENUE
N3 2NP**

Client:
Title:

**EXISTING
ELEVATIONS**

Scale:
1:100@A3

Date:
NOV 2023

Drawing No:
23-QA-02

Drawn by:
GME

Checked by:
LV

Rev: