




PROPOSED

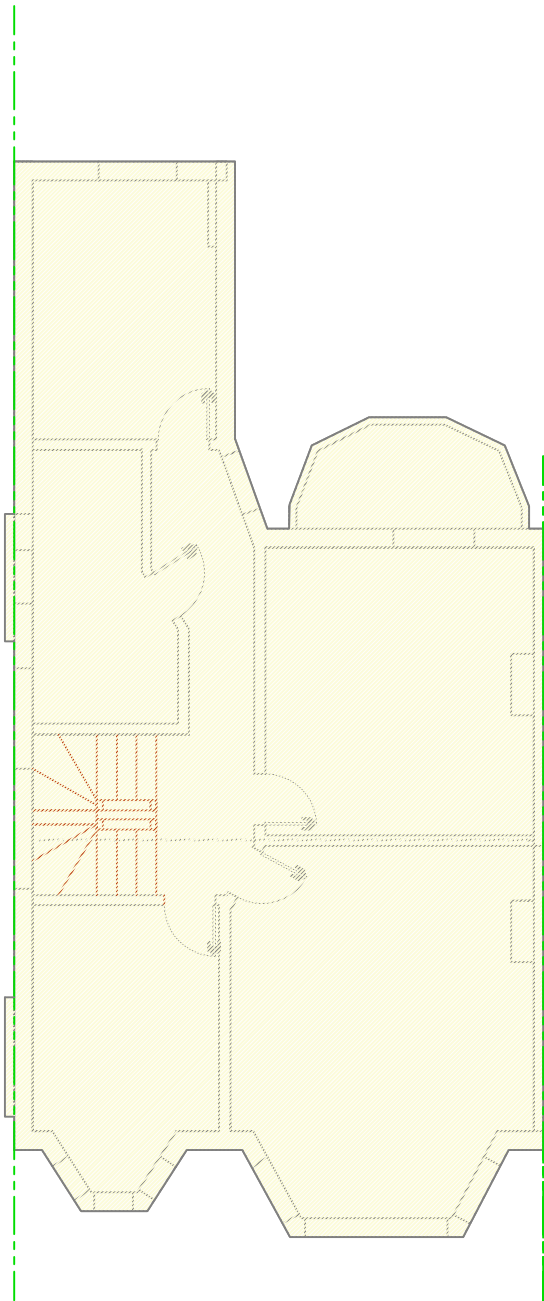

GROUND FLOOR  
Scale 1:100 @ A3

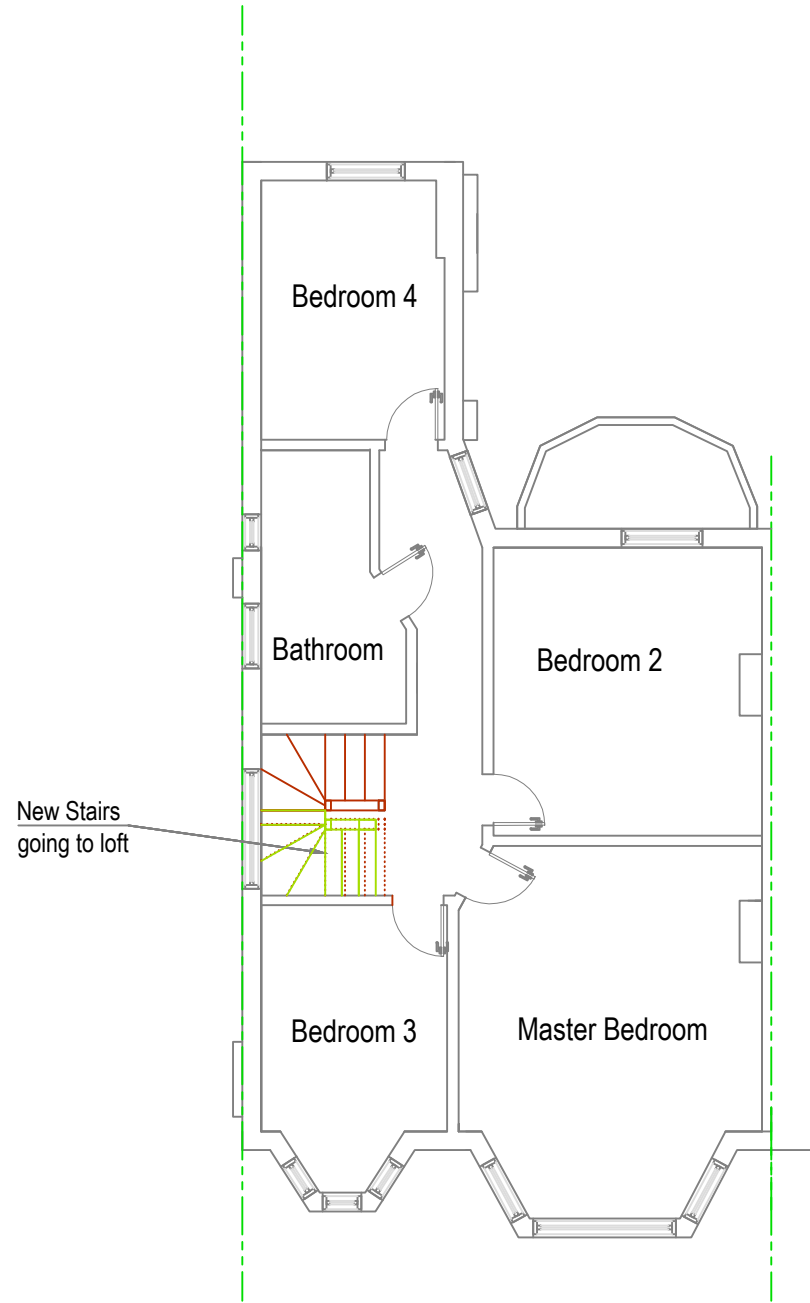

FIRST FLOOR  
Scale 1:100 @ A3

 

Rev	Desc	By	Date	Ch
REVISIONS				

**arkluta**  
15 Ashfield Road  
London  
W3 7JE  
Tel (+44) 0208 743 5600  
Mob (+44) 077 69811452  
E-mail: arkluta@hotmail.co.uk

Project:  
**100 QUEENS AVENUE  
N3 2NP**

Client :  
Title:  
**PROPOSED  
FLOOR PLANS**

Scale: 1:100@A3	Drawn by: GME
Date: NOV 2023	Checked by: LV
Drawing No: 23-QA-03	Rev: .