


Proposed Ground Floor Plan 1:100



Proposed First Floor Plan 1:100

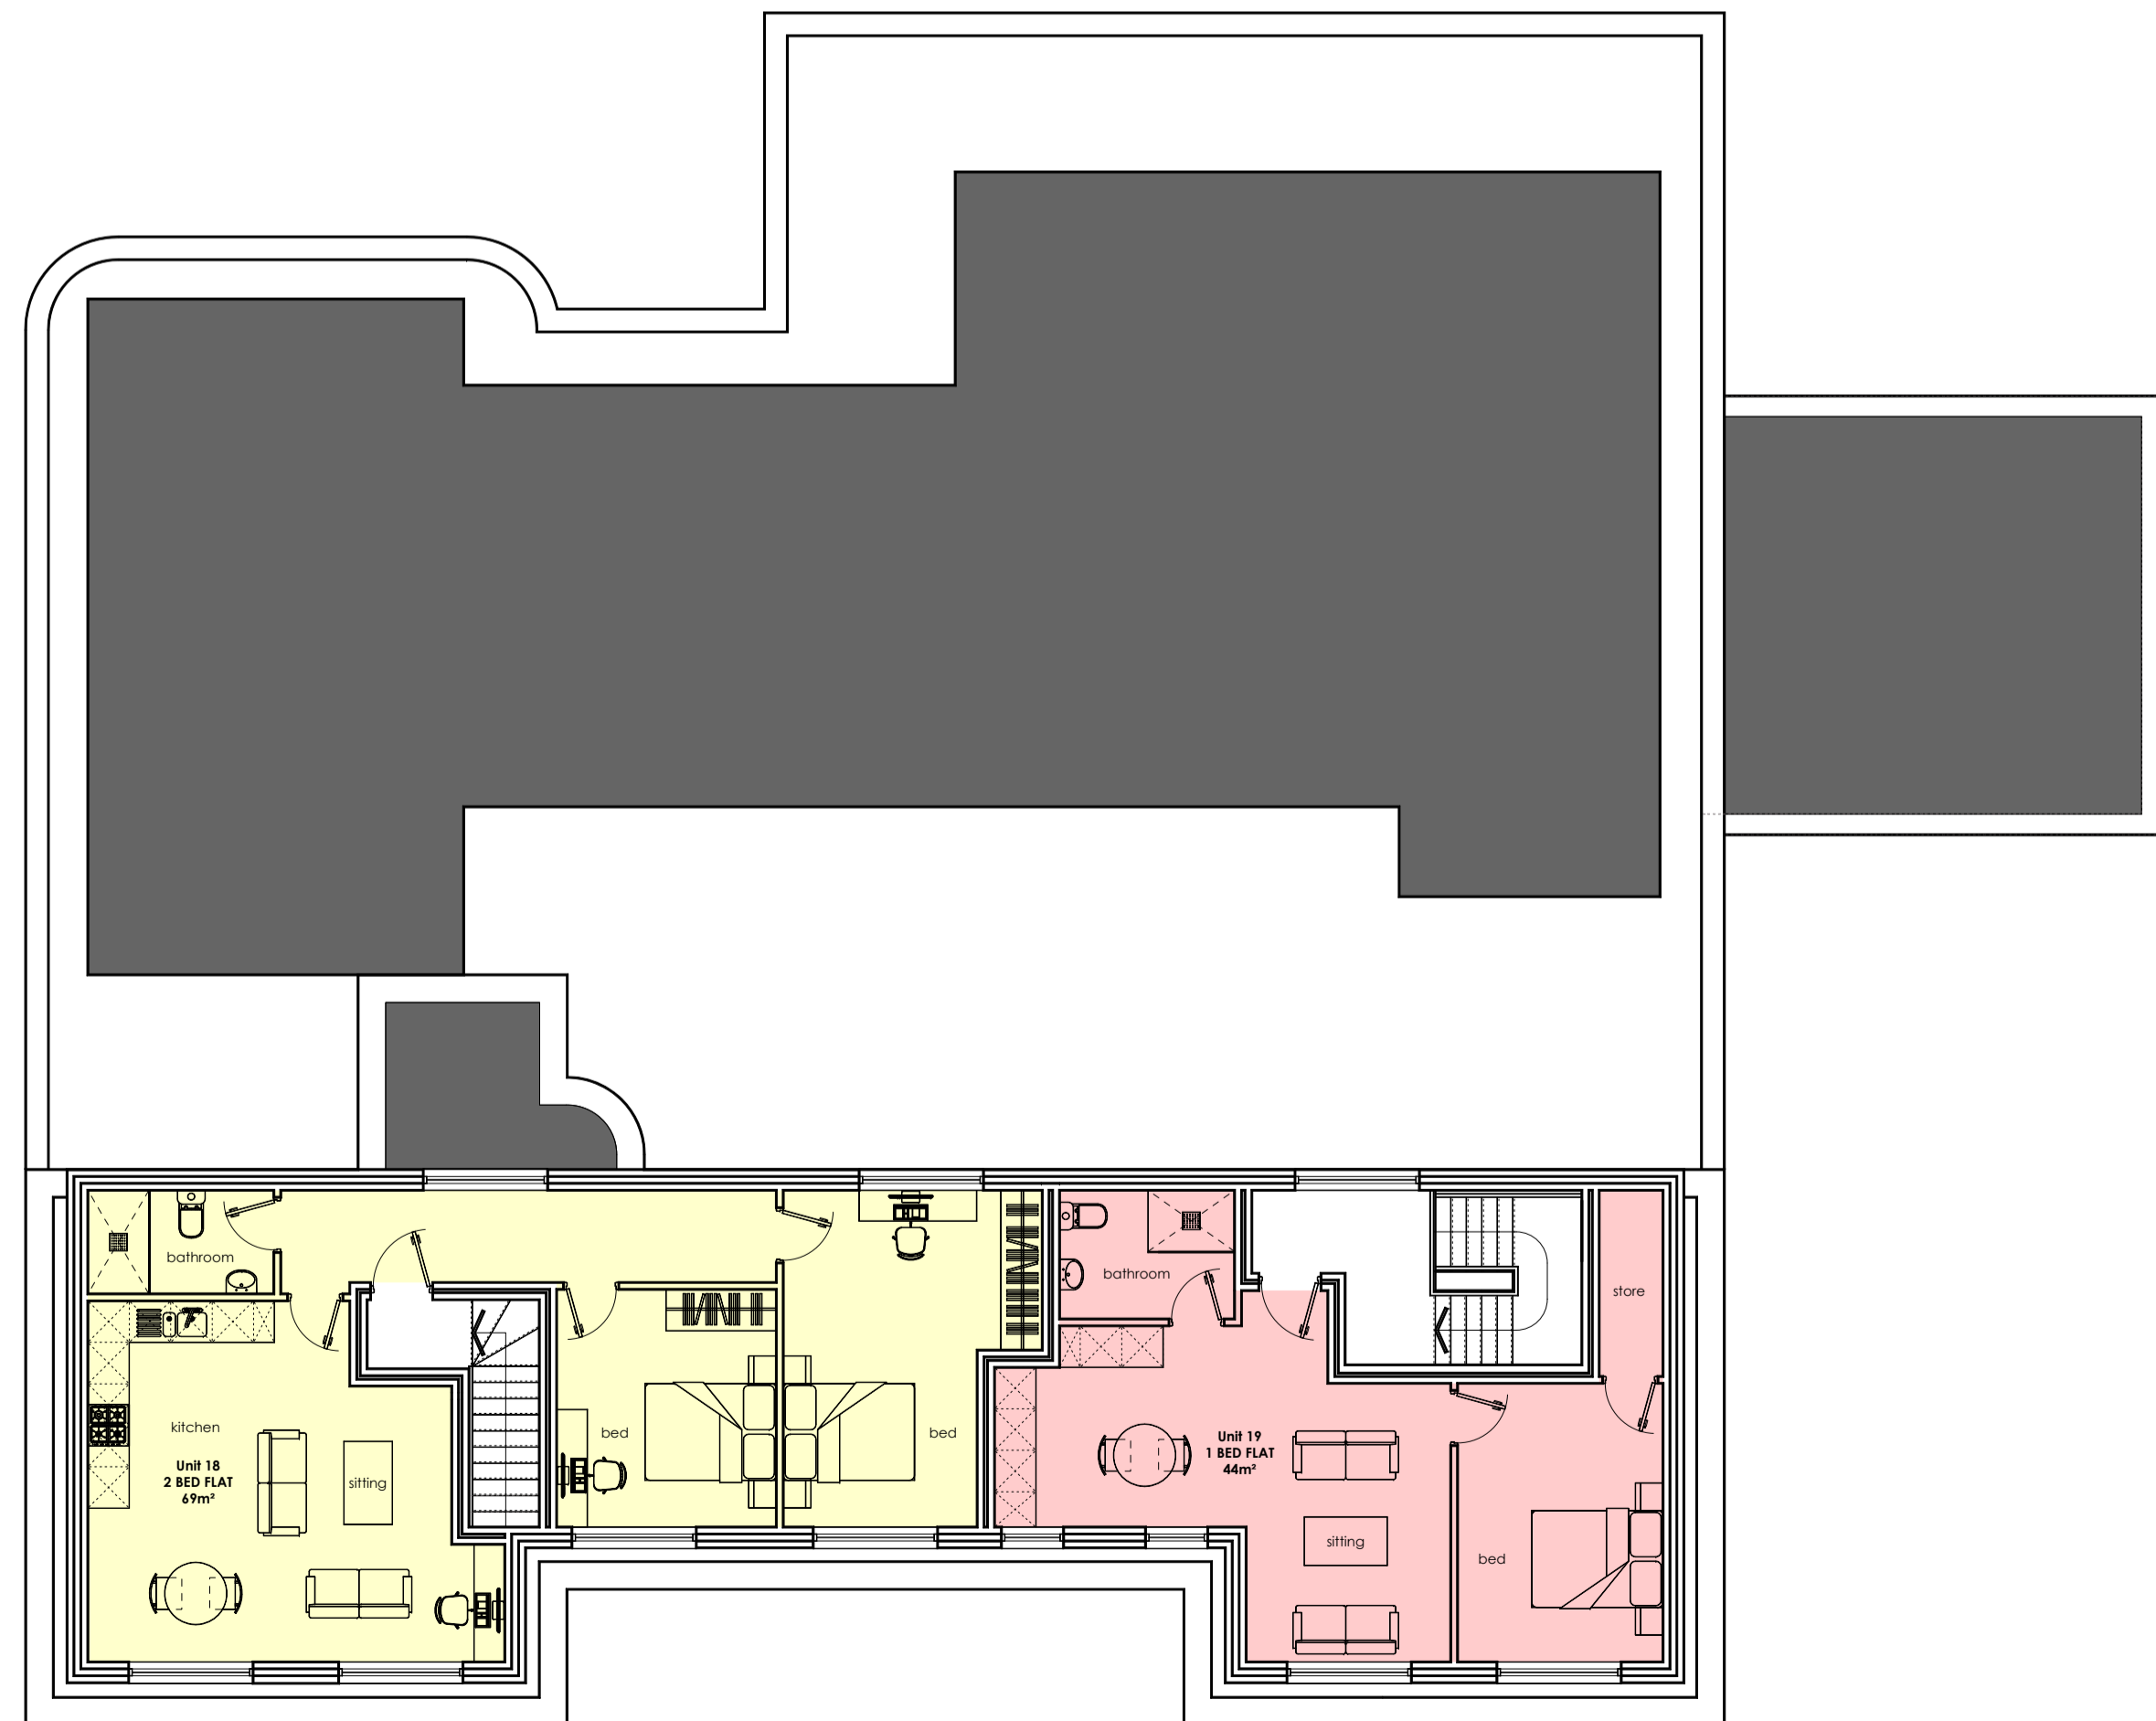

Proposed Second Floor Plan 1:100

NOTES
Do not scale from these drawings - if in doubt always ask first

Report any discrepancies and omissions to owner
This Drawing is Copyright ©

P3	03.07.23	Planning Issue
P2	09.05.23	Pre-Planning Issue
P1	28.04.23	Preliminary Issue
Rev	Date	Comments

Project
Residential Development -
Change Of Use
Mines Rescue Building,
Infirmary Road,
Chesterfield
S41 7NF

Client
 Dovedale Property

Drawing title
Proposed Floor Plans

Scale	1:100 @ A1	Drawing No.	A21-01-02	Revision	P3
Date	24.05.22				
Drawn By	BJDL				


AD Ltd