

client:

MR. YAUHEN MIKULICH

EXISTING & PROPOSED NORTH ELEVATION

project:

4 BIRCHWOOD RD DA2 7HE

planning:



works: PLANNING PERMISSION

PLANNING

rev: D

16/10/23

stage: PLANNING


date: 16/10/23

number: 4BR PLP 010

4BR PLP 010

scale: 1:100@A3


1:100@A3

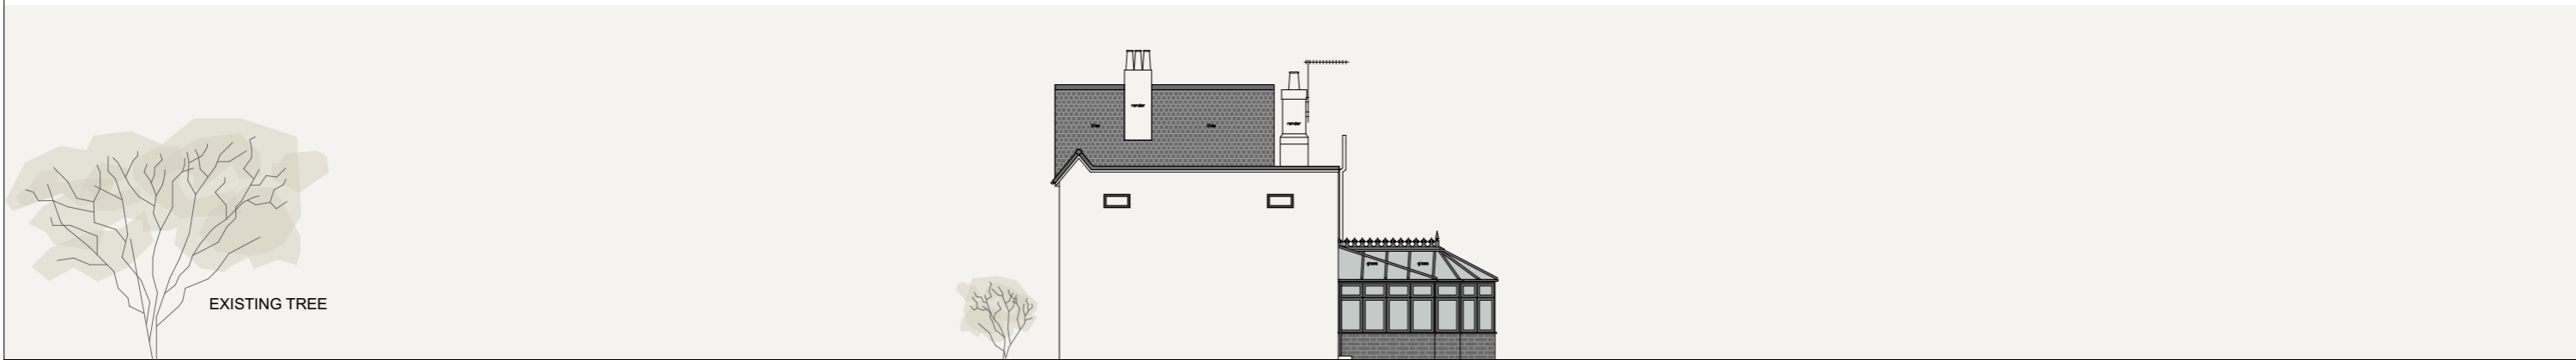

NORTH SIDE ELEVATION EXISTING



NORTH SIDE ELEVATION PROPOSED

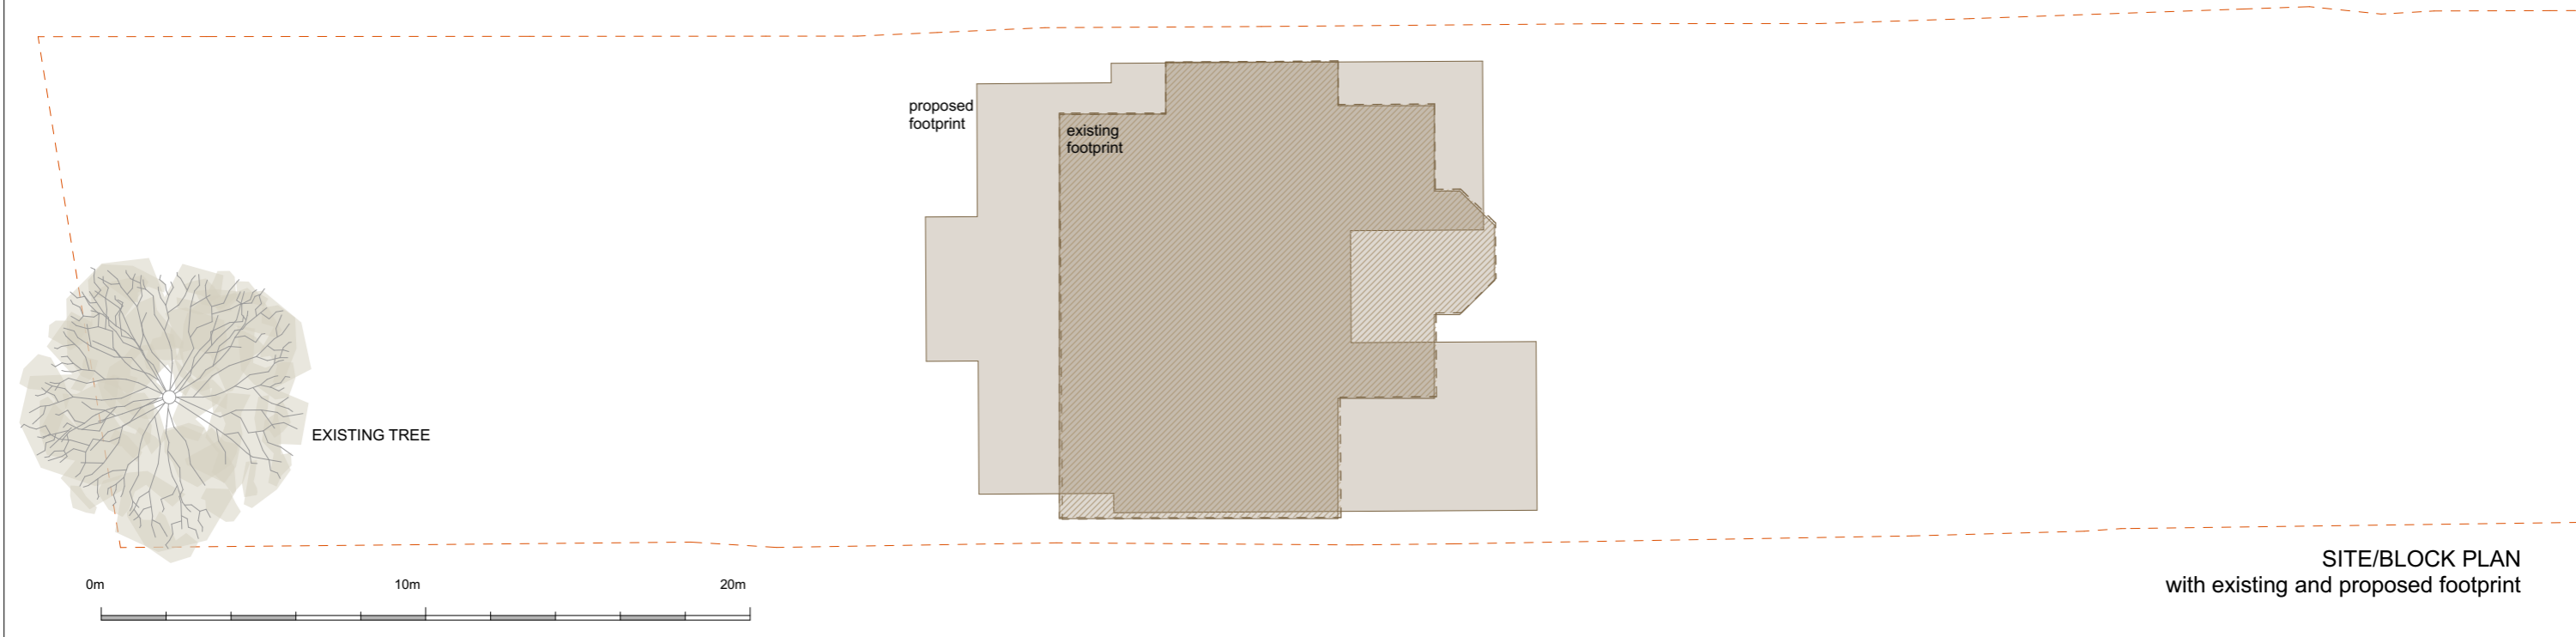

SITE/BLOCK PLAN with existing and proposed footprint