



Notes / Specification



1. DRAWINGS ARE FOR PLANNING PURPOSES ONLY.
2. ALL MEASUREMENTS WITHIN THIS DOCUMENT ARE FOR DESIGN PURPOSES ONLY TO DETERMINE BEAM SIZE.
3. THE BUILDER IS ADVISED TO DOUBLE CHECK MEASUREMENTS ON SITE AND REPORT ANY DISCREPANCIES TO THE DESIGN ENGINEER PRIOR TO ORDERING MATERIALS.
4. THE DESIGN ENGINEER DOES NOT ACCEPT ANY RESPONSIBILITY FOR MATERIALS INCORRECTLY ORDERED.
5. DO NOT SCALE FROM THIS DRAWING
6. THESE DRAWINGS ARE THE COPYRIGHT OF RICHARD CAINE LIMITED

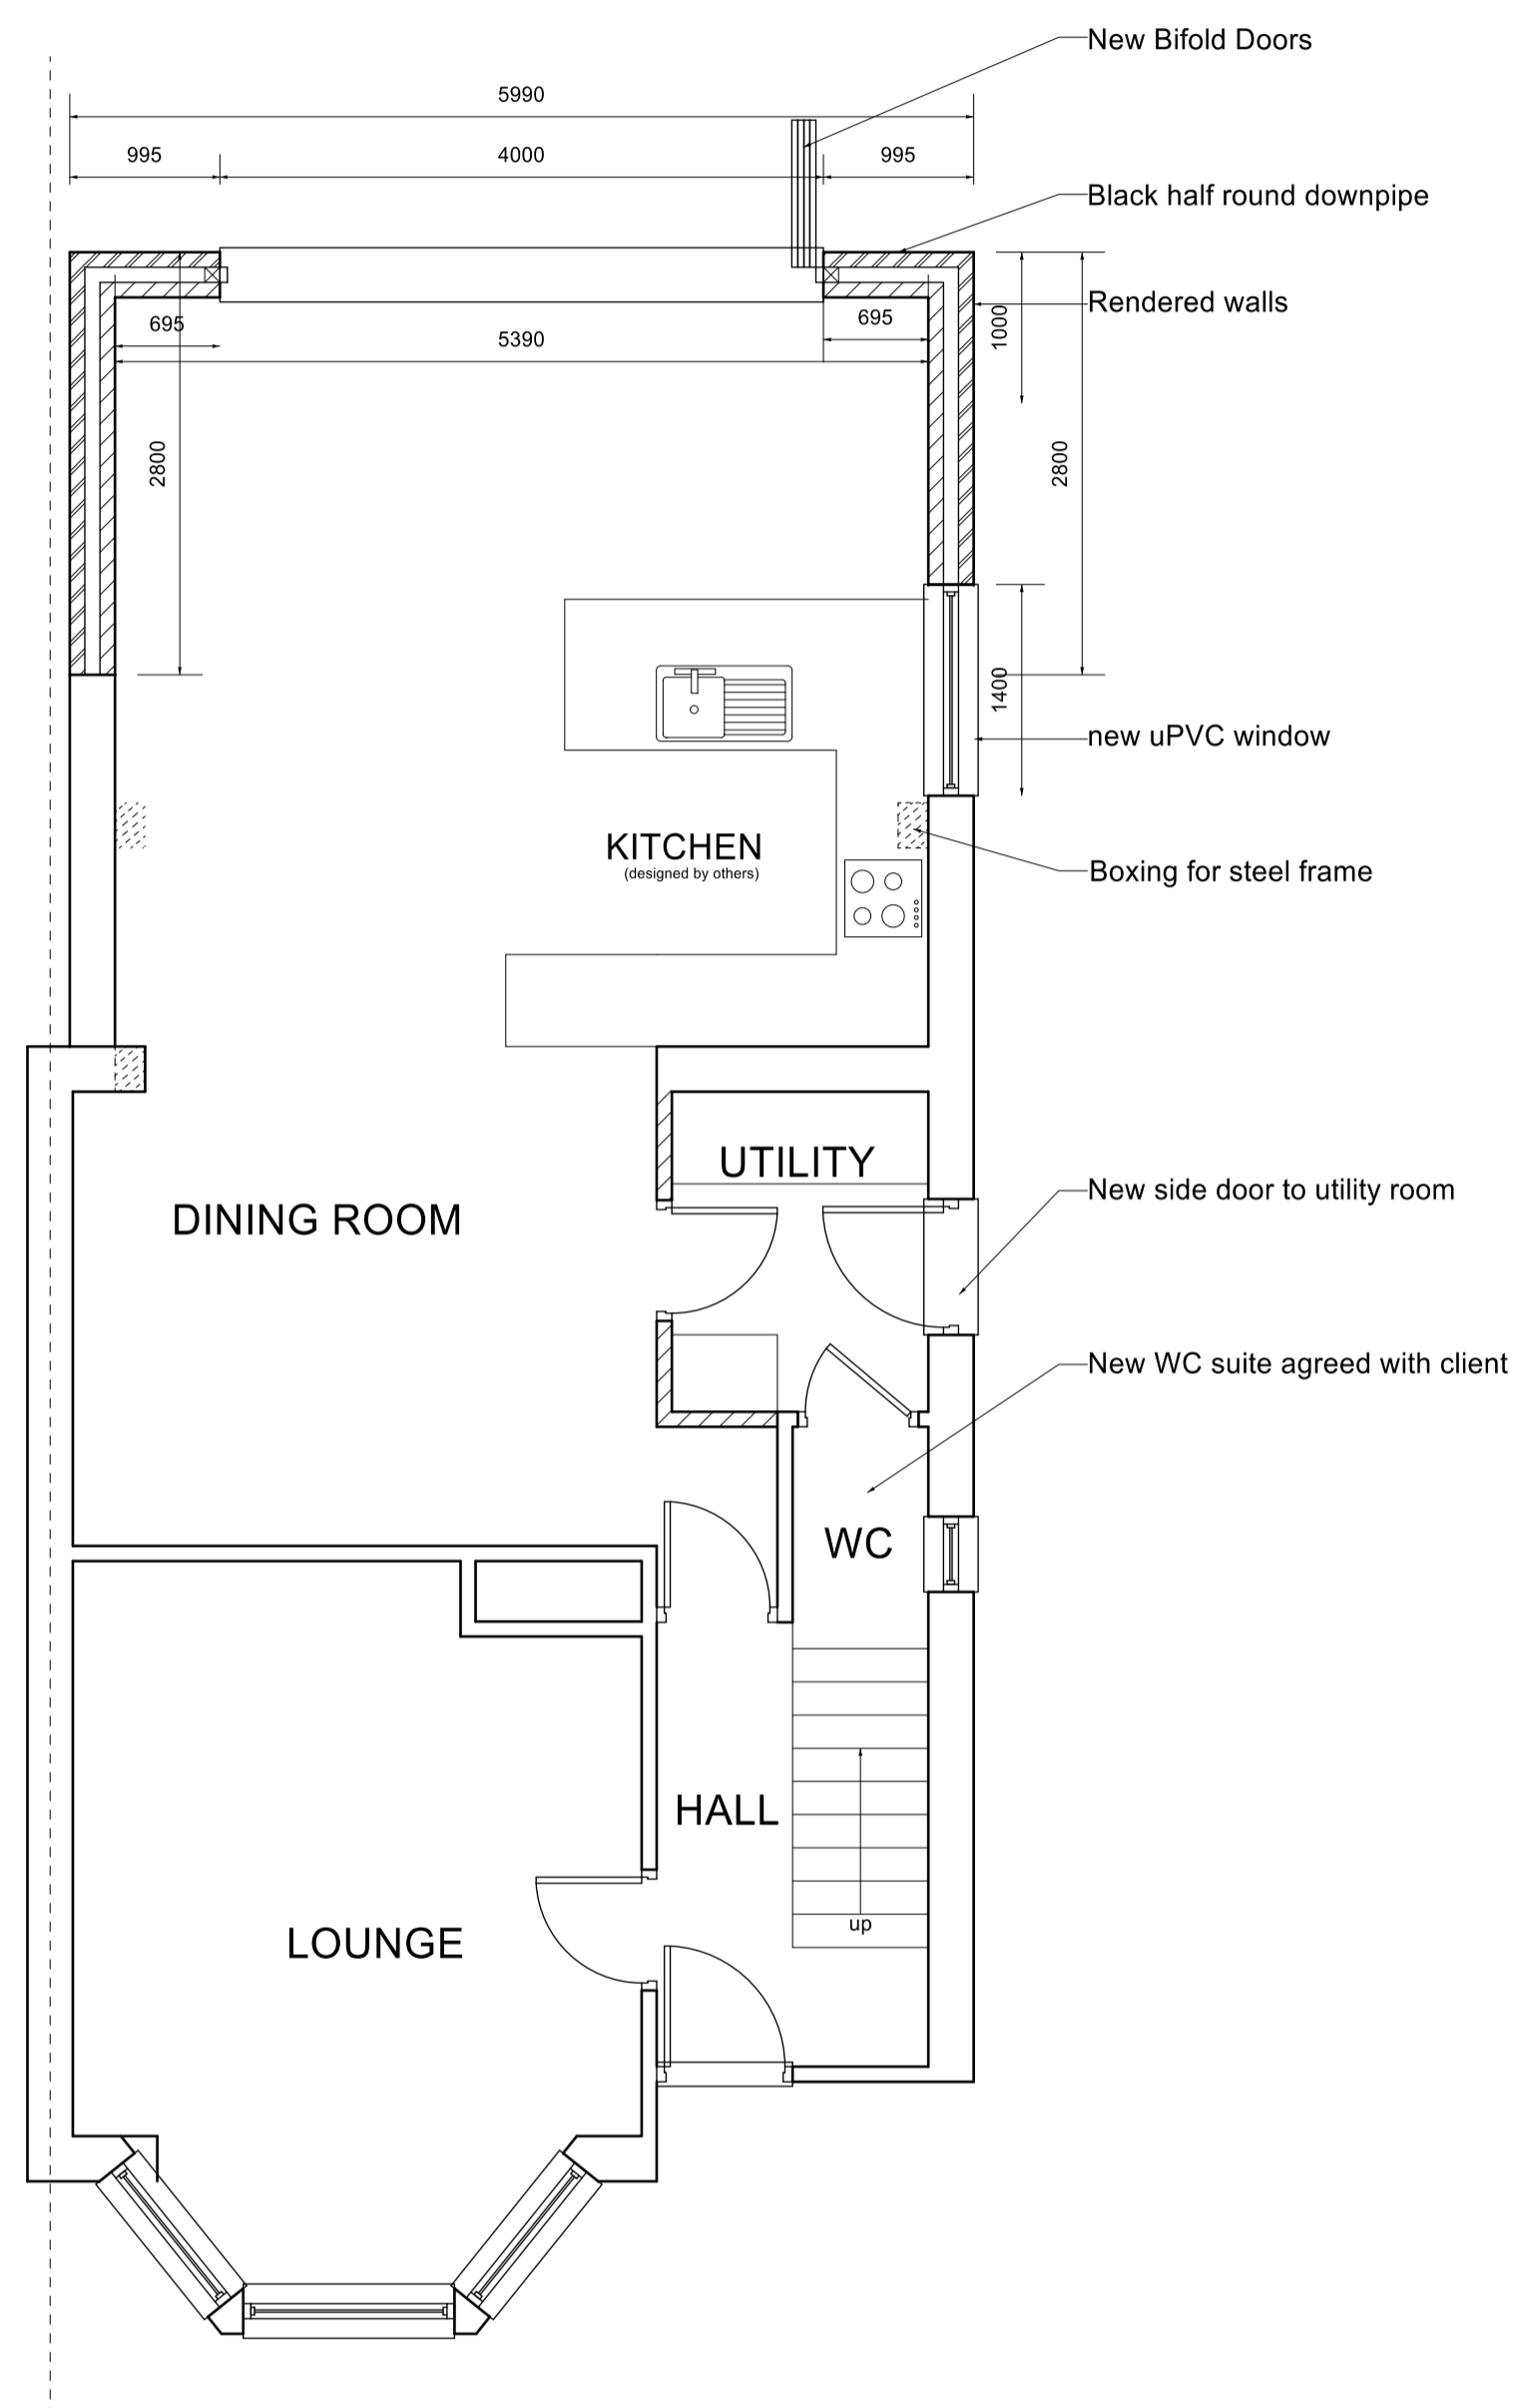

PROPOSED GROUND FLOOR PLAN

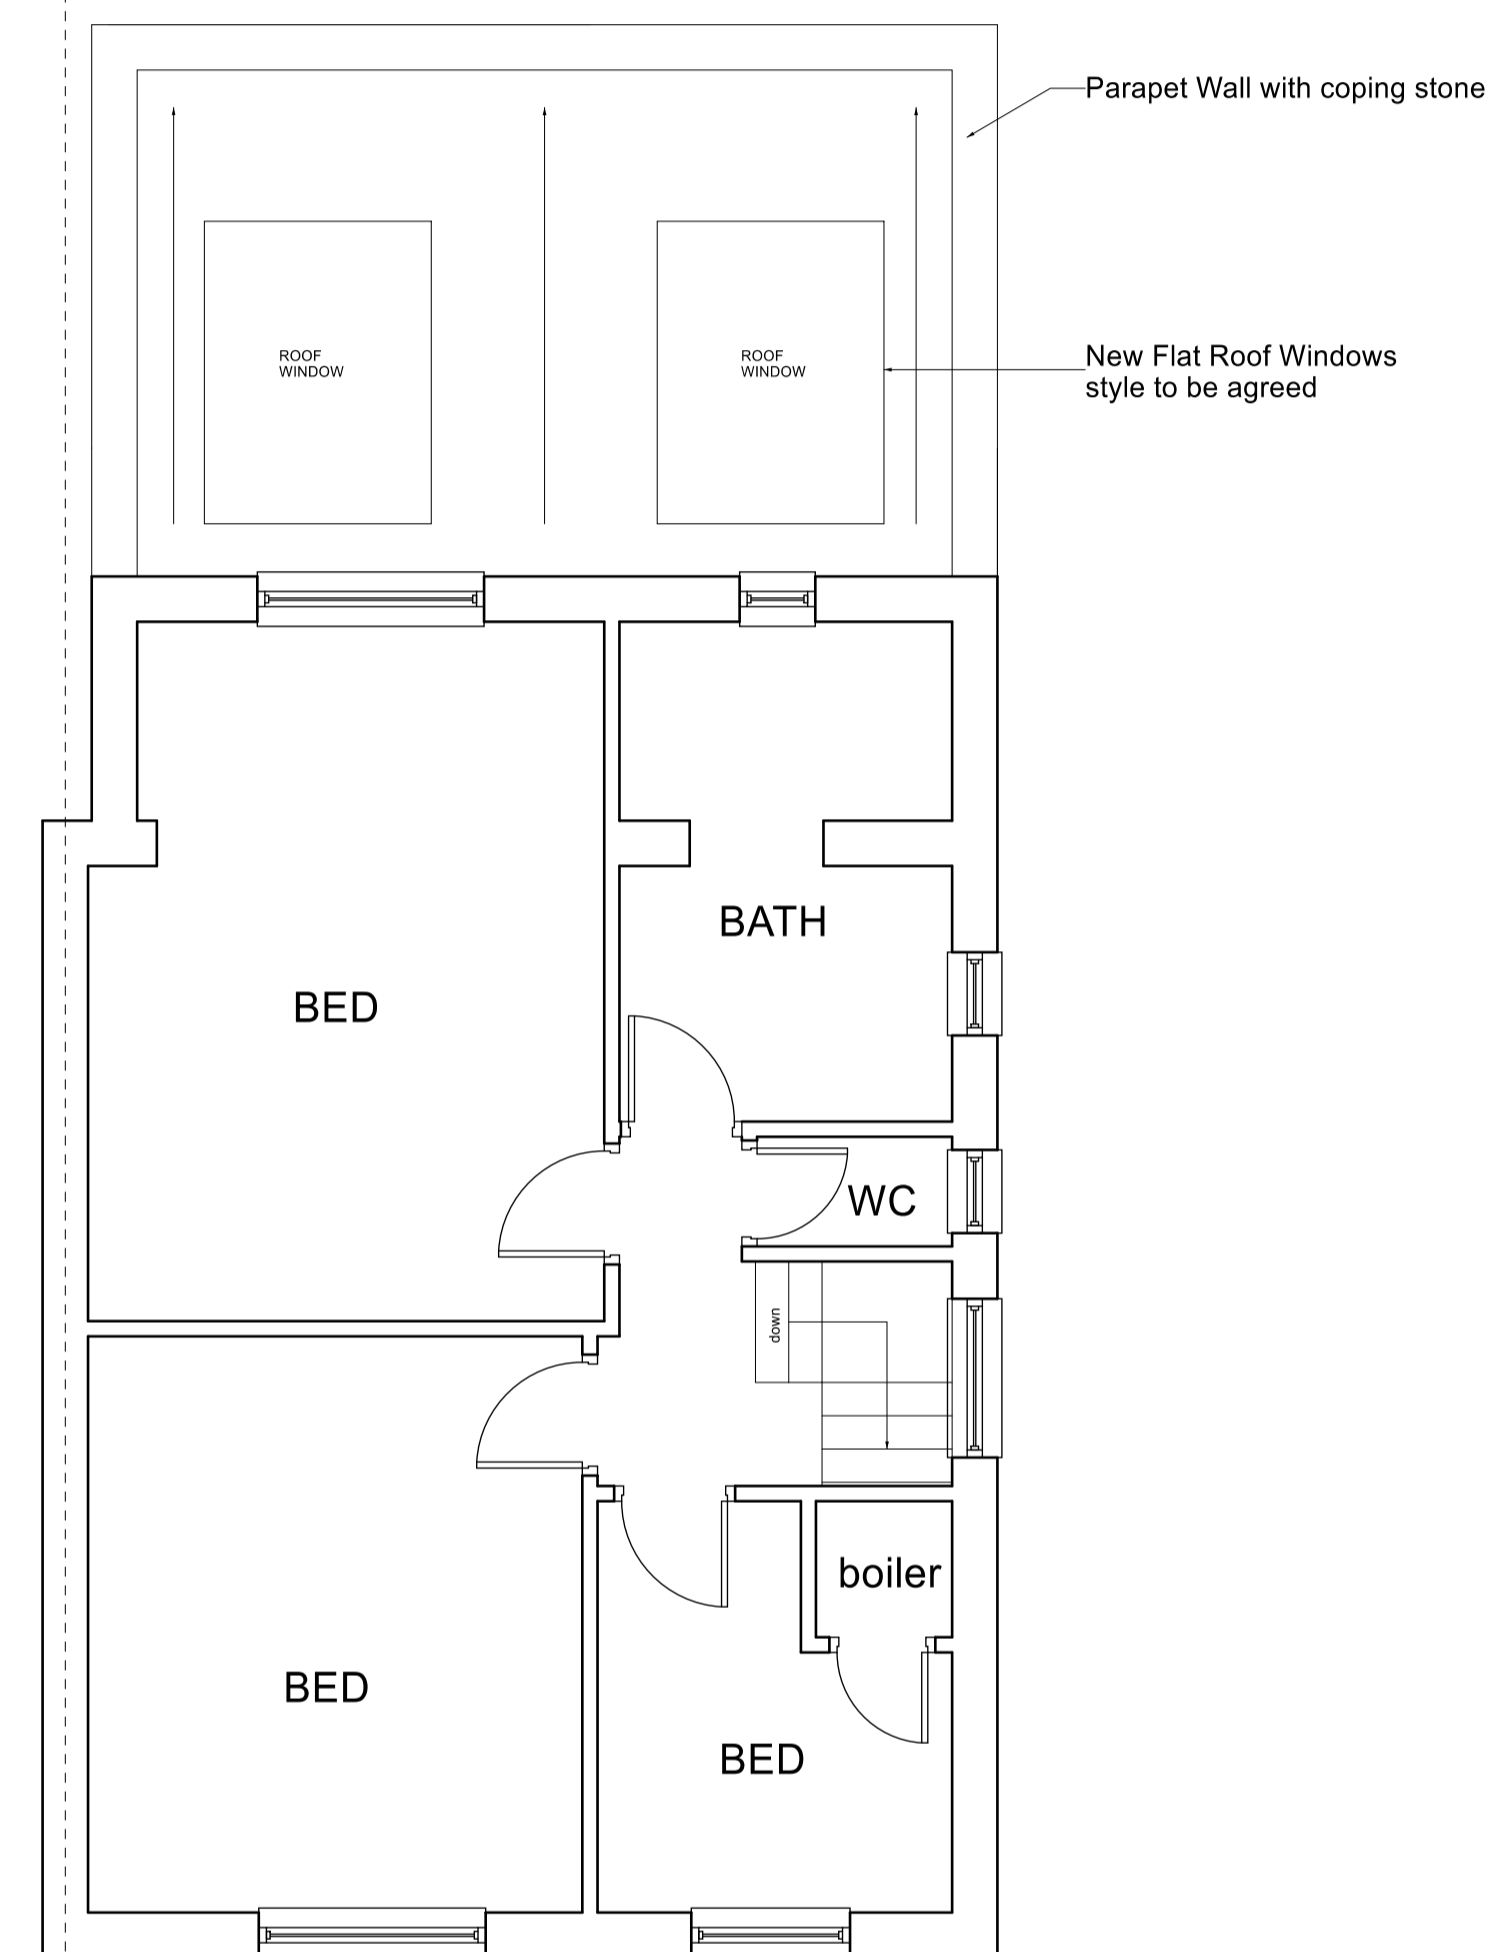

PROPOSED FIRST FLOOR PLAN

 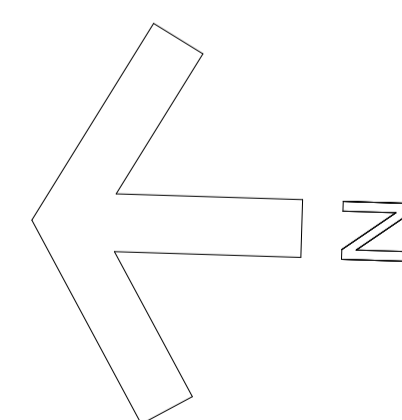

TBT DESIGN SERVICE 97 Primrose Drive, Aylesford, Kent, ME20 6EH T: 07916693573 E: designservice2017@outlook.com	
Client	3 Brakefield Rd Southfleet, Gravesend DA13 9PY
Project	Domestic Extensions
drawing title	drawing no.
PROPOSED Plans	2096 PROPOSED PLANS
drawing scales	RC
1:50 - A1	
date	rev B
JUNE 2023	
PLANNING	