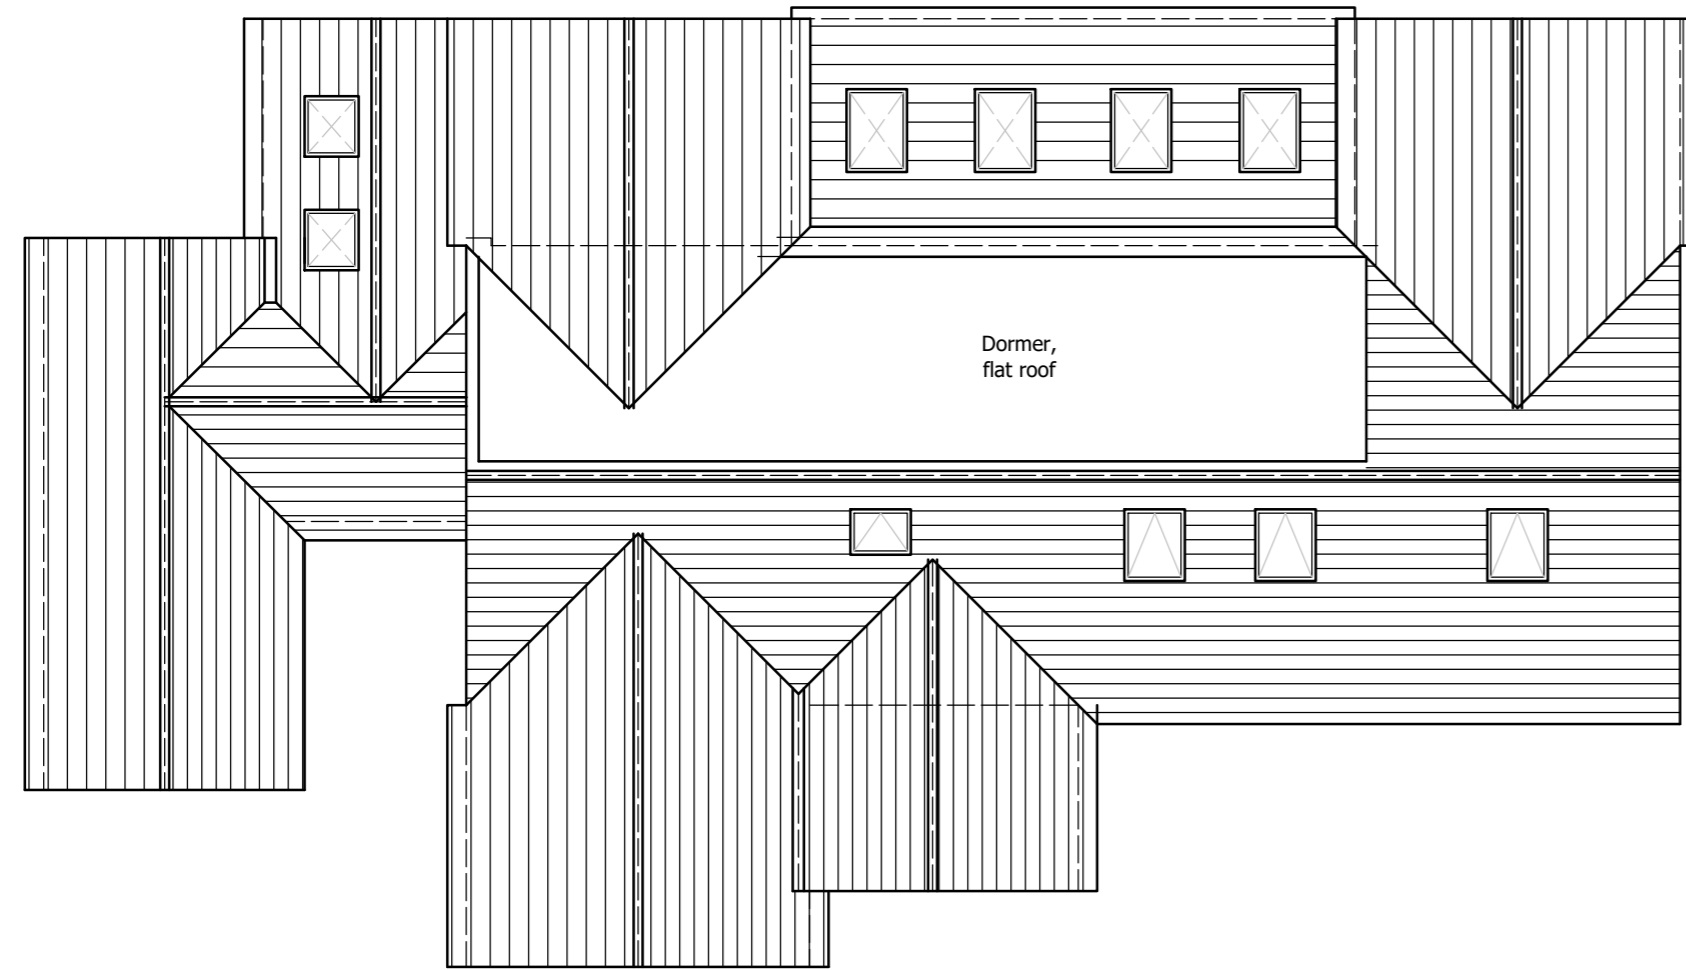

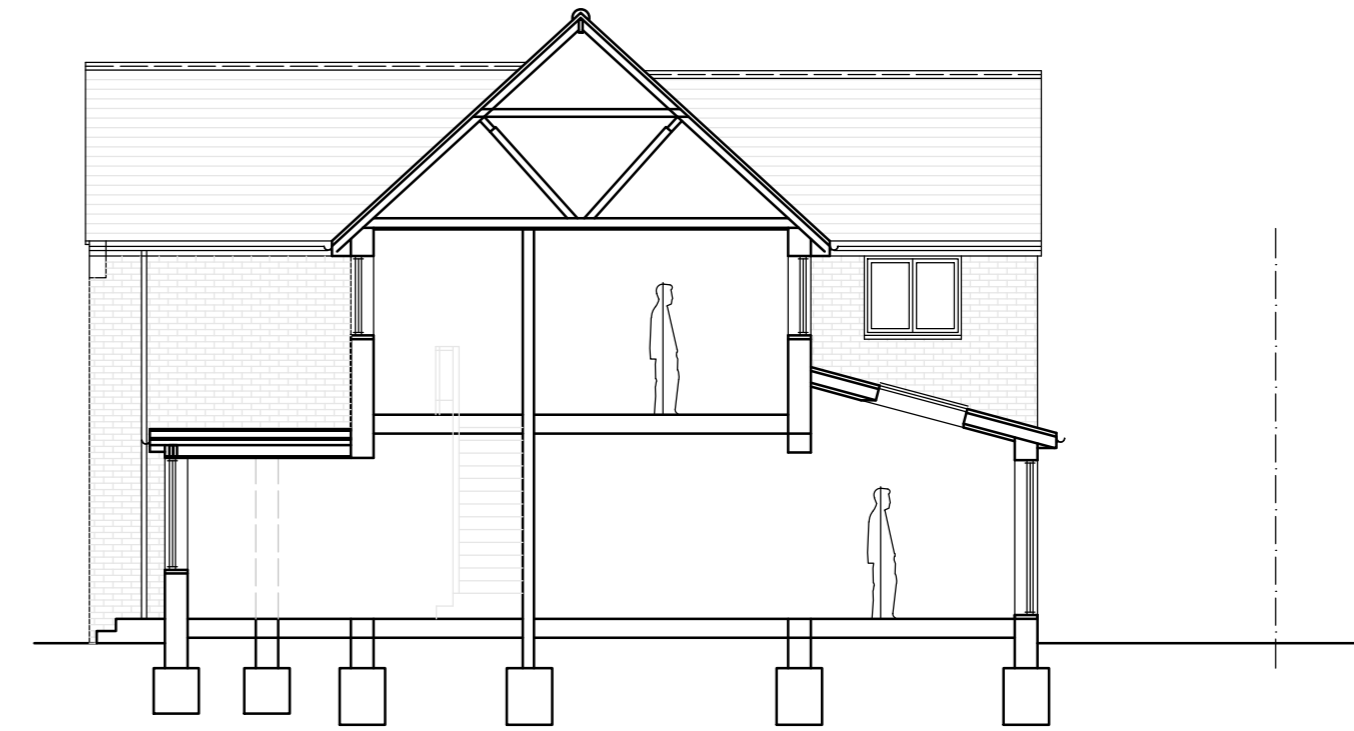


NOTES:
 This drawing is copyright of "Fred Richard & Associates" & is only to be used by the client for planning / building control application works at the address listed below. Reproduction is only to take place with written authority. These plans are subject to Planning & Building Regulation Approval or any other statute in law before building work commences. Any structural work where mentioned on this drawing is subject to qualified structural and civil engineers' calculations before building works commence. All PDF drawings are provided to the specified scale and should be printed correctly. Contractor must take independent measurements and check all dimensions on site prior to commencement, ordering materials or manufacture. To commence work before building regulations approval is entirely at contractor's own risk. FRED RICHARD & ASSOCIATES is not responsible for unauthorised changes made to the drawings or the consequences thereof.

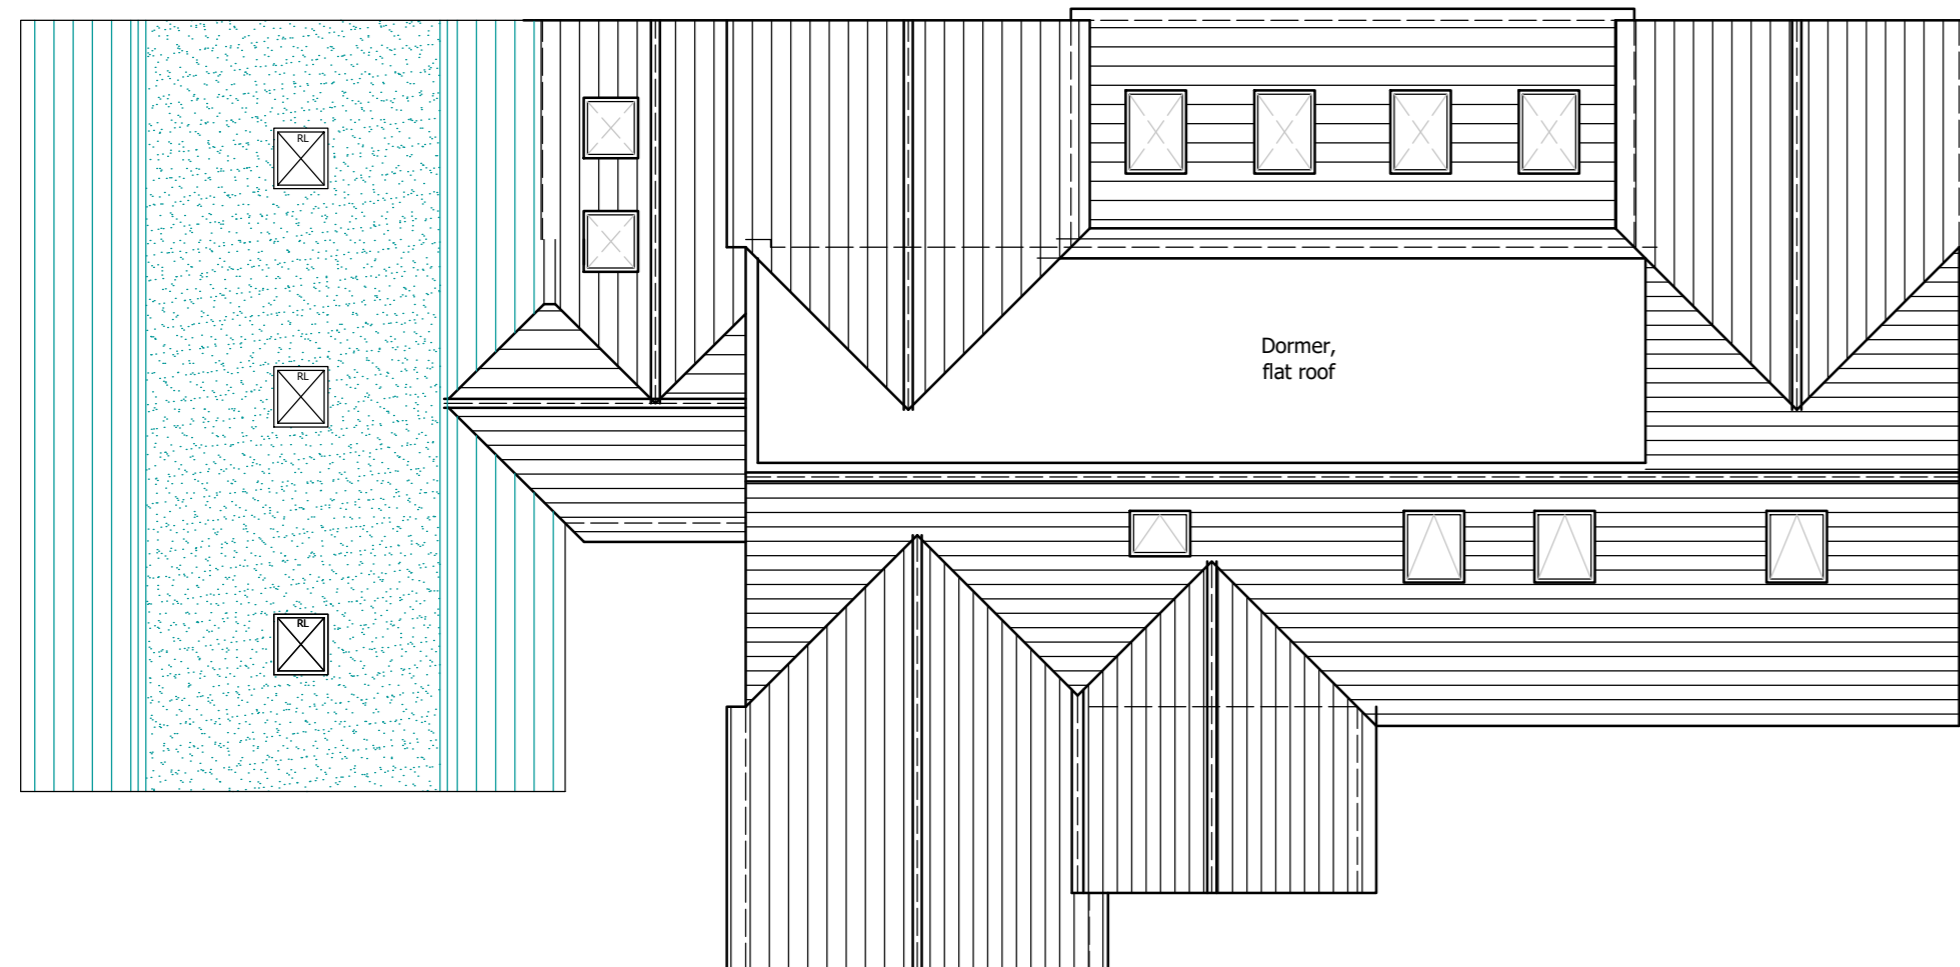
0 1 2 3 4 5 6 7 8 9 10m 1:100
 LINEAR SCALE




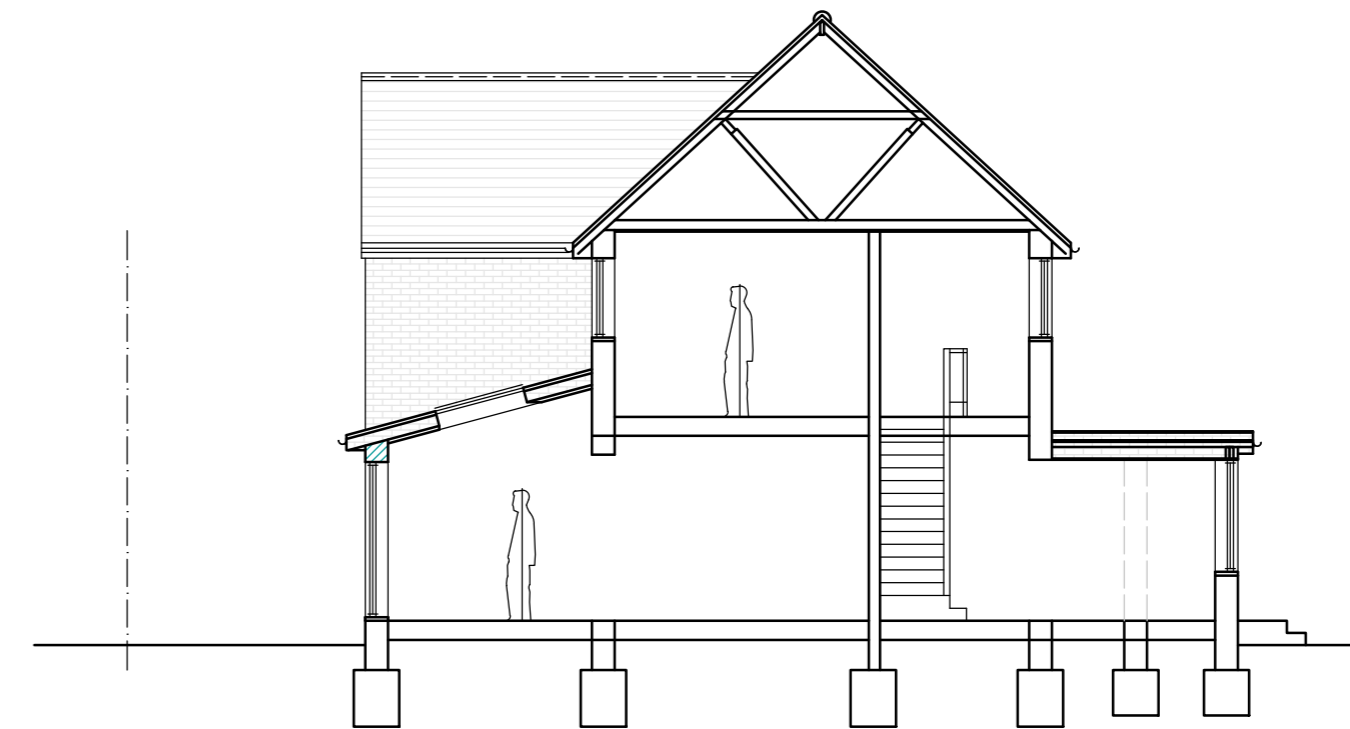
 **EXISTING ROOF PLAN**
 scale 1:100



EXISTING SECTION /
EXISTING LEFT SIDE REAR EXTENSION ELEVATION
 scale 1:100



 **PROPOSED ROOF PLAN**
 scale 1:100



EXISTING SECTION /
EXISTING RIGHT SIDE REAR EXTENSION ELEVATION
 scale 1:100

| Revision notes: | | |
|-----------------|-------|--------|
| Rev. | Date: | Notes: |
| | | |

Project:
 51A Main Road, Sutton At Hone, Dartford, Kent, DA4 9HQ

Drawn by / Checked by:
 SC / DrB

Drawing Title:
 Existing & Proposed Roof Plans and Section

Date:
 April-2022
 Scale:
 1:100 / A2
 Drawing Number:
 PLA/ 04C

FRED RICHARD & ASSOCIATES
 2 Montagu Gardens Dartford DA1 5RP
 Tel: 01322477125; 07812378352
 Website: www.fredrichardandassociates.com
 E-mail: info@fredrichardandassociates.com