




The Contractor is to check all dimensions on site and report any discrepancies to the Contract Administrator. This drawing is to be read in conjunction with all other standard documentation. Dimensions are not to be scaled from this drawing.

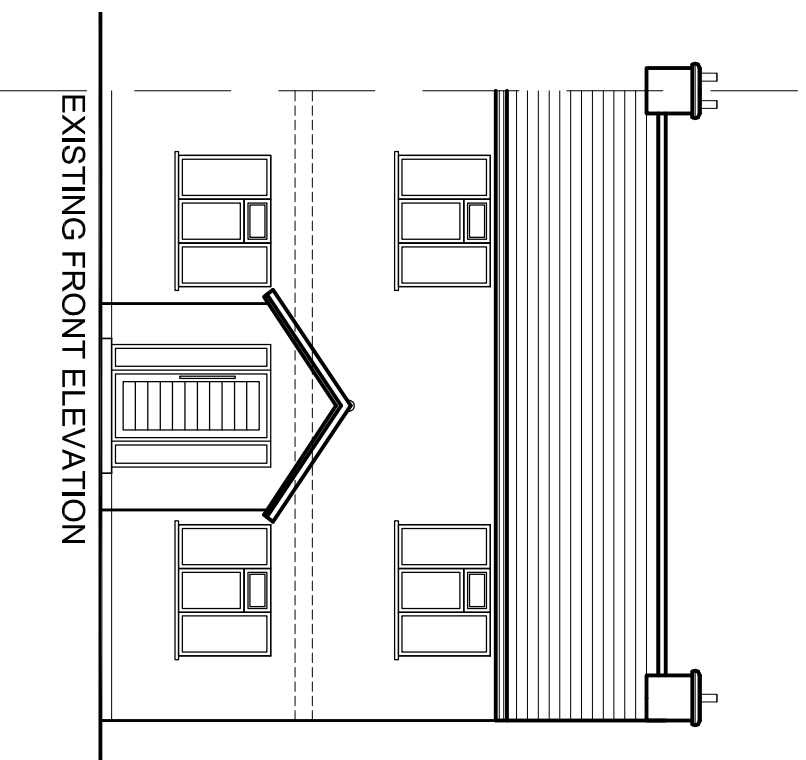


EXISTING FRONT ELEVATION

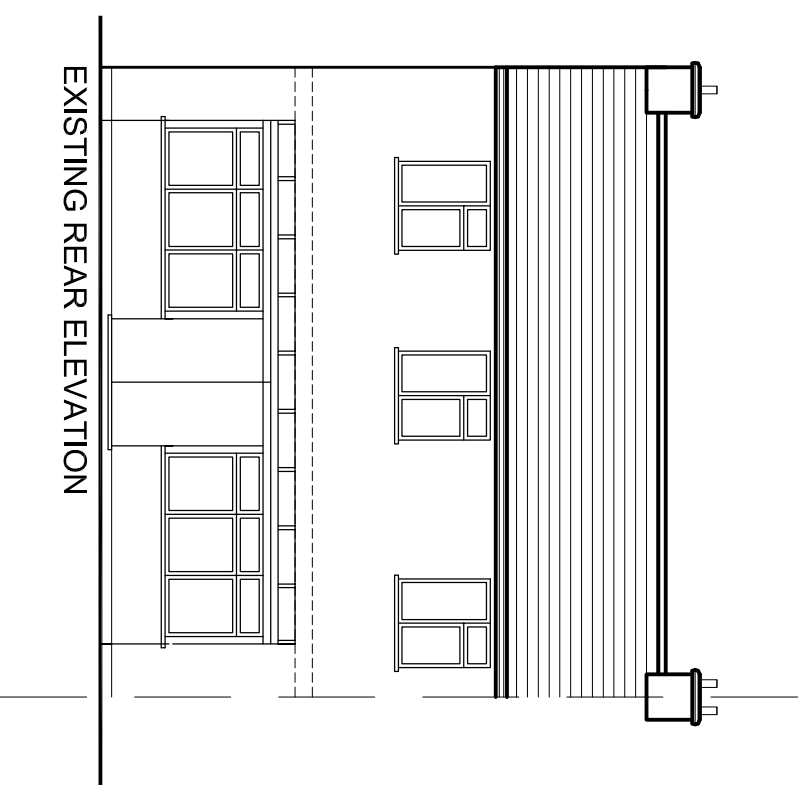

EXISTING REAR ELEVATION

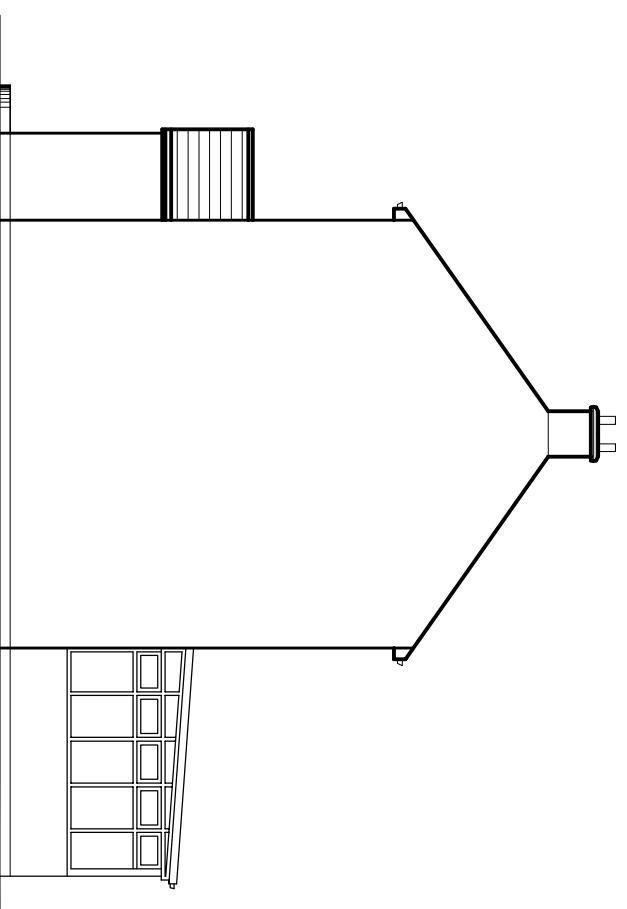

EXISTING SIDE ELEVATION

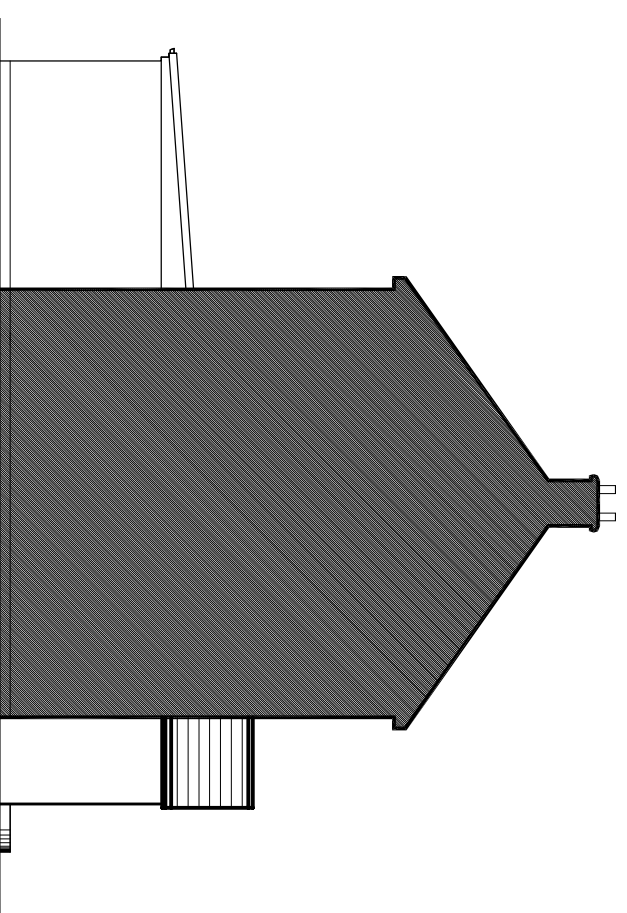

EXISTING SIDE ELEVATION

rev.	description	date	chkd.
	93 Cotmandene Crescent, Orpington, Kent BR5 2RA		

D&P
Design And Plan
CONSULTANTS
020 3004 9238
07931 931 035
s.nagpal@dapiconsultants.co.uk
www.dapiconsultants.co.uk

project : 10 Carlton Avenue
Stone

drawing title :

Existing Elevations

drawn: SN	chkd : SS	date:25.10.2023
status: Prior Approval		scale: 1:100@A3
proj no : 2493	drig no: 02	rev no: