



The Contractor is to check all dimensions on site and report any discrepancies to the Contract Administrator. This drawing is to be read in conjunction with all other standard documentation. Dimensions are not to be scaled from this drawing.

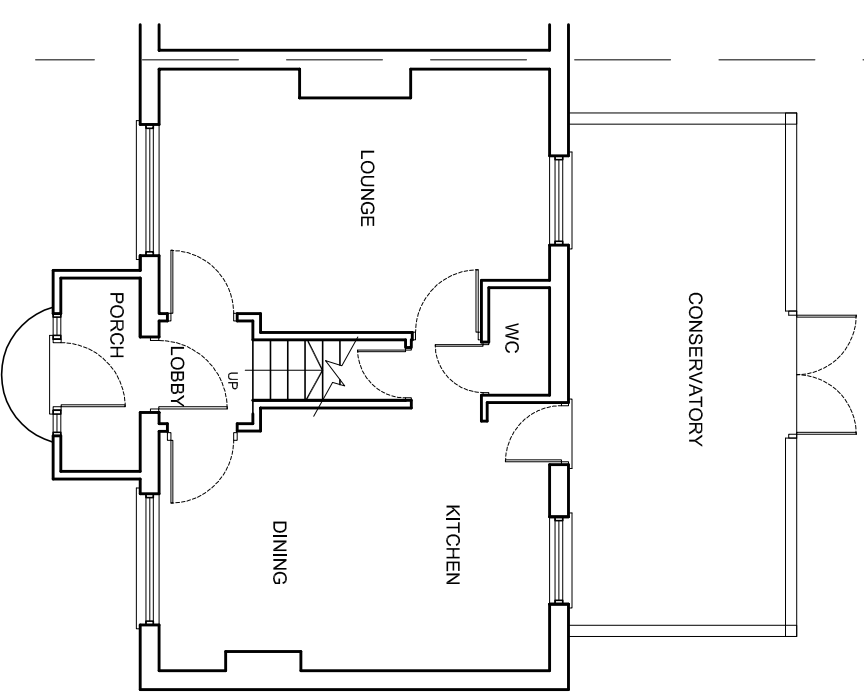



EXISTING GROUND FLOOR PLAN

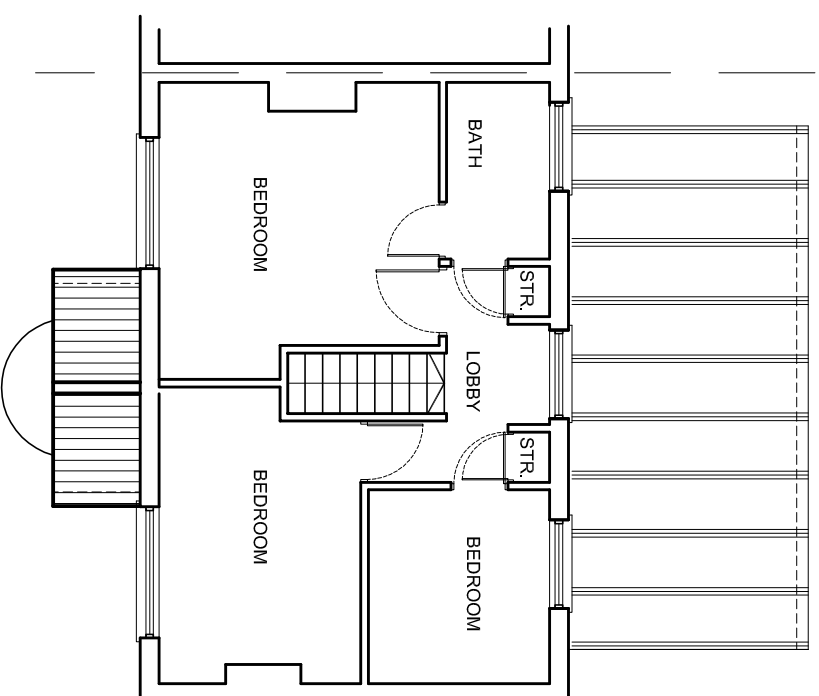


EXISTING FIRST FLOOR PLAN



LOCATION PLAN - SCALE 1:1250

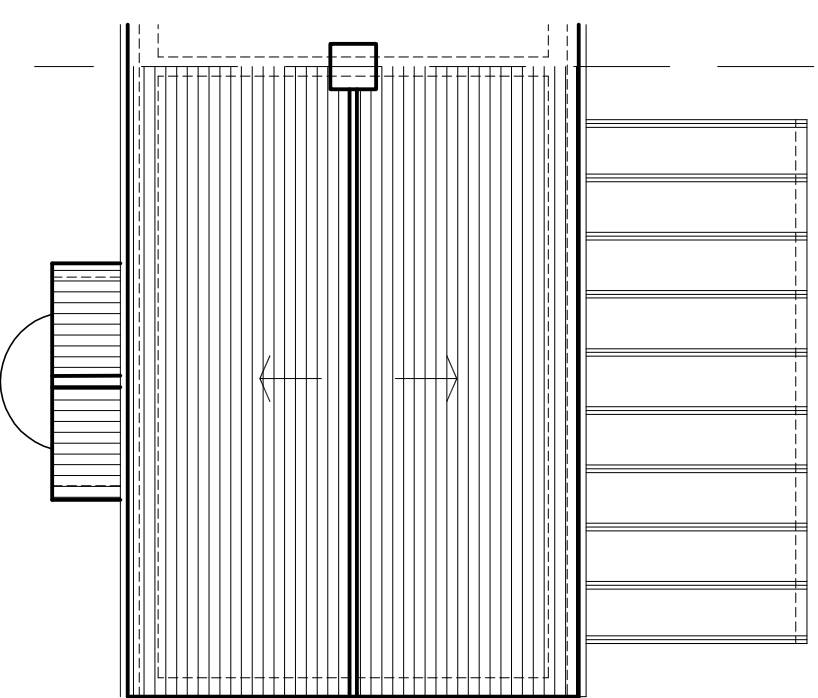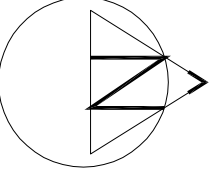

EXISTING ROOF PLAN

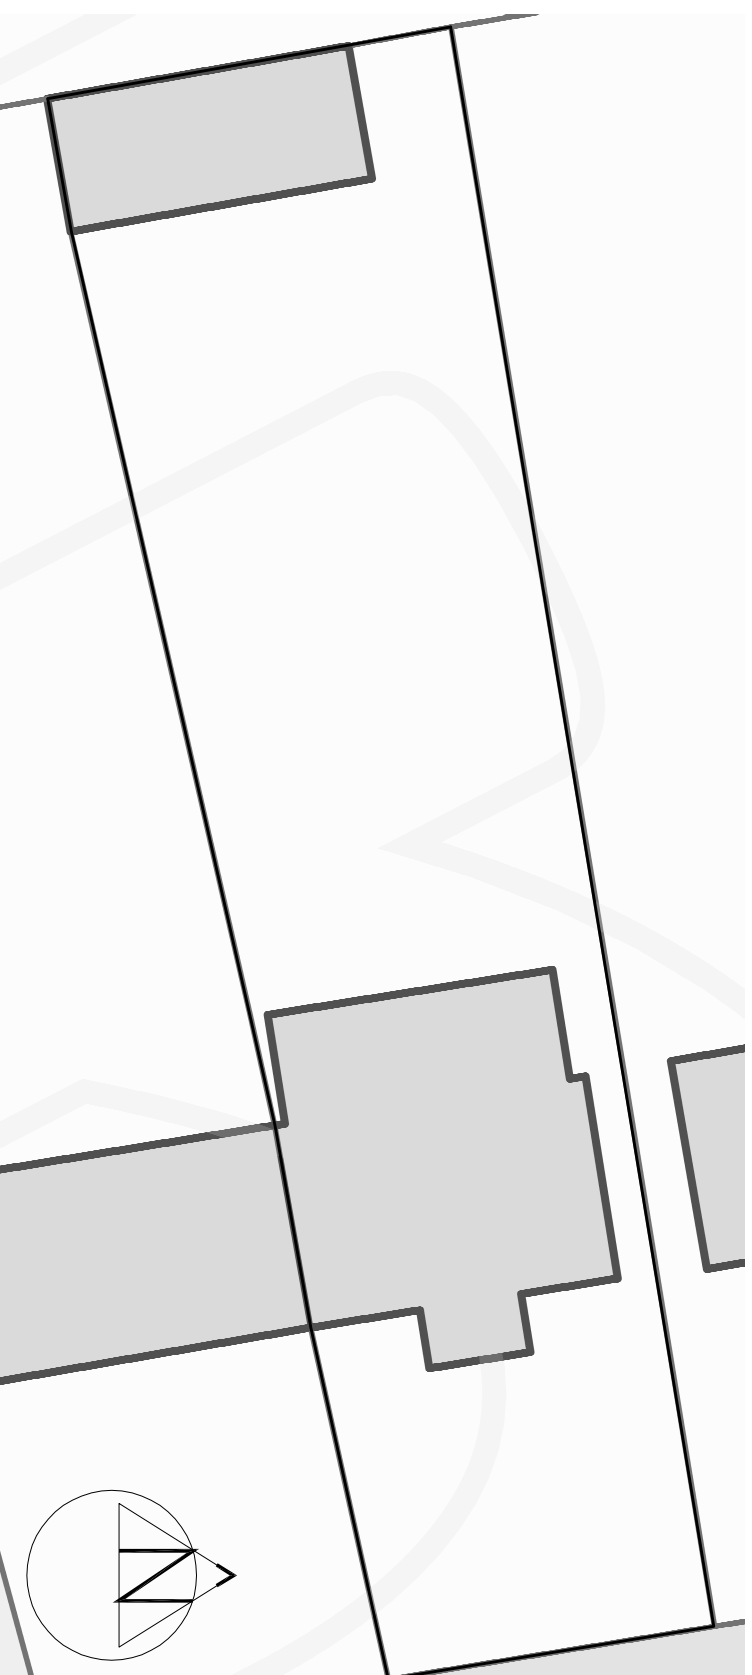

EXISTING BLOCK PLAN - SCALE 1:200

| rev. | description | date | chkd. |
|------|----------------------------------------------------|------|-------|
| | 93 Cotmandene Crescent, Orpington, Kent BR5 2RA | | |


Design And Plan
 CONSULTANTS
 020 3004 9238
 07931 931 036
 s.nagpal@dapconsultants.co.uk
 www.dapconsultants.co.uk

project : 10 Carlton Avenue
 Stone

drawing title :

Existing Floor Plans

| | | |
|-------------------------------|------------|-----------------|
| drawn: SN | chkd : SS | date:25.10.2023 |
| status: Prior Approval | | scale:1:100@A3 |
| proj no : 2493 | drg no: 01 | rev no: |