



The Contractor is to check all dimensions on site and report any discrepancies to the Contract Administrator. This drawing is to be read in conjunction with all other standard documentation. Dimensions are not to be scaled from this drawing.

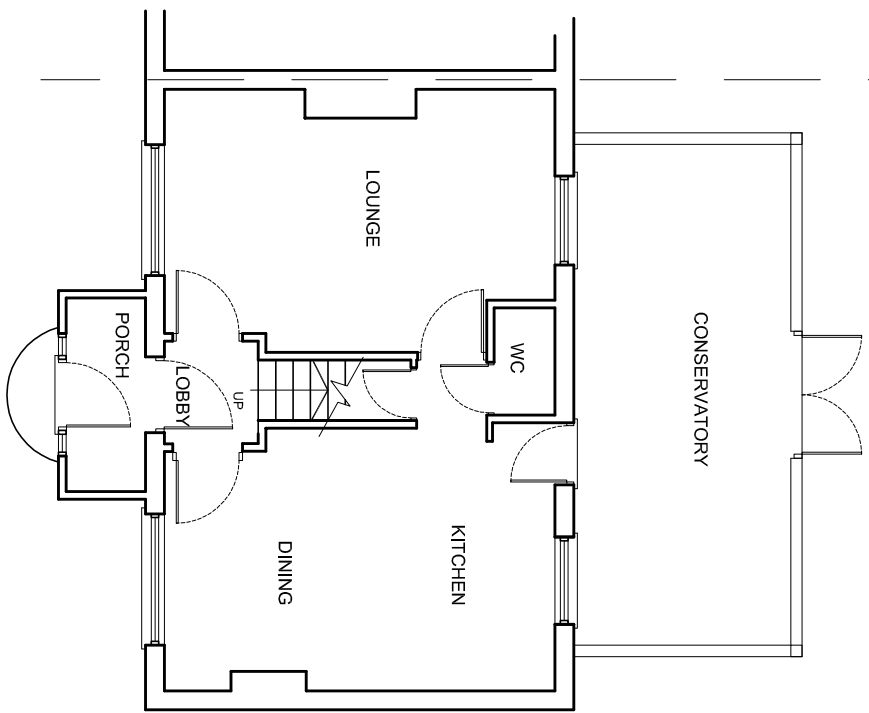


EXISTING GROUND FLOOR PLAN

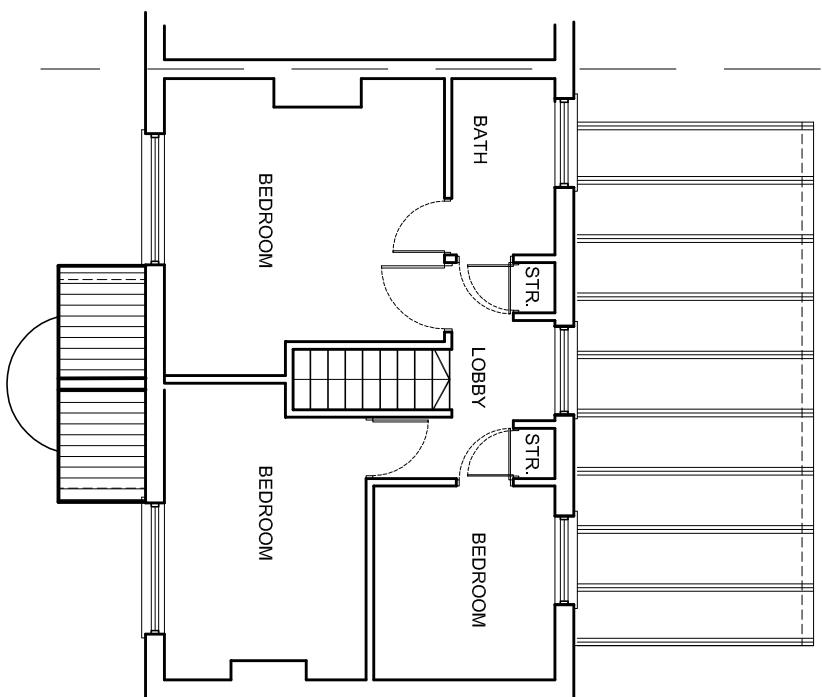


EXISTING FIRST FLOOR PLAN





LOCATION PLAN - SCALE 1:1250

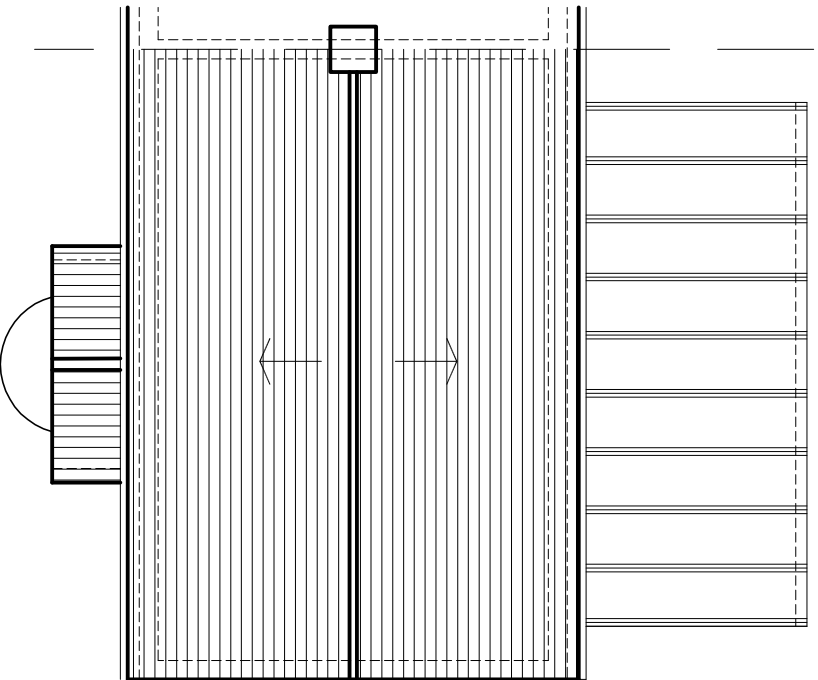

EXISTING ROOF PLAN

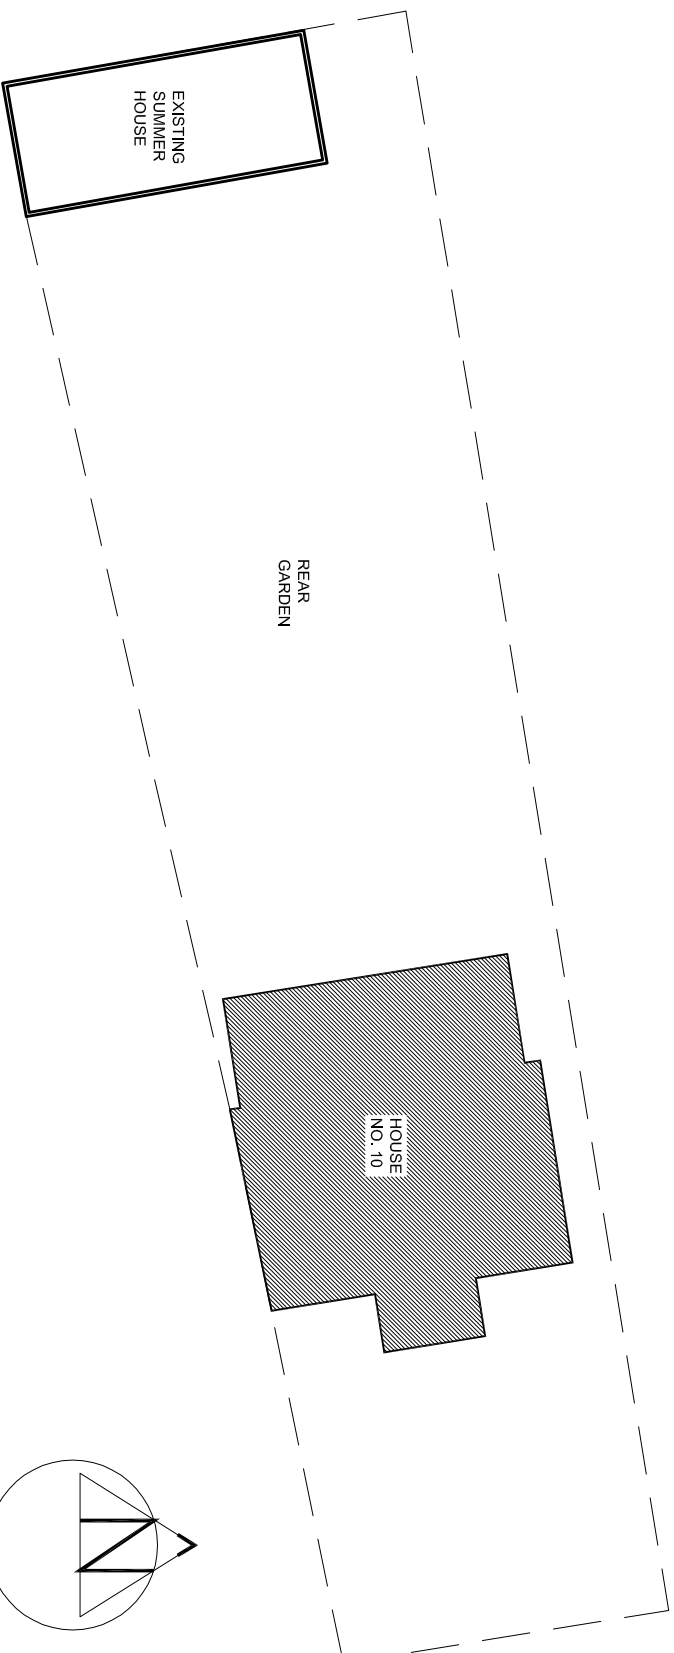

EXISTING BLOCK PLAN - SCALE 1:200

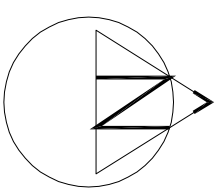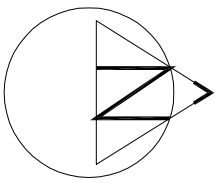

rev.	description	date	chkd.

Design And Plan
 CONSULTANTS
 93 Cotmandene Crescent,
 Orpington, Kent BR5 2RA
 020 3004 9238
 07931 931 035
 s.nagpal@dapconsultants.co.uk
 www.dapconsultants.co.uk

project : 10 Carlton Avenue
 Stone

drawing title :
 Existing Floor Plans

drawn: SN	chkd: SS	date: 25.10.2023
status: Permitt. Develop.	scale: 1:100@A3	
proj no: 2493	drg no: 01	rev no: