




The Contractor is to check all dimensions on site and report any discrepancies to the Contract Administrator. This drawing is to be read in conjunction with all other standard documentation. Dimensions are not to be scaled from this drawing.

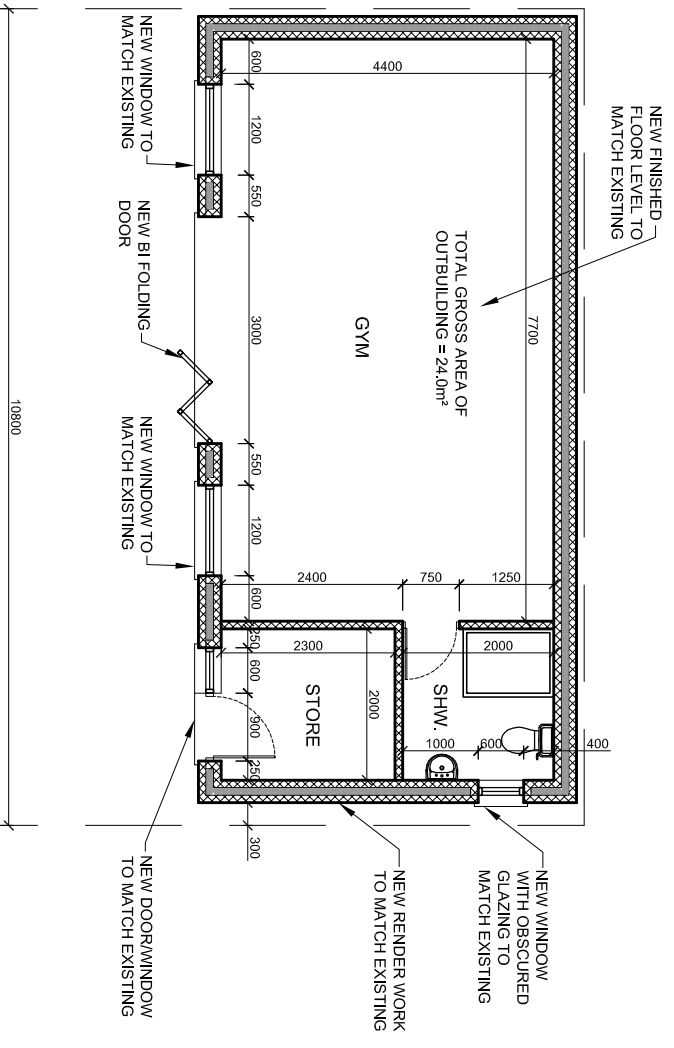


PROPOSED FLOOR PLAN

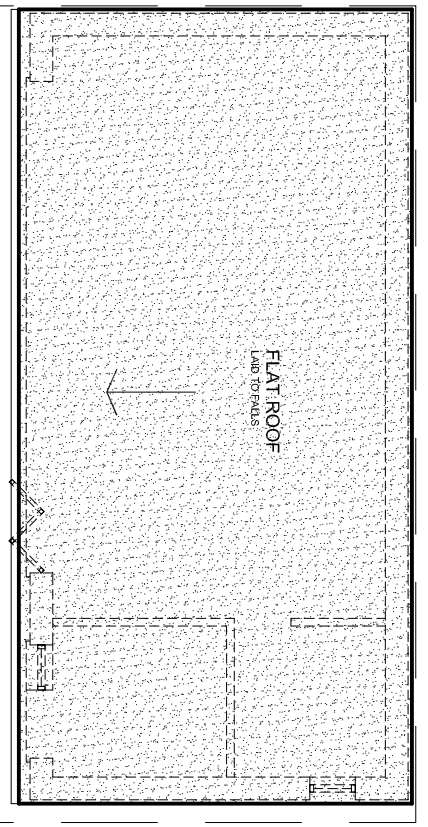


PROPOSED ROOF PLAN

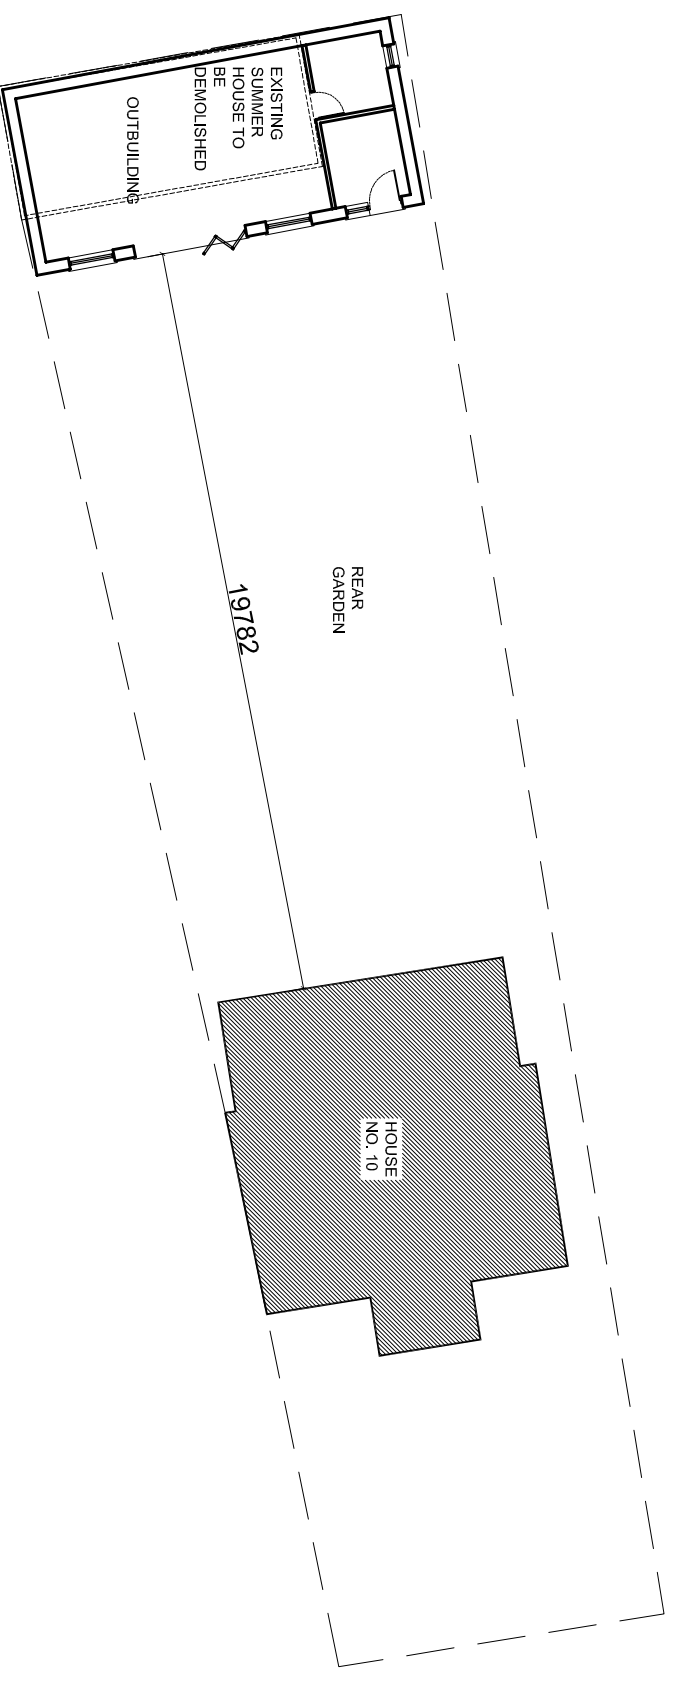


PROPOSED BLOCK PLAN - SCALE 1:200

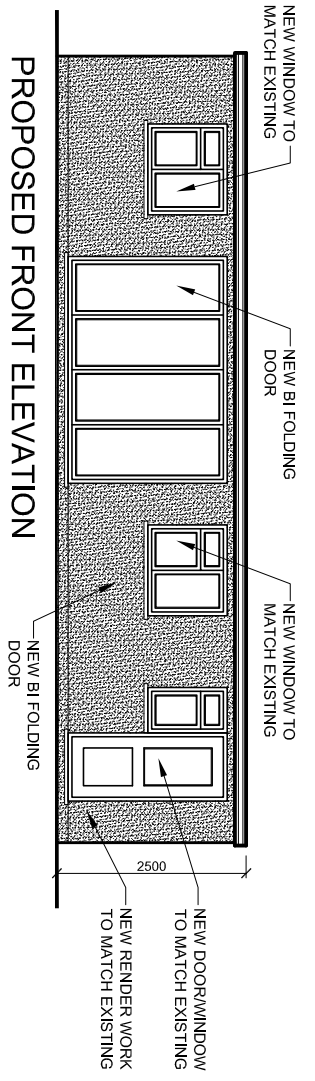

PROPOSED FRONT ELEVATION

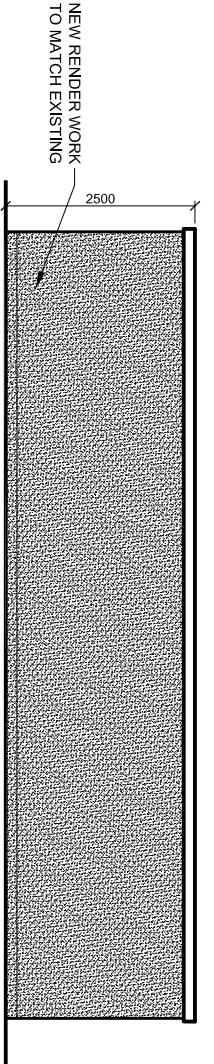


PROPOSED REAR ELEVATION

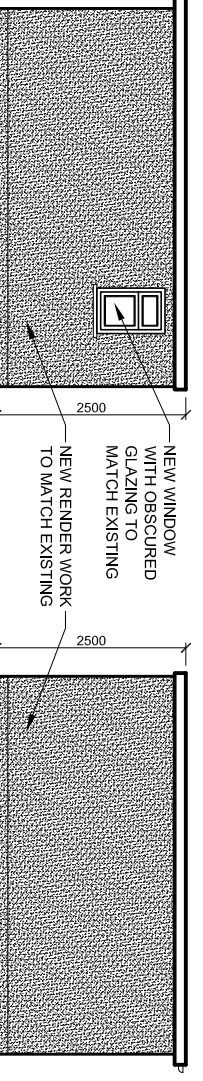

PROPOSED SIDE ELEVATION

PROPOSED SIDE ELEVATION

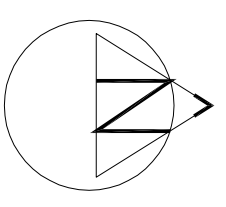

| rev. | description | date | chkd. |
|------|--|--------------------------------|-------|
| | 93 Cotmandene Crescent, Orpington, Kent BR5 2RA | 020 3004 9238 07931 931 035 | |

s.nagpal@dapconsultants.co.uk
 www.dapconsultants.co.uk

project : 10 Carlton Avenue
 Stone

drawing title :

Proposed Floor Plans and Elevations

| | | |
|----------------------------------|-------------|------------------|
| drawn: SN | chkd: SS | date: 25.10.2023 |
| status: Permitt. Develop. | | scale: 1:100@A3 |
| proj no: 2493 | diag no: 03 | rev no: |