

 
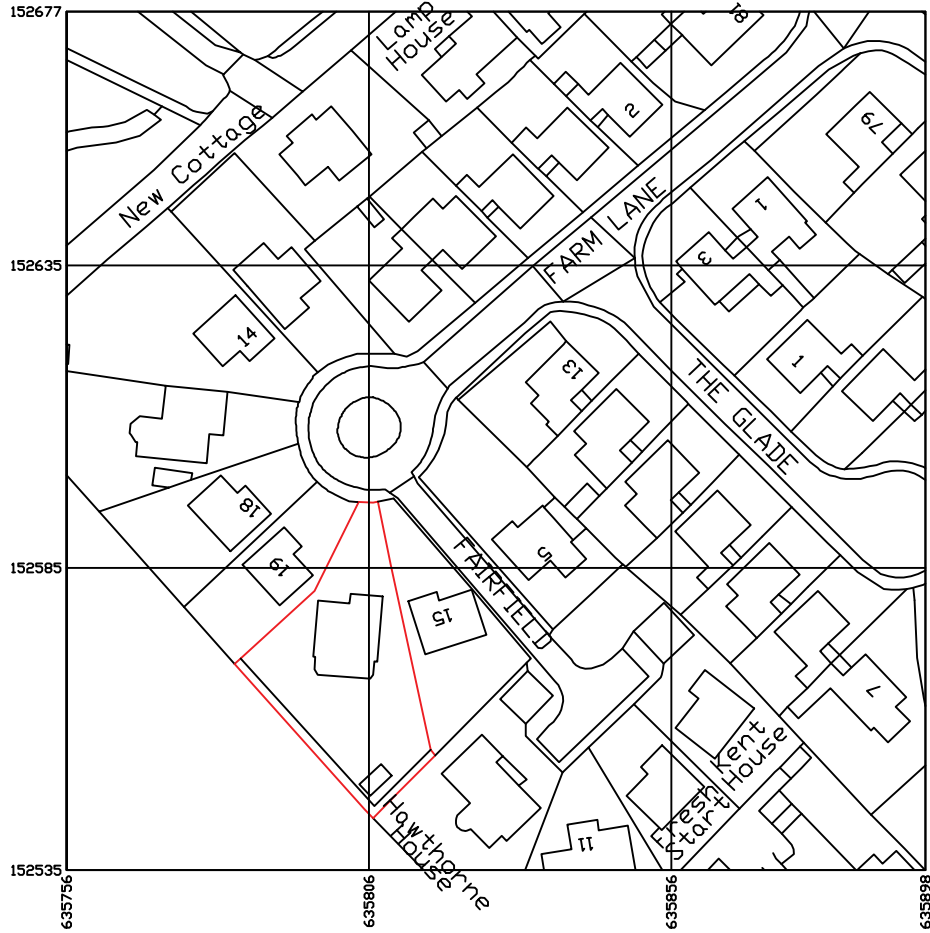
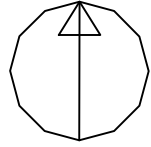


Site Location Plan  
Scale: 1:1250

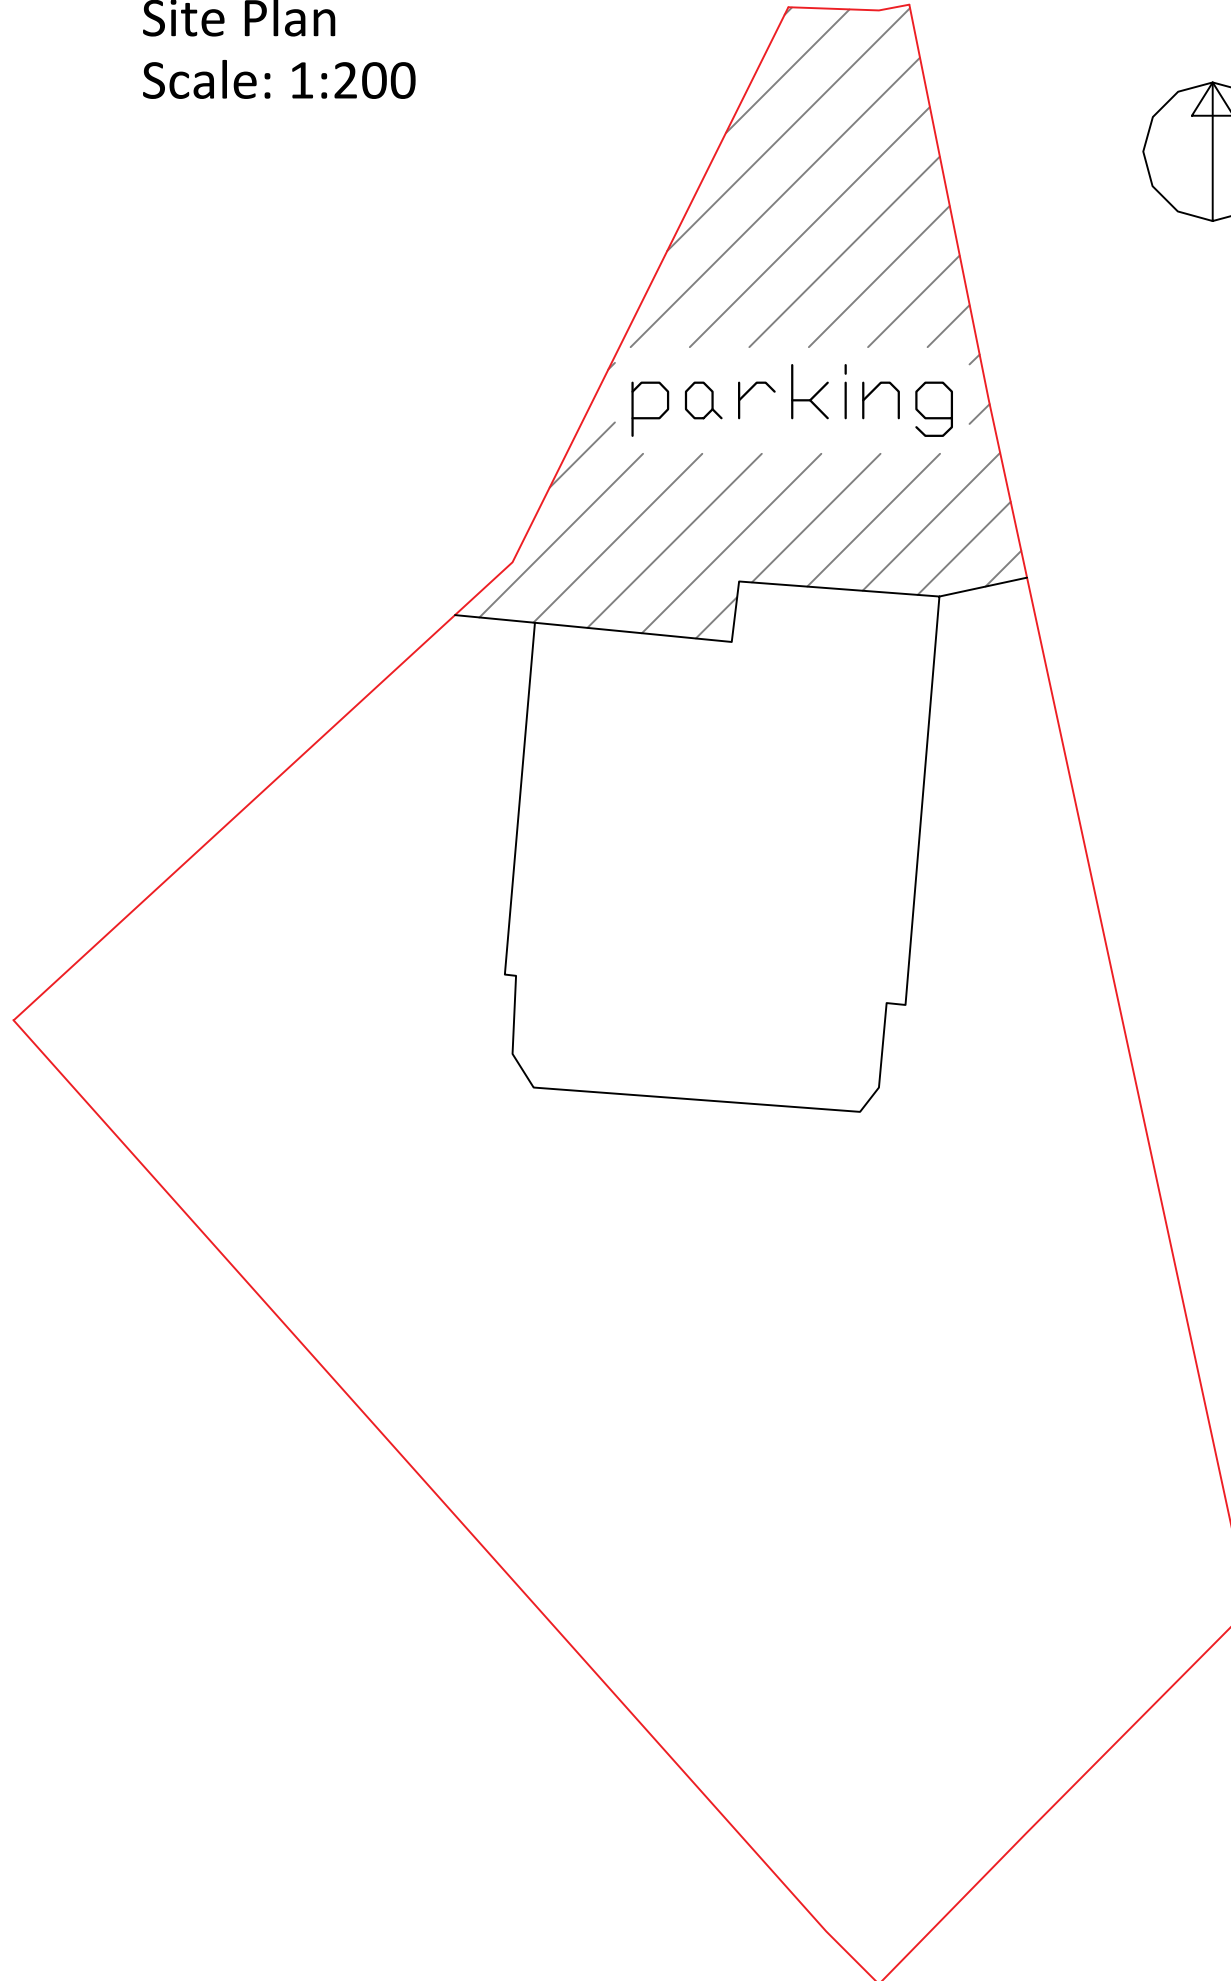

Site Plan  
Scale: 1:200

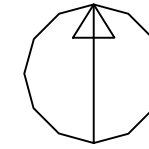

Notes:


REV:	DESCRIPTION:	BY:	DATE:
STATUS:			



**Fairfox Ltd**  
PO Box 525  
Ramsgate  
Kent CT11 1 EZ  
www.fairfox.co.uk



SITE: Hawksfield House, 17 Farm Ln, Sholden, Deal CT14 0PW			
TITLE: Garage conversion			
DATE: 29/11/2023	TITLE: SITE & LOCATION PLAN		
PROJECT NO: FF132	DRAWING NO: FF132/A3/01	REV: TB	SCALE AT A3: As shown