


Proposed Ground Floor Plan

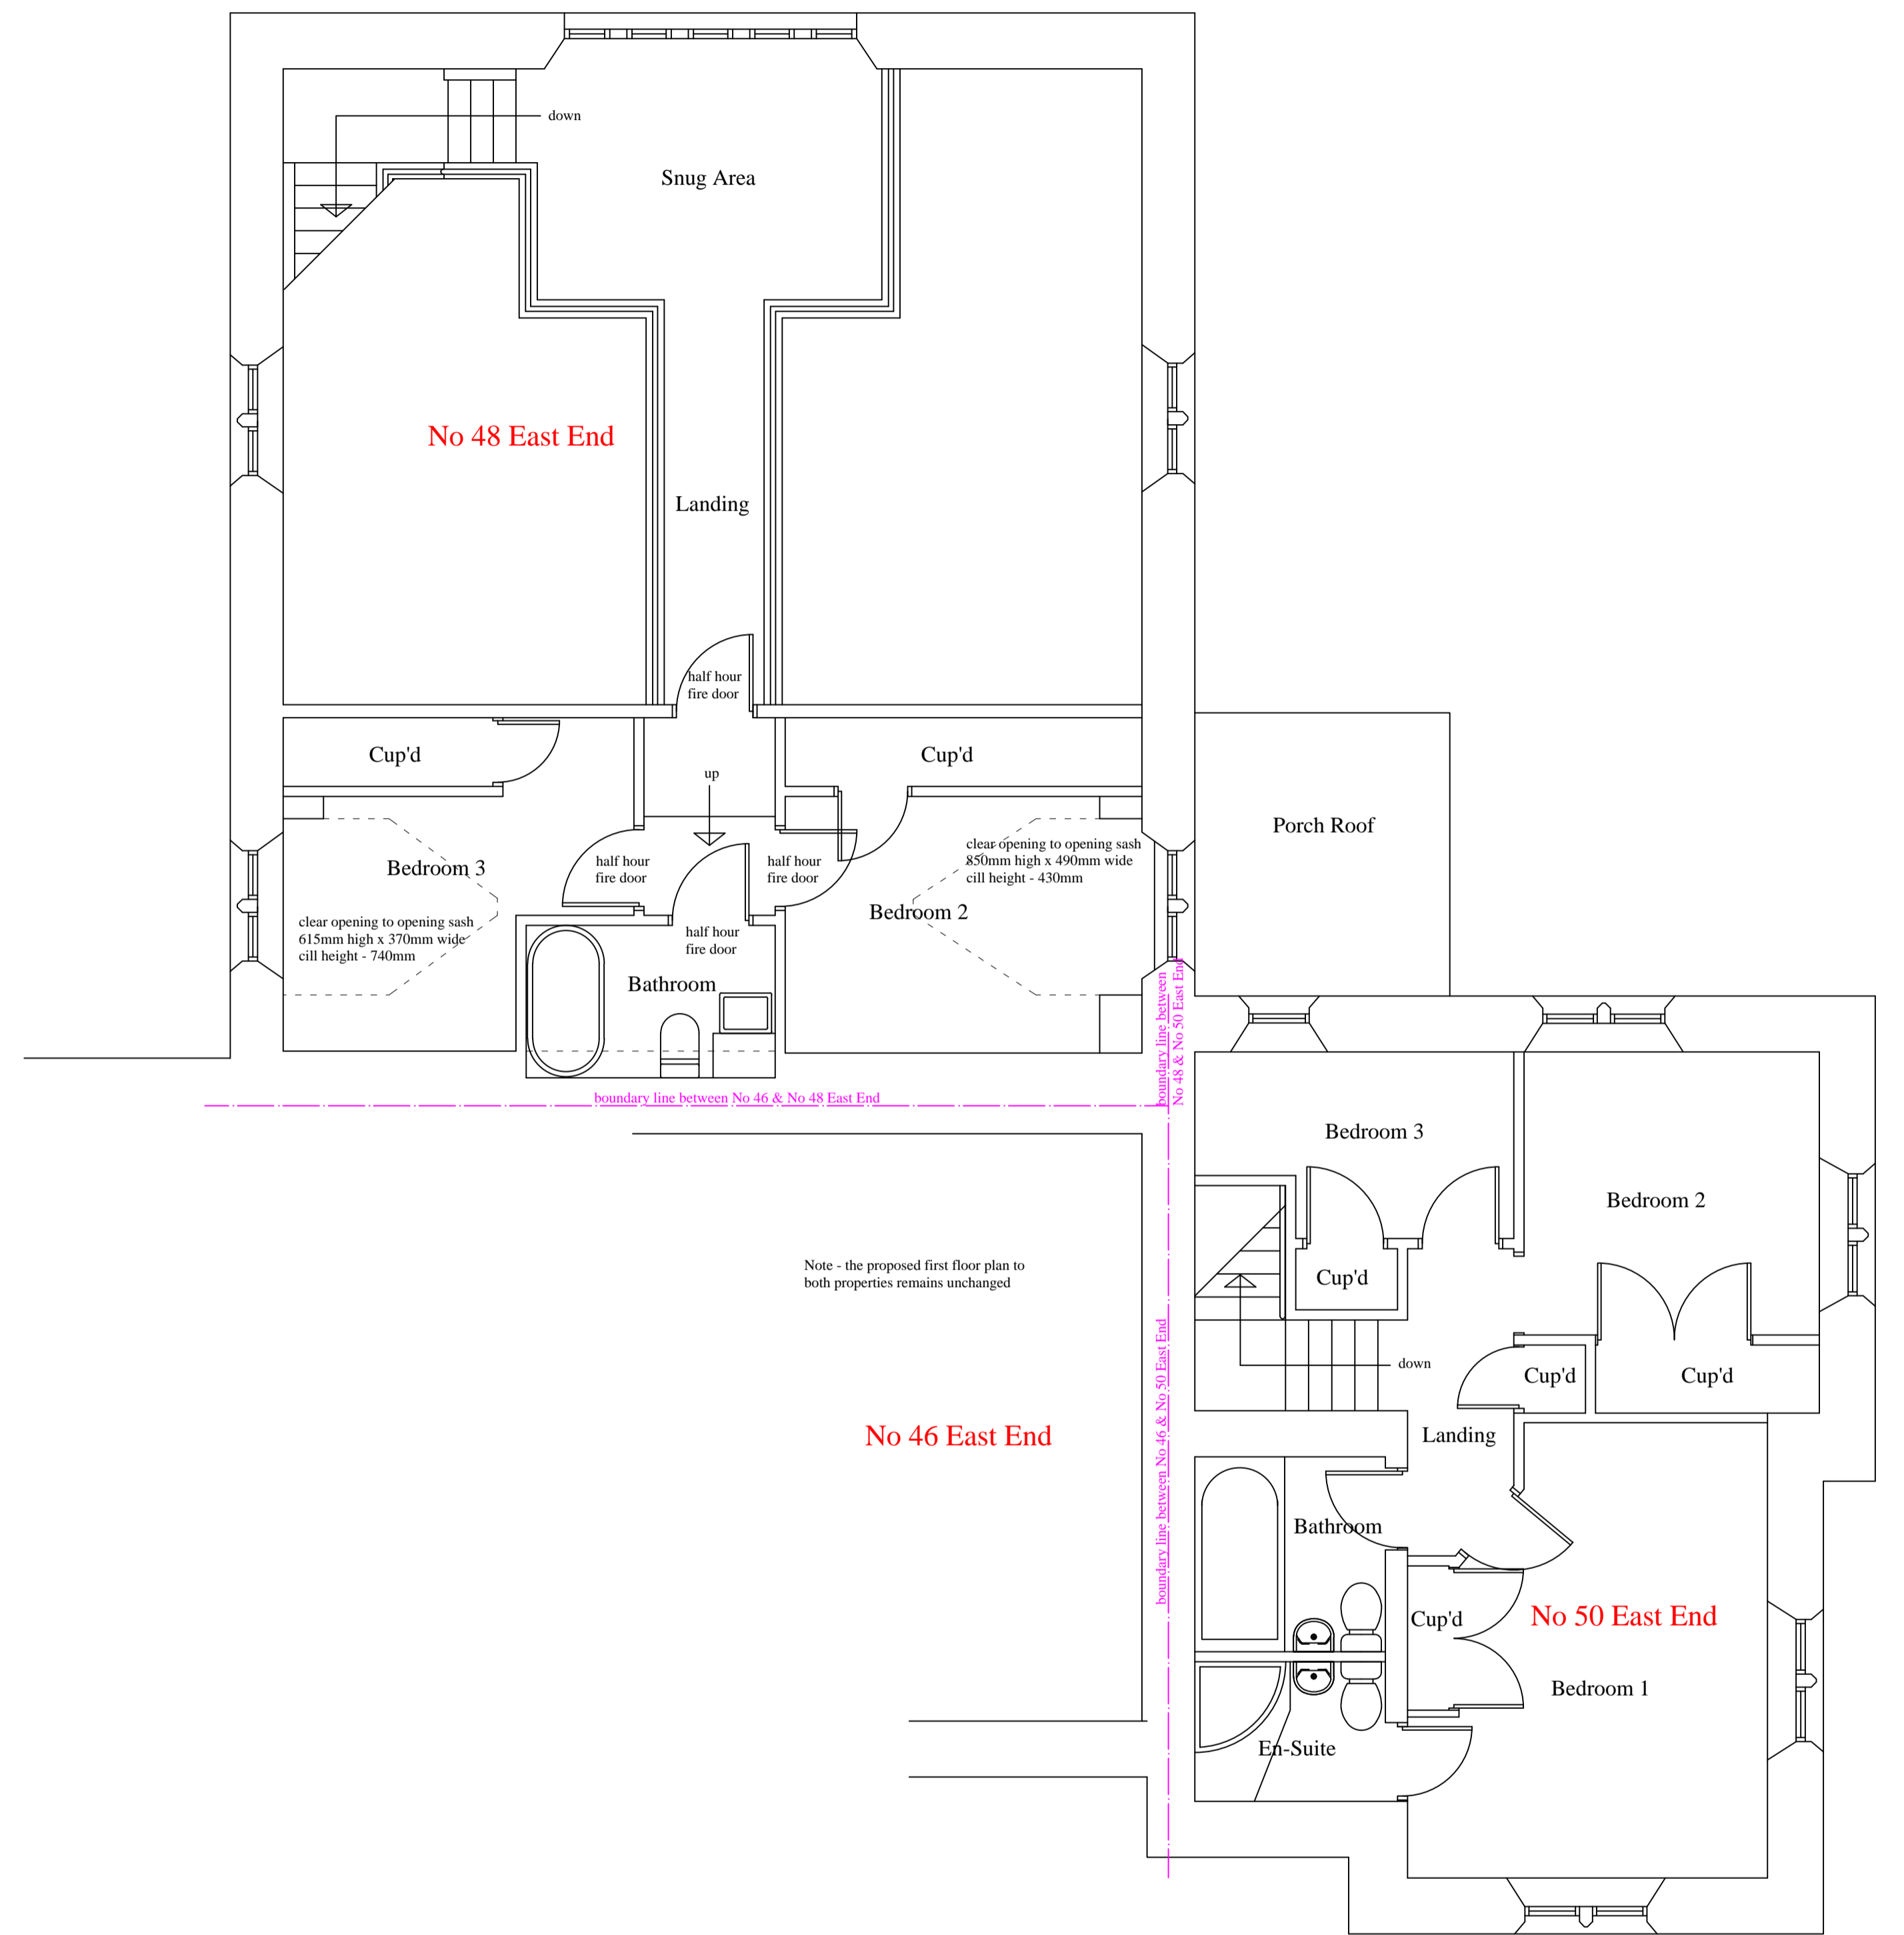

Proposed Ground Floor Plan

Proposed Plans 48 & 50 East End, Wolsingham, County Durham		At
Scale - 1 : 50	Drawing No - 002	
	Revision -	