


Existing Ground Floor Plan

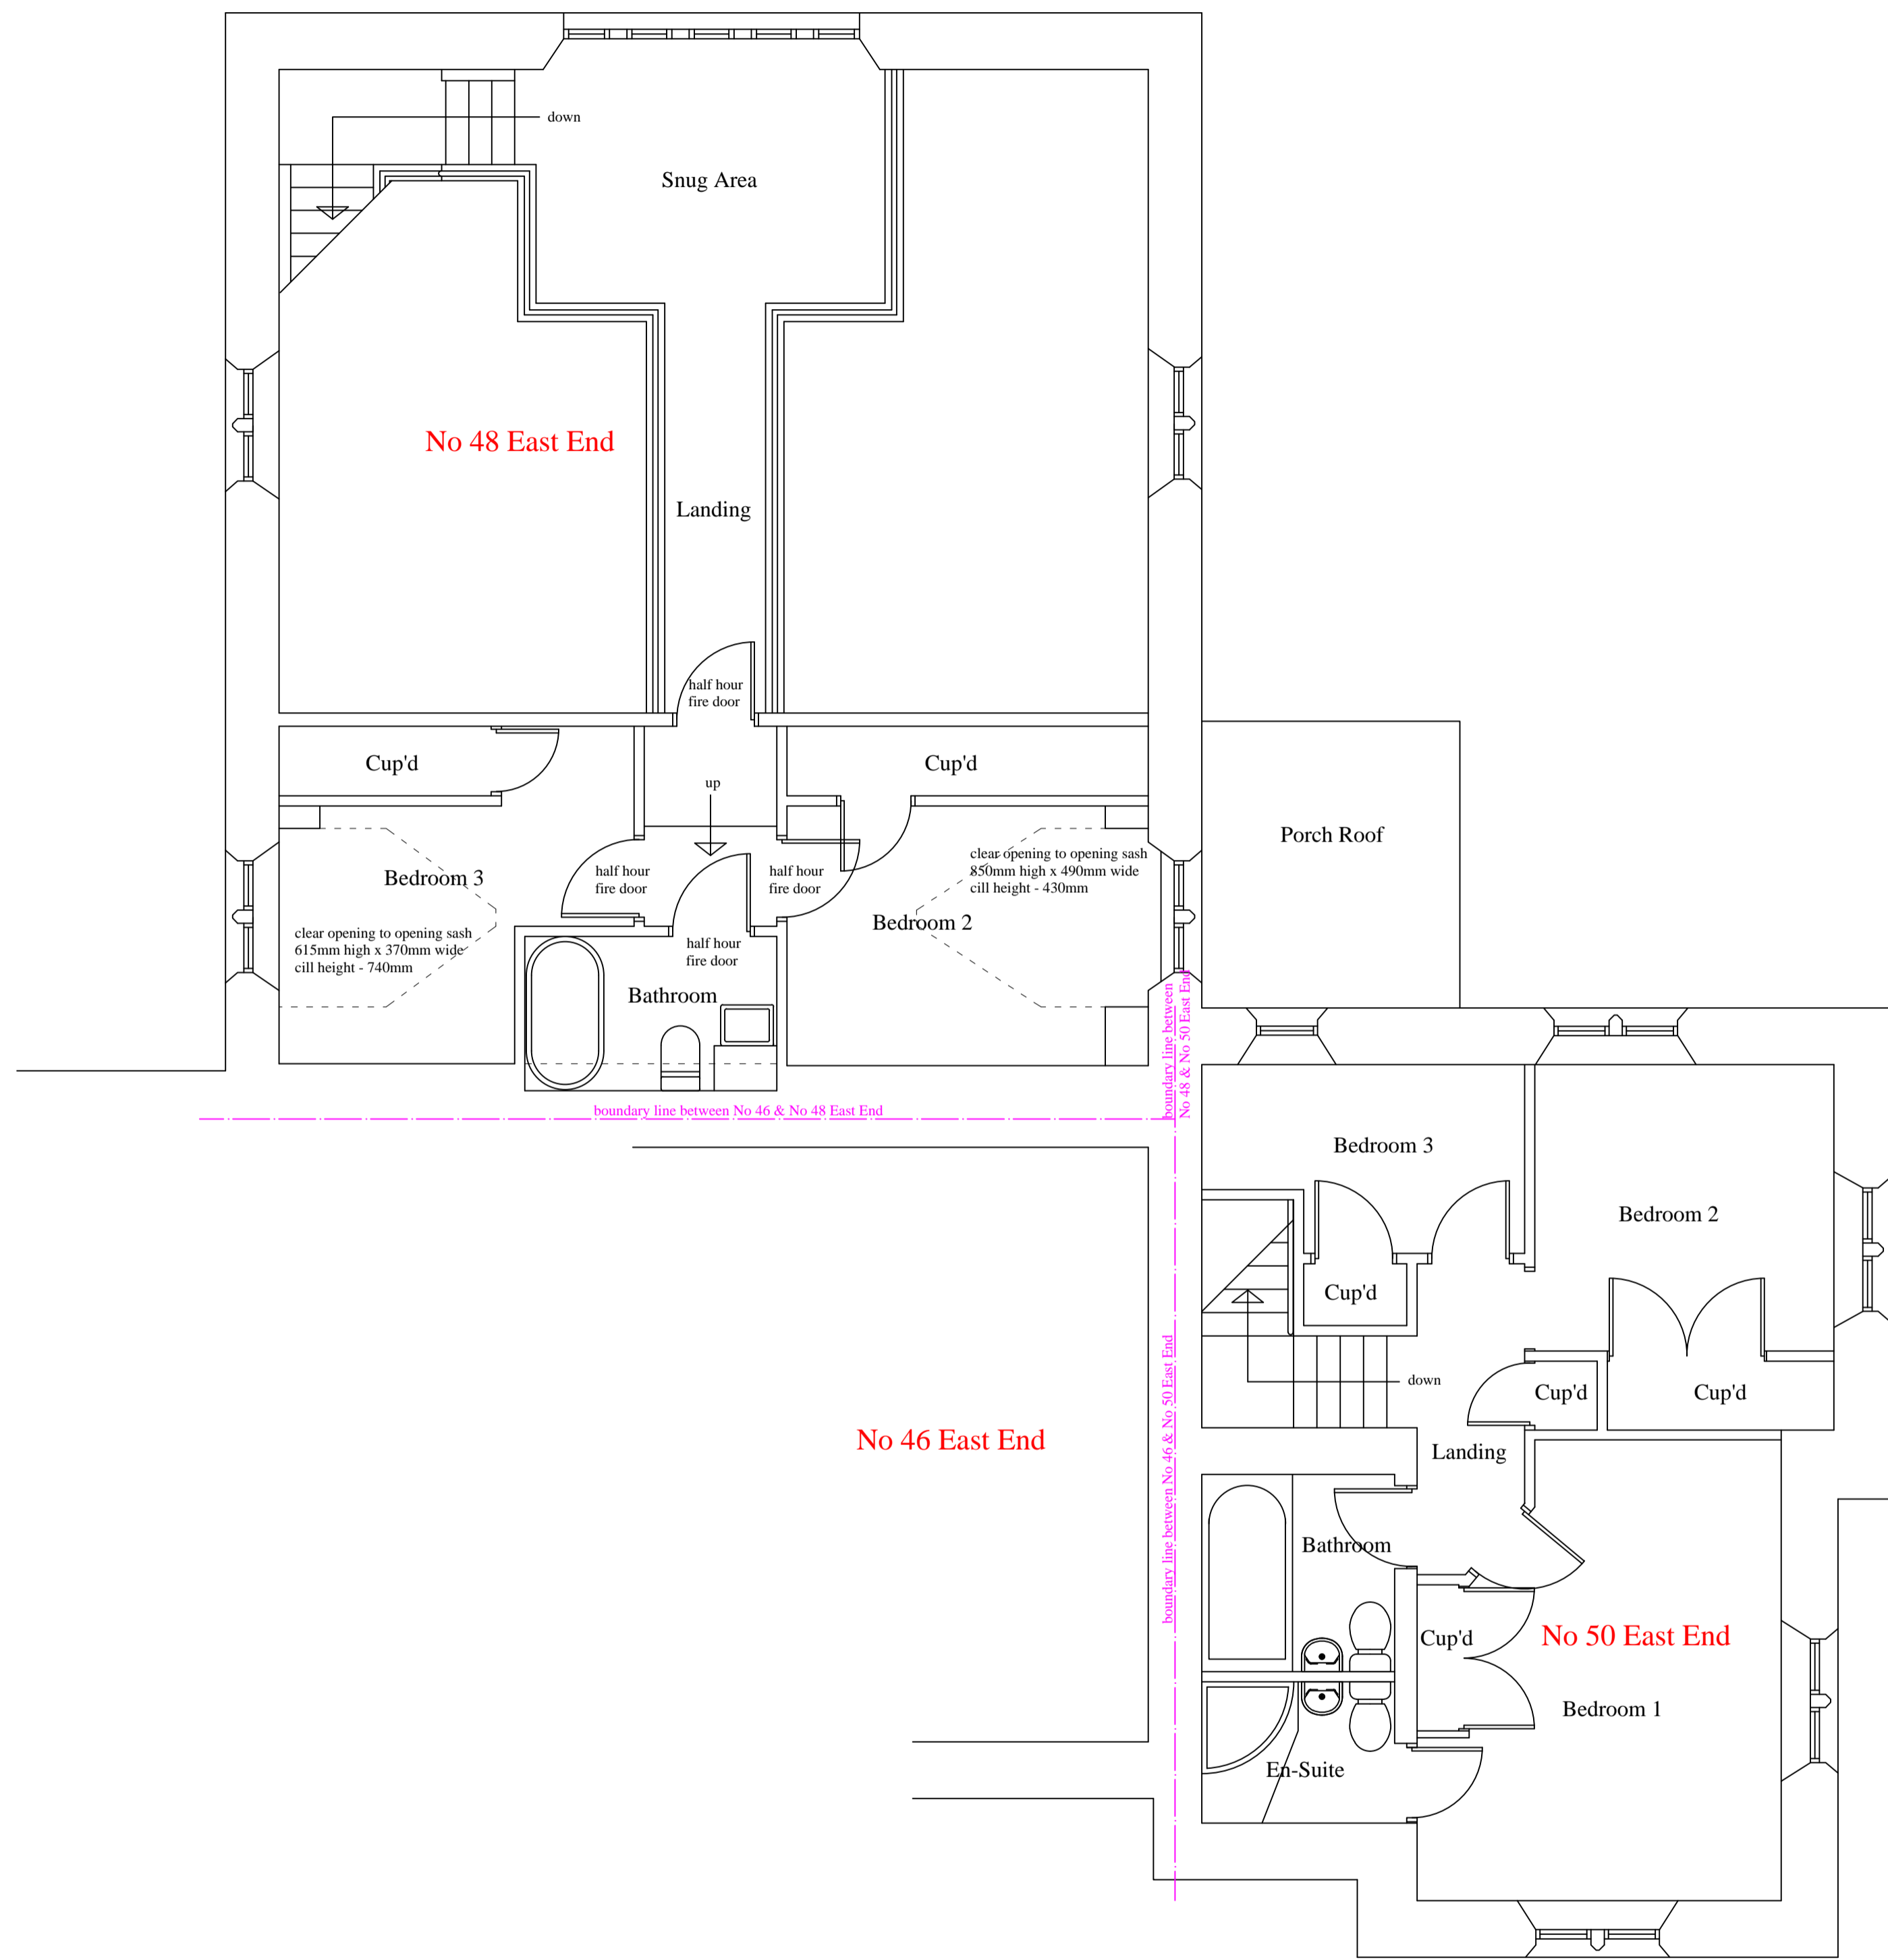

Existing First Floor Plan

Existing Plans 48 & 50 East End, Wolsingham, County Durham		At
Scale - 1 : 50	Drawing No - 001	Revision -