




Kingston Road

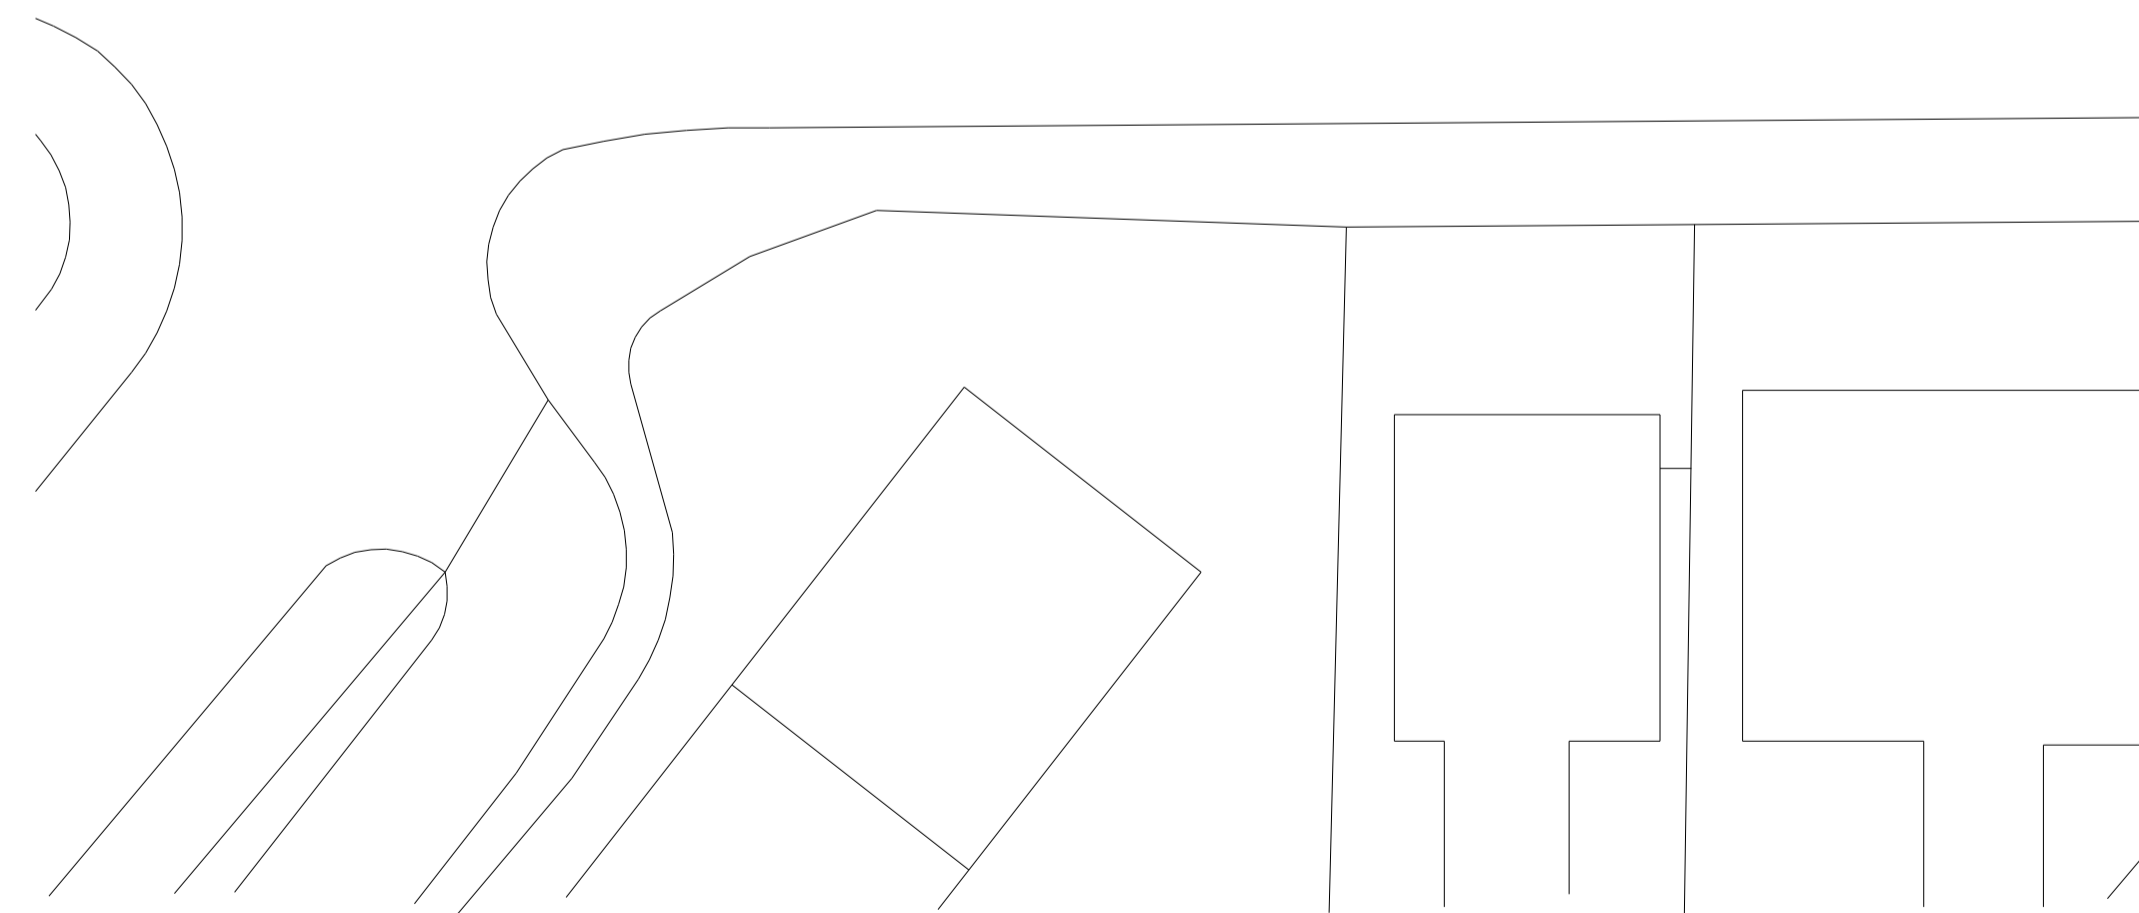

Existing Site Plan
1 : 200

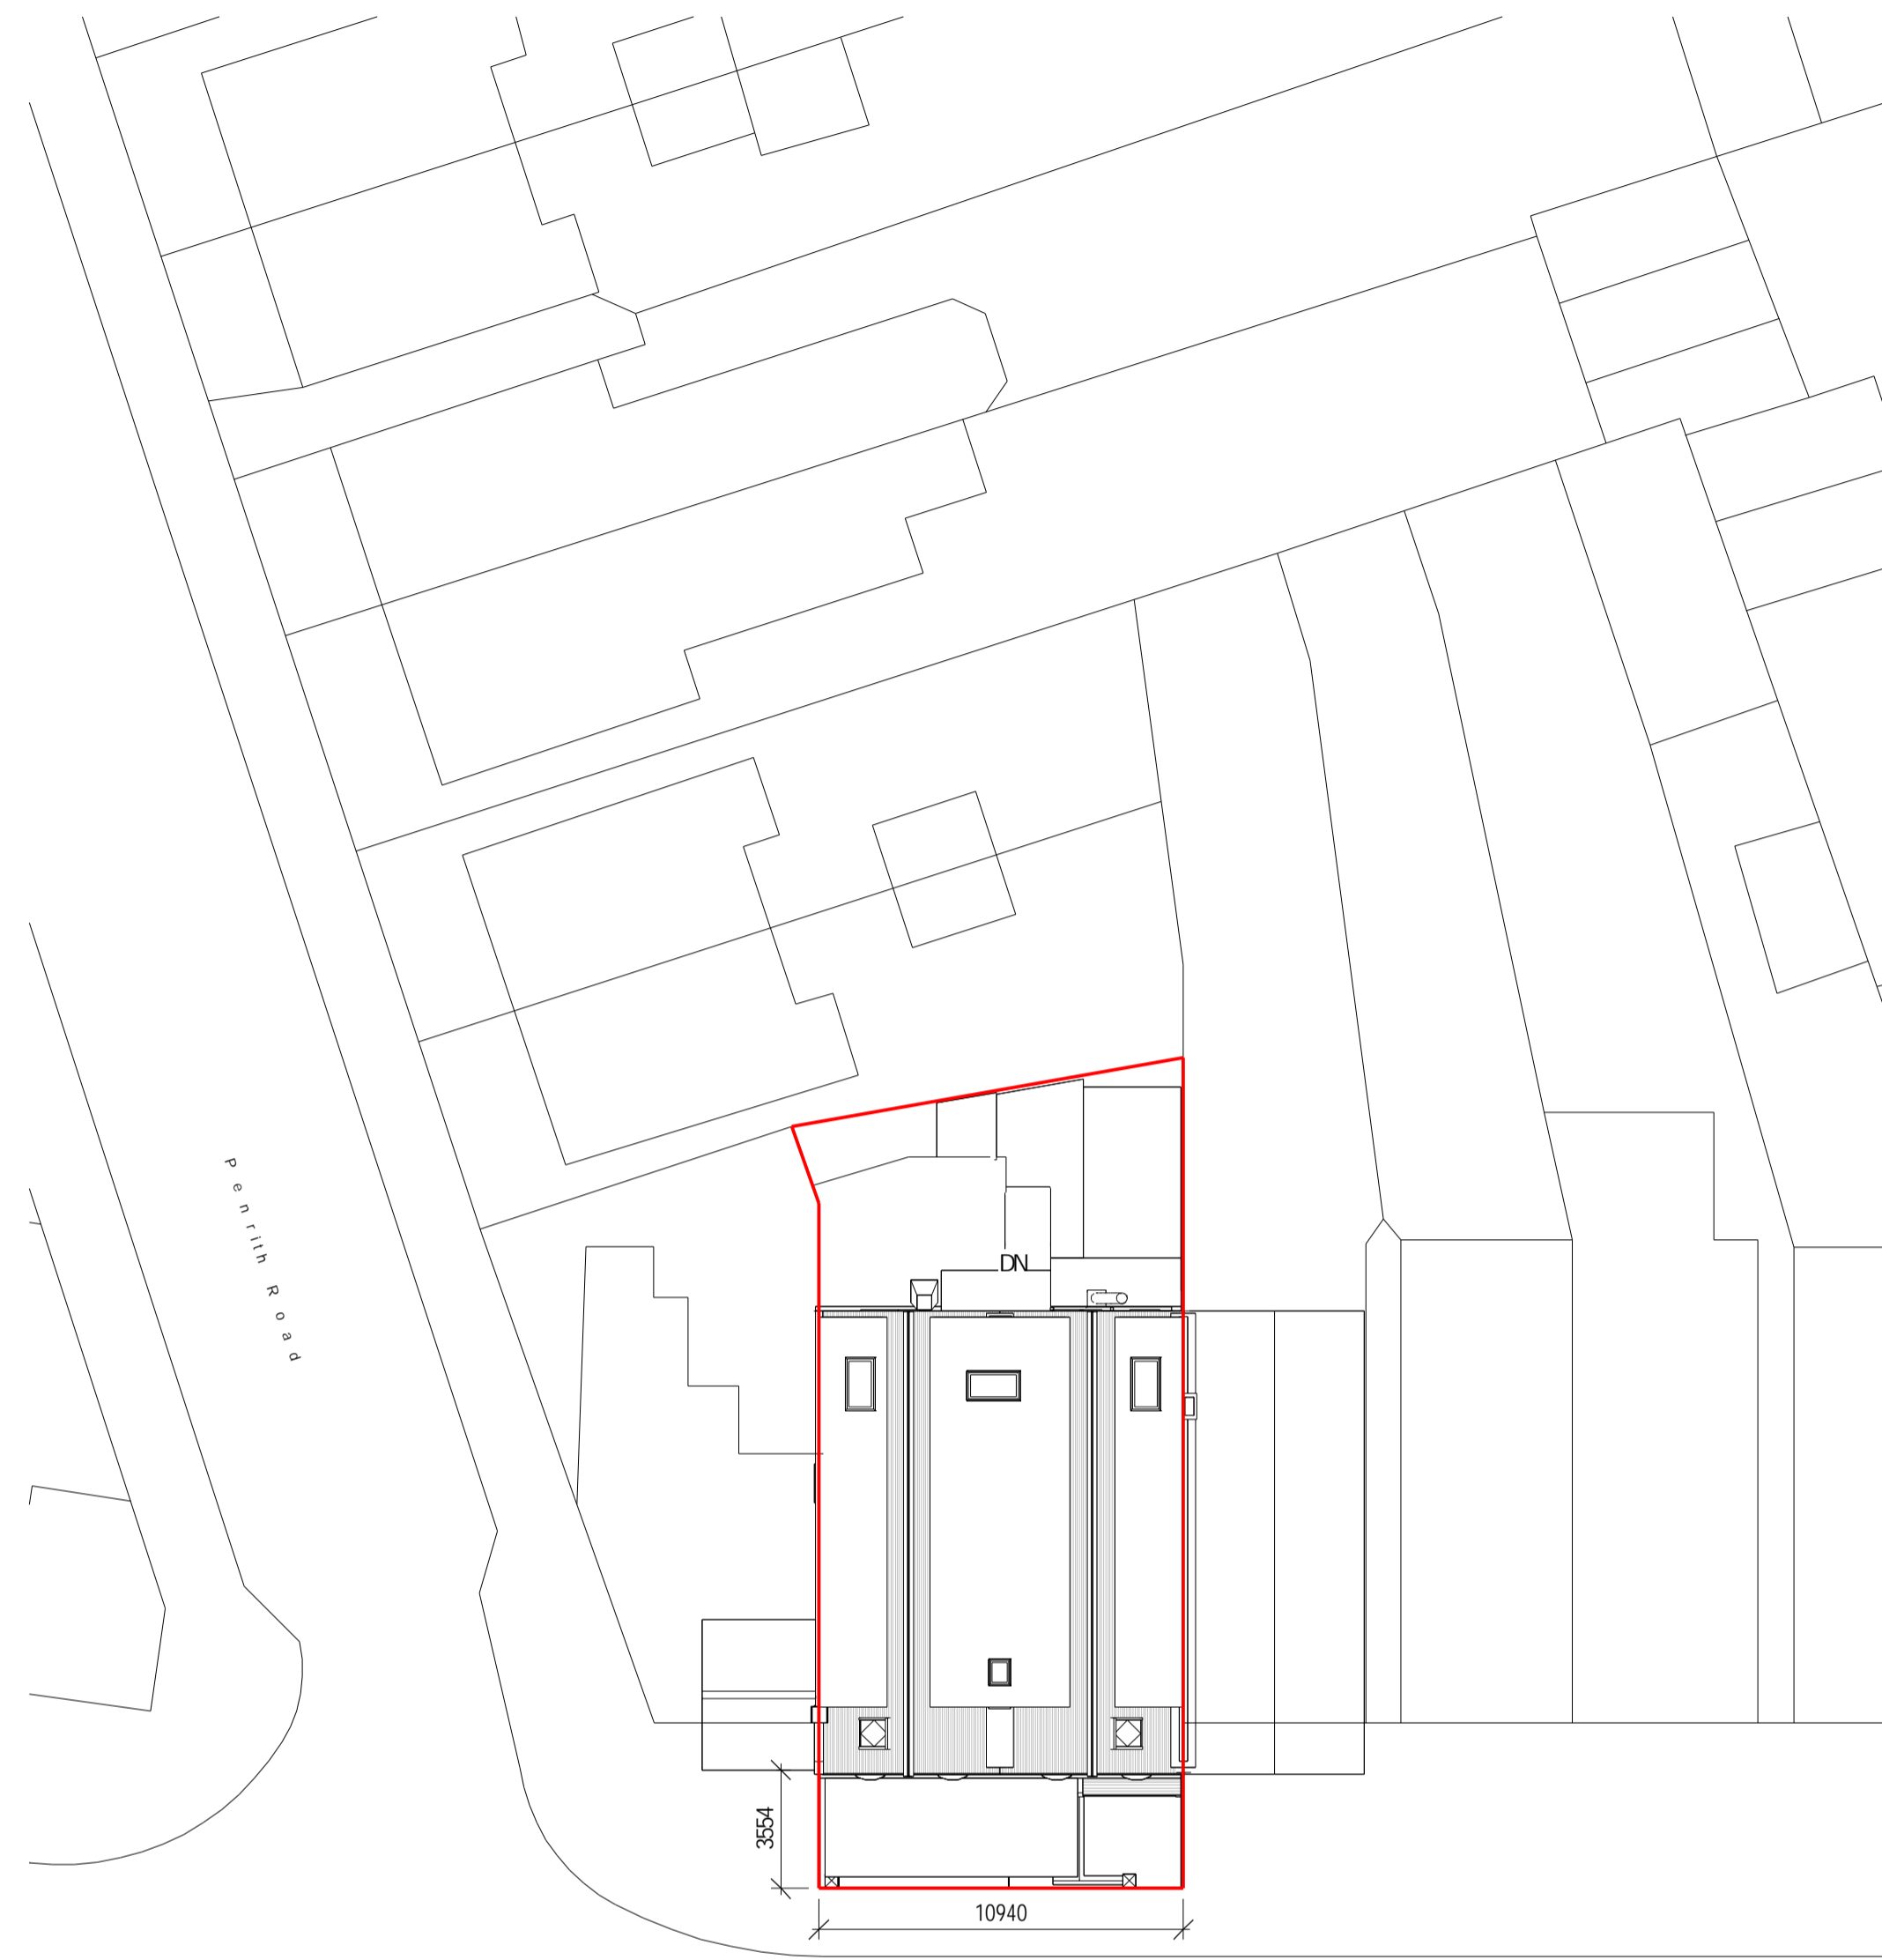

Kingston Road

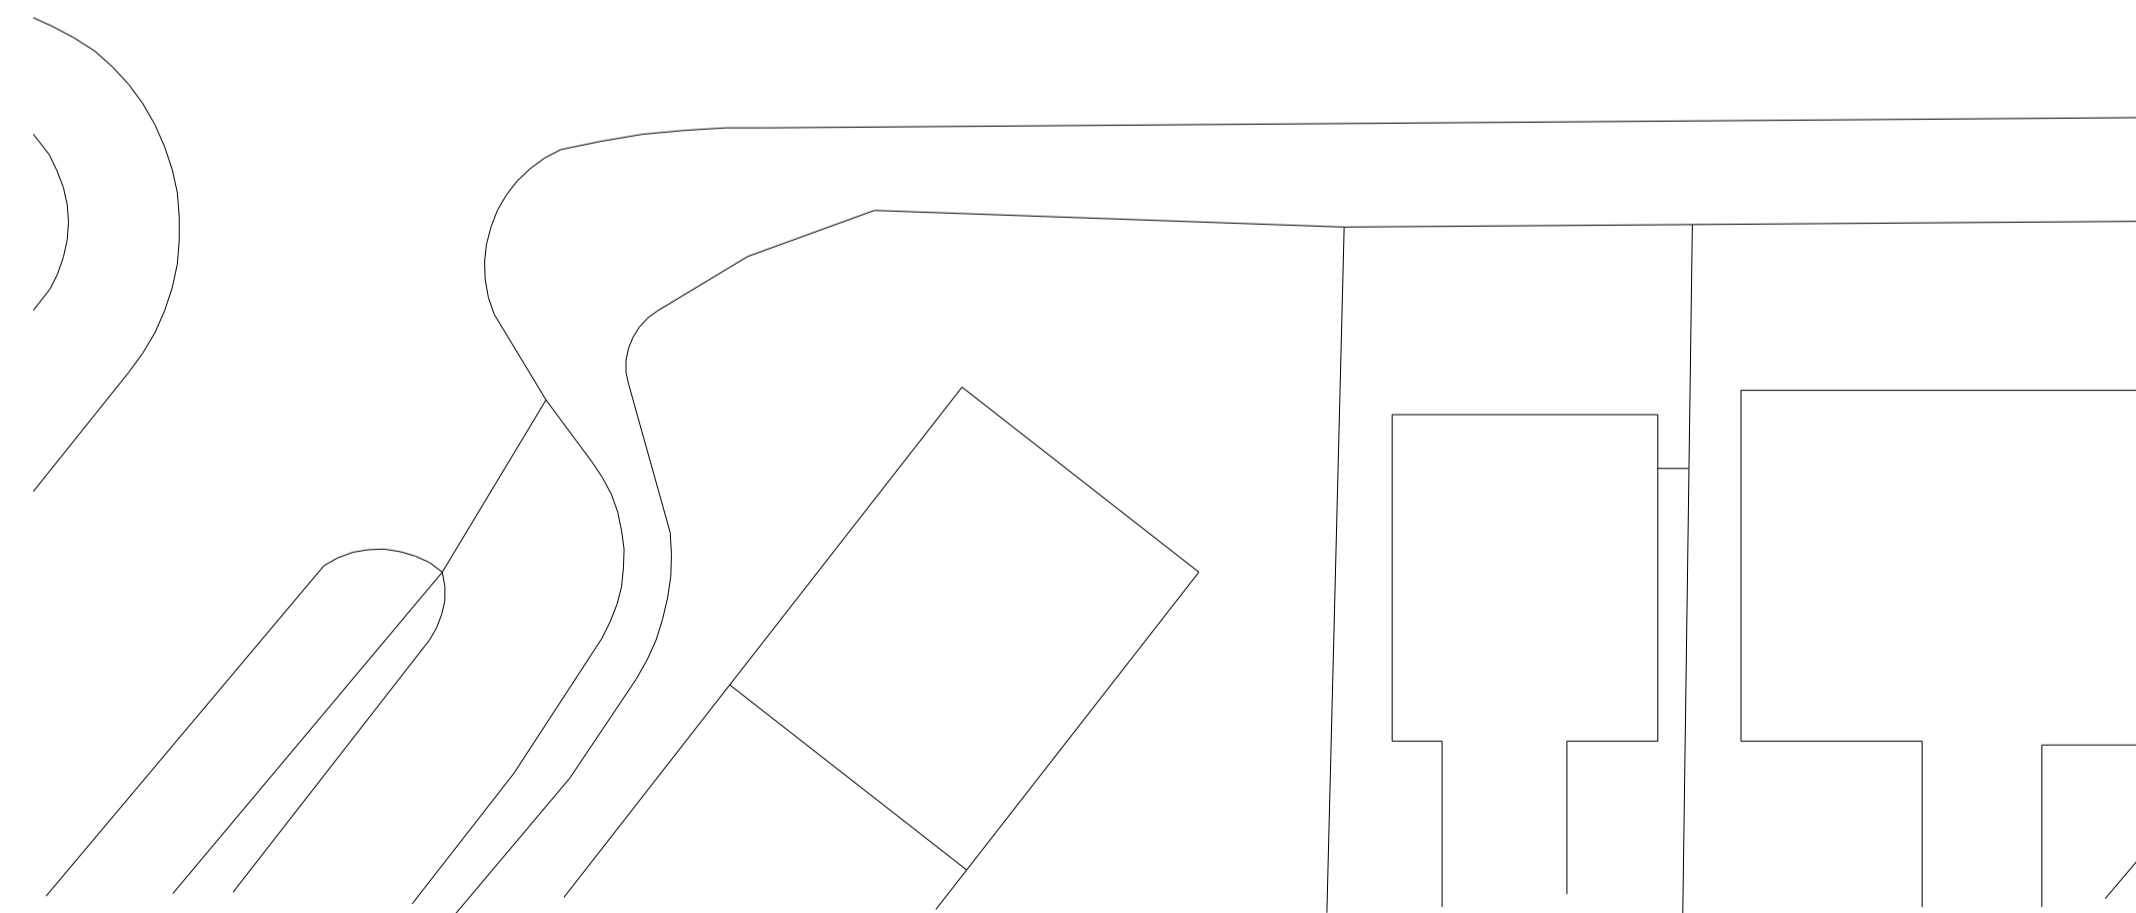

Proposed Site Plan
1 : 200

| | | | |
|---|----------------------|-------|----------|
| 2 | Drawing labels added | AG/NF | 28/11/23 |
| 1 | Planning Application | AG/NF | 16/11/23 |

| rev | description | drawn / checked | date |
|-----|-------------|-----------------|------|
|-----|-------------|-----------------|------|

revisions

Status: **PLANNING**

This drawing is to be used for design intent only. This drawing is protected under The Copyright, Designs and Patents Act 1988. Do not scale. Figured dimensions only are to be taken from this drawing. All dimensions are to be checked on site before any work is put in hand. If in doubt, ASK.

CURIO ARCHITECTS
a: Bakerloo, 17 Hanover Square, London, W1S 1BN
w: www.curioarchitects.co.uk
e: hello@curioarchitects.co.uk

Project: 79-81 Kingston Road
New Malden

Title: Existing & Proposed Site Plan

Scale: 1 : 200 @ A1
Date: 07/04/23
Drawn: AG
Checked: AG

Job no: 23020
Drawing no: **06002**
Revision: 2

