


Block Plan (1:200)

0 2 4 6 8 10 Metres

Scale Bar - 1:200

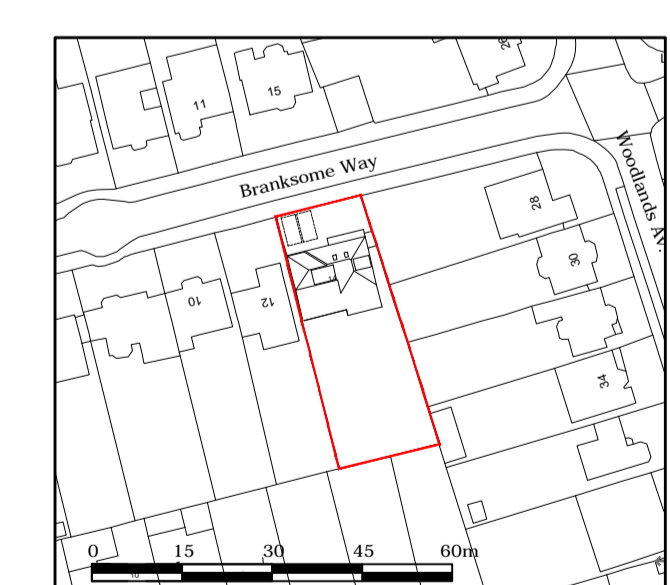

Streetwise Licence No. 100047474

Location Plan (1:1250)

0 10 20 30 40
Scale Bar - 1:1250

**14 Branksome Way
New Malden
KT3 3AX**

**Proposed Opening Windows
For Variation of Planning
Condition**


As Shown @ A1	Nov 23
Drawn: MDT	001



Aspects Architectural Services Ltd.
St Stephens House, Arthur Road, Windsor, SL4 1RU
www.aspects-as.co.uk



Dressing Window Floor Plan (1:50)

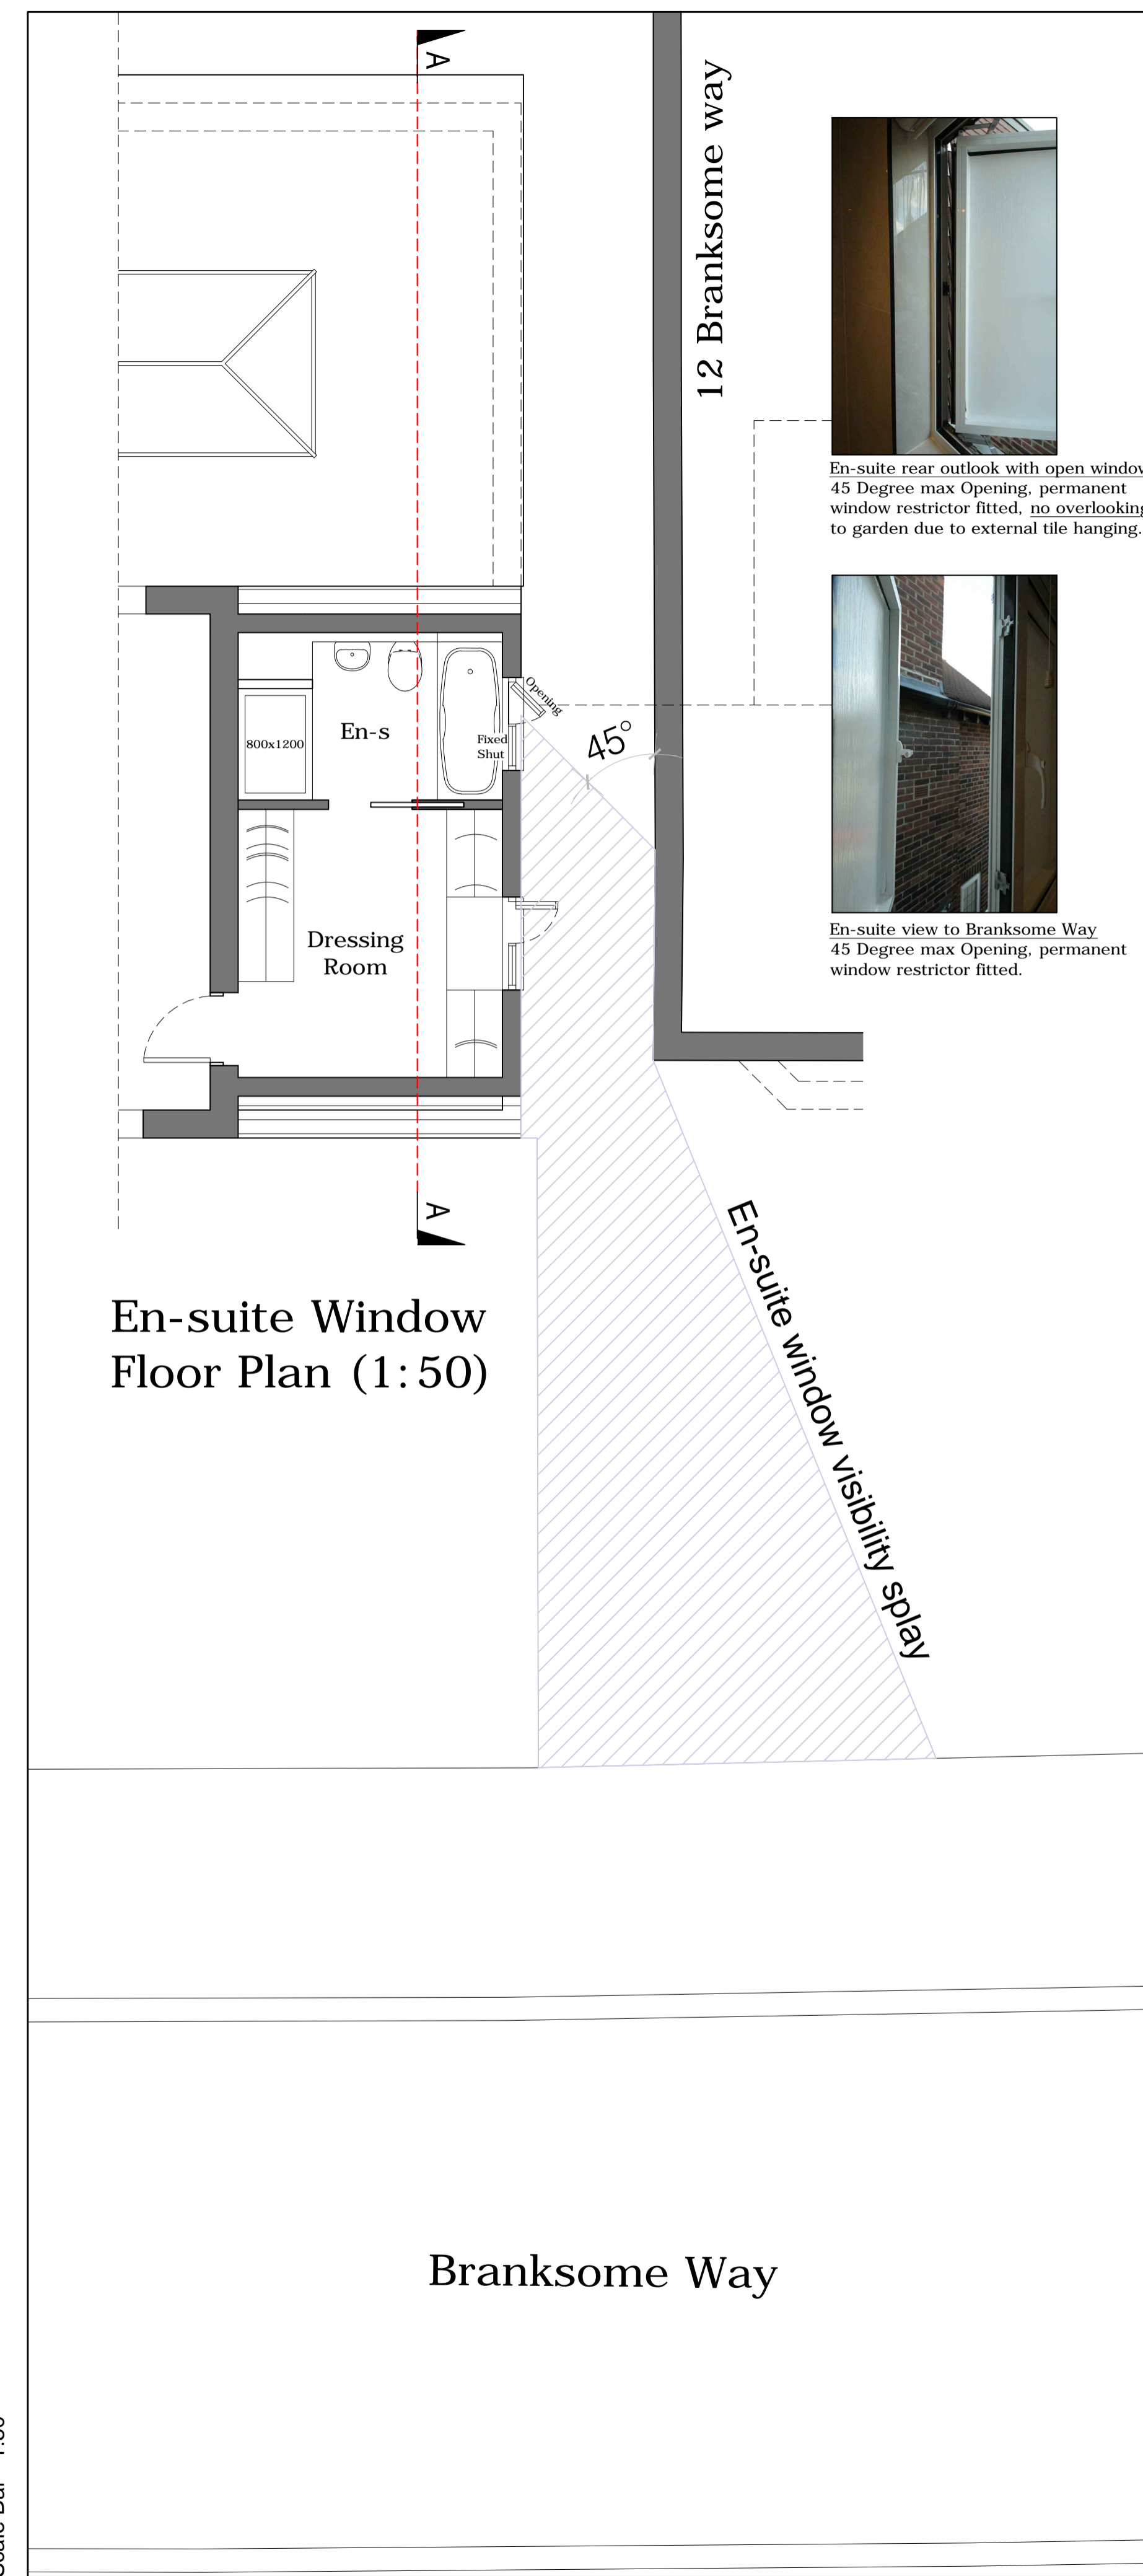

En-suite Window Floor Plan (1:50)

0 1 2 3 4 5 6 7 8 9 10 Metres
Scale Bar - 1:50