



Notes
 Drawing intended for Planning purposes only.
 All dimensions are to be checked prior to
 construction work and any discrepancies are to
 be identified to the Architect.


Revisions

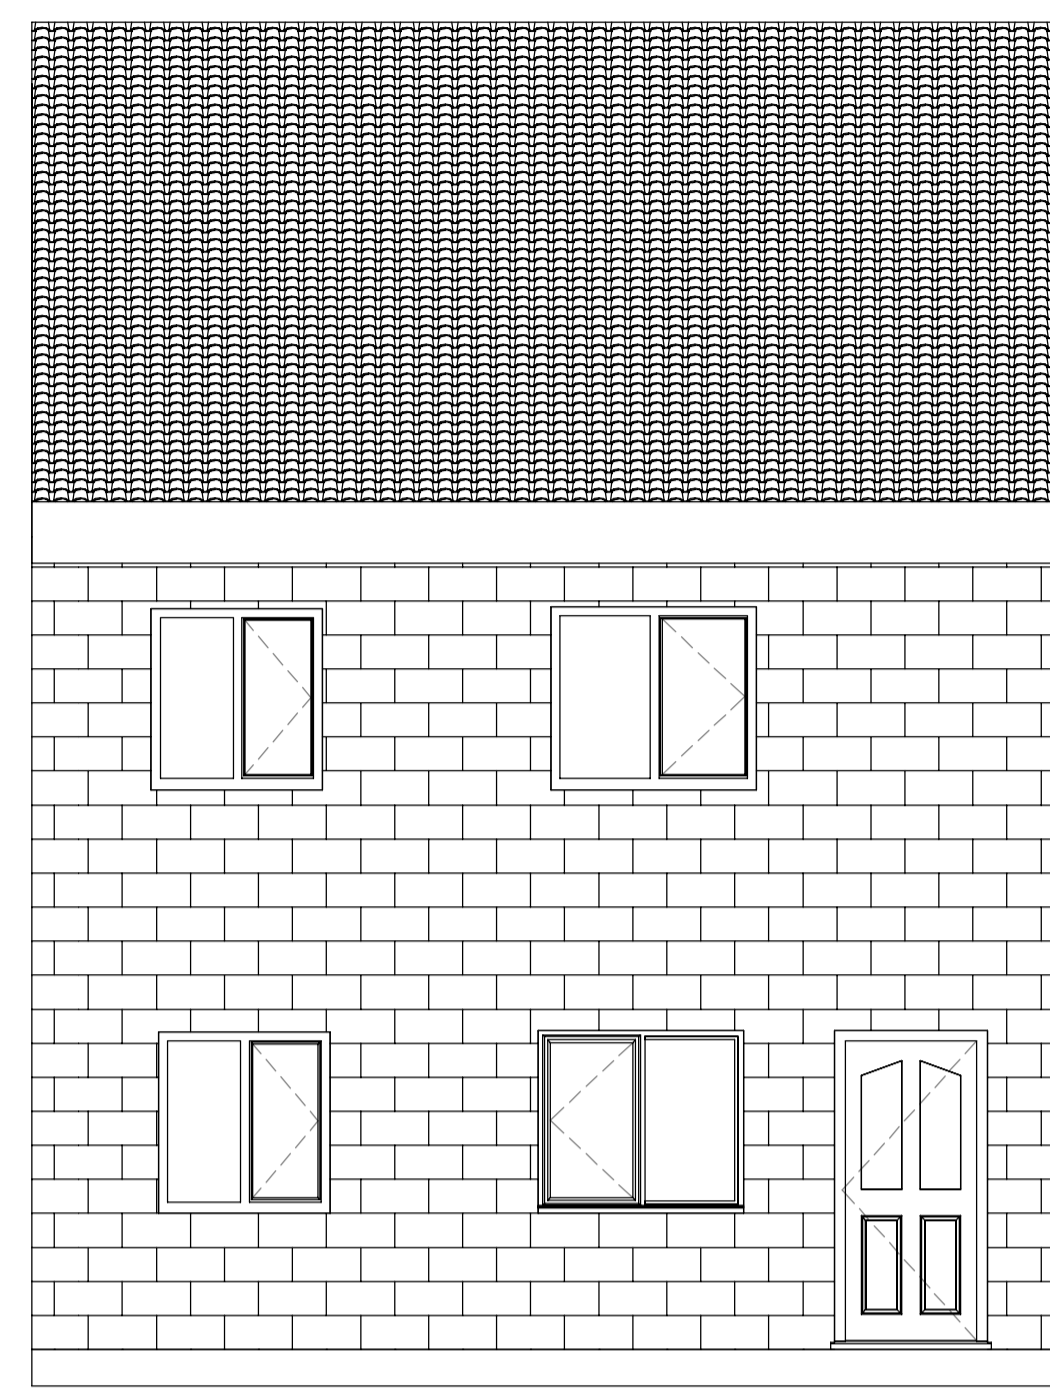


1 Existing Rear Elevation
 1 : 50

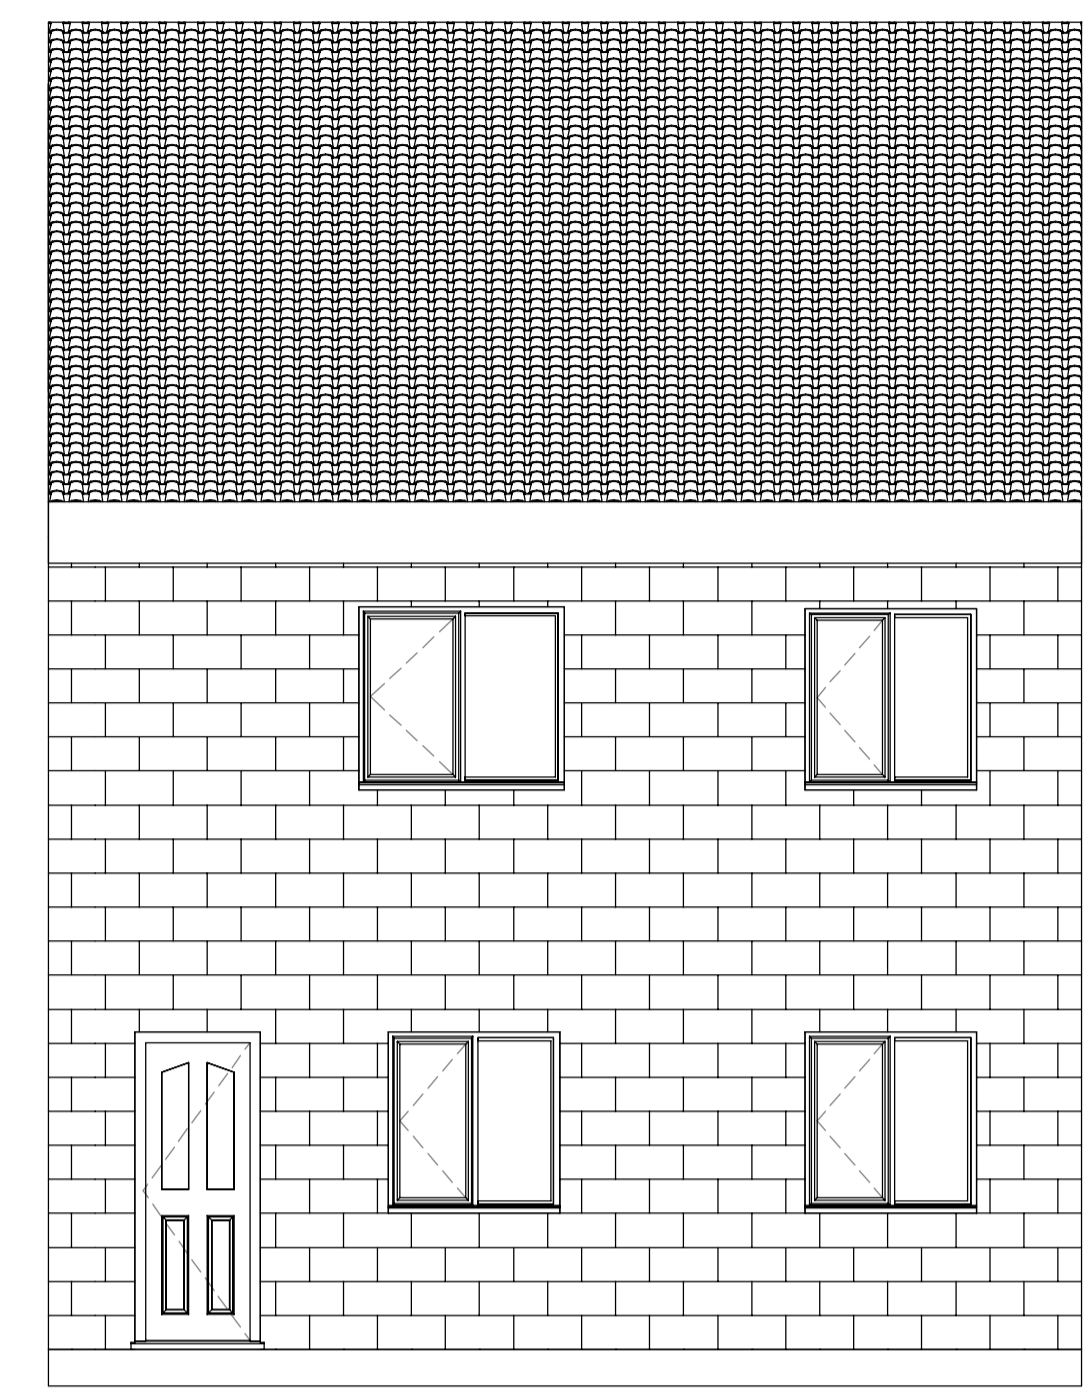


2 Existing Front Elevation
 1 : 50

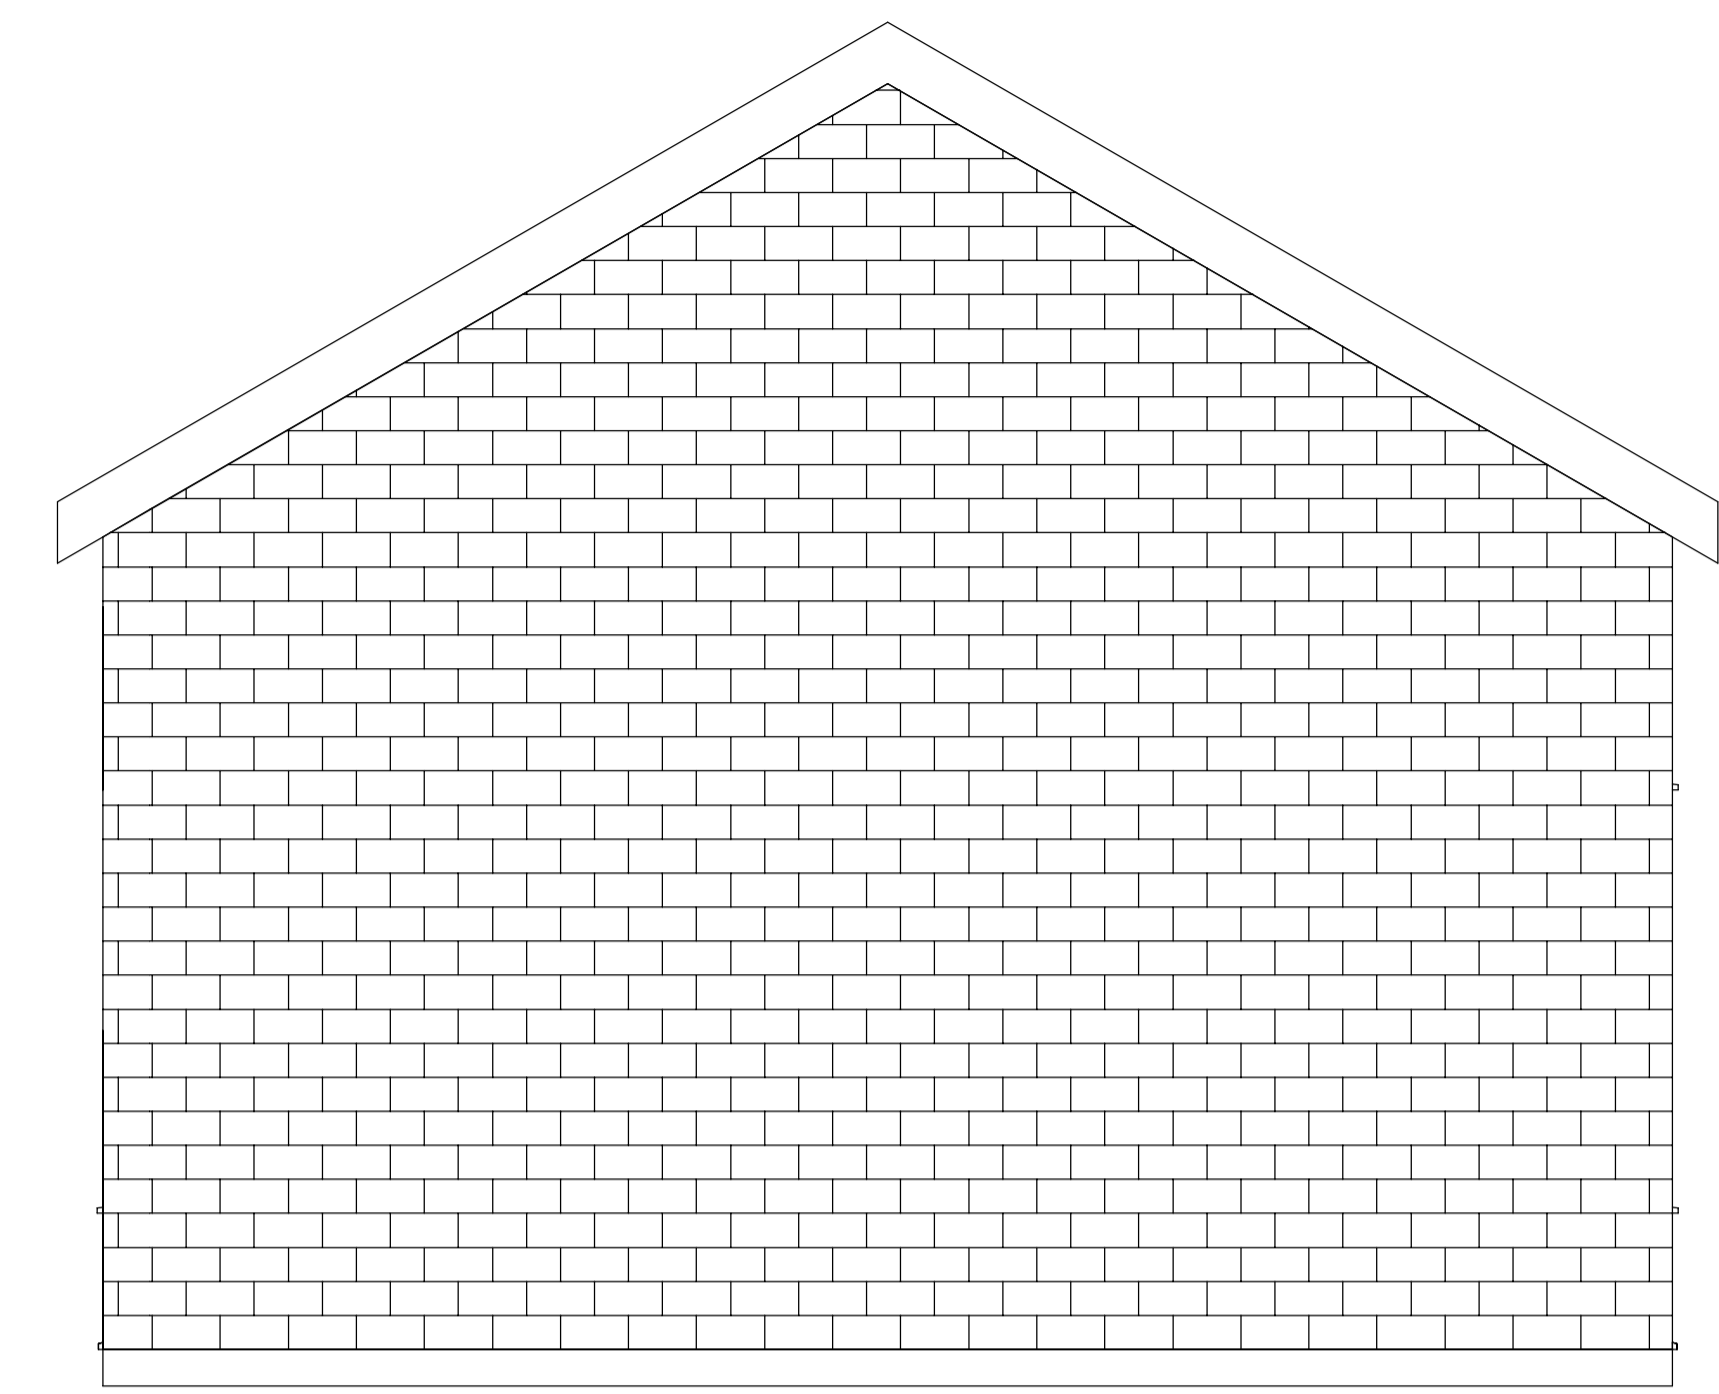


3 Existing Side Elevation
 1 : 50

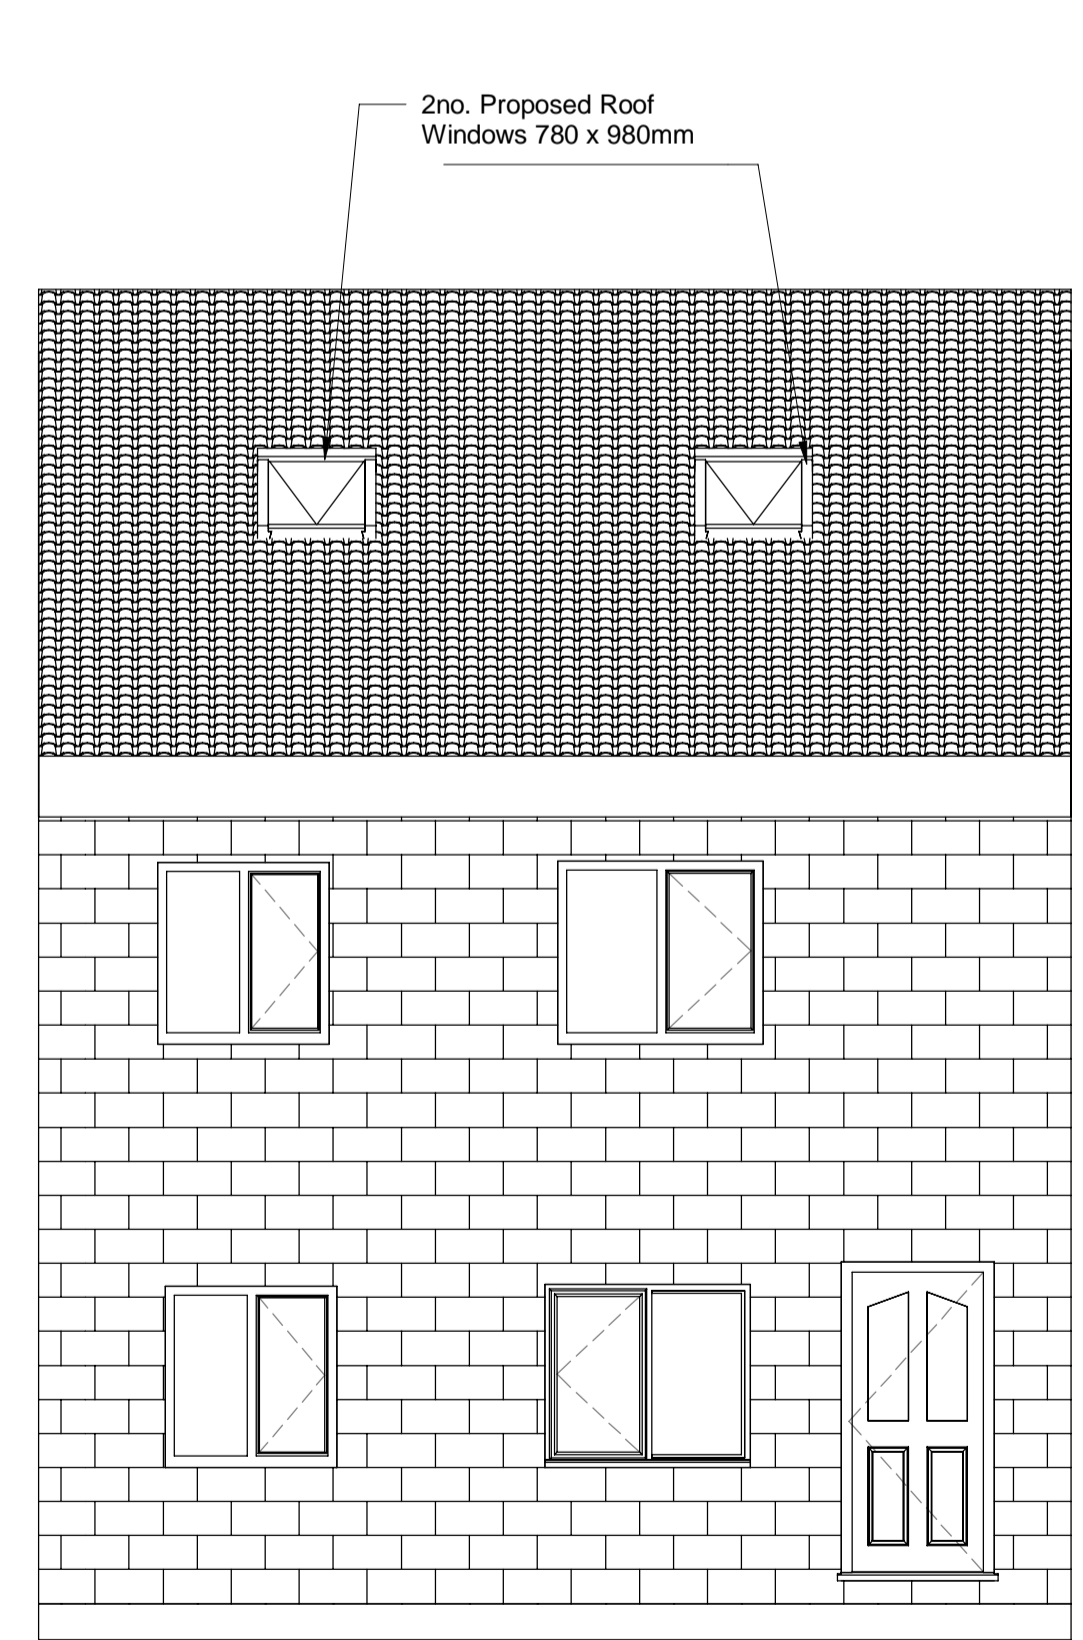

4 Proposed Front Elevation
 1 : 50

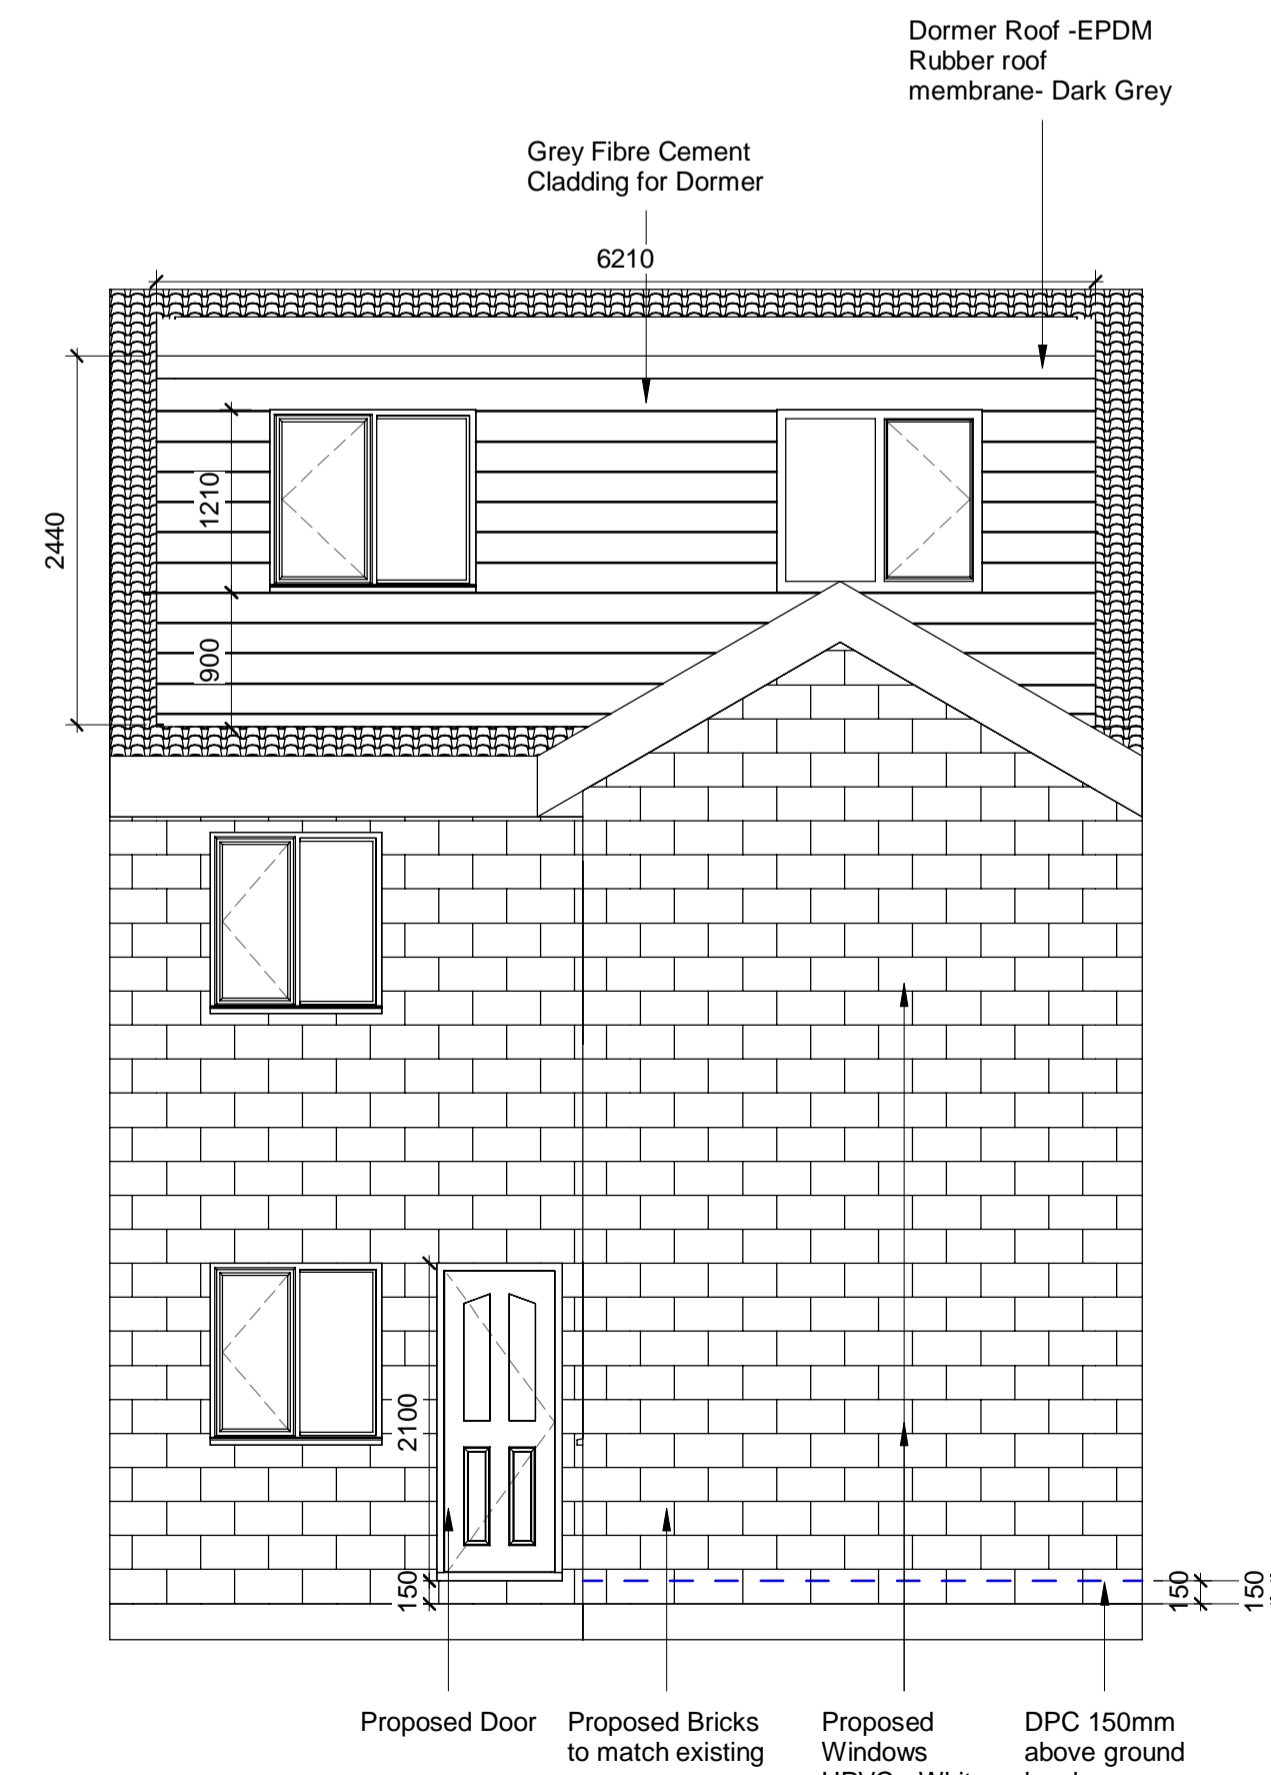

5 Proposed Rear Elevation
 1 : 50

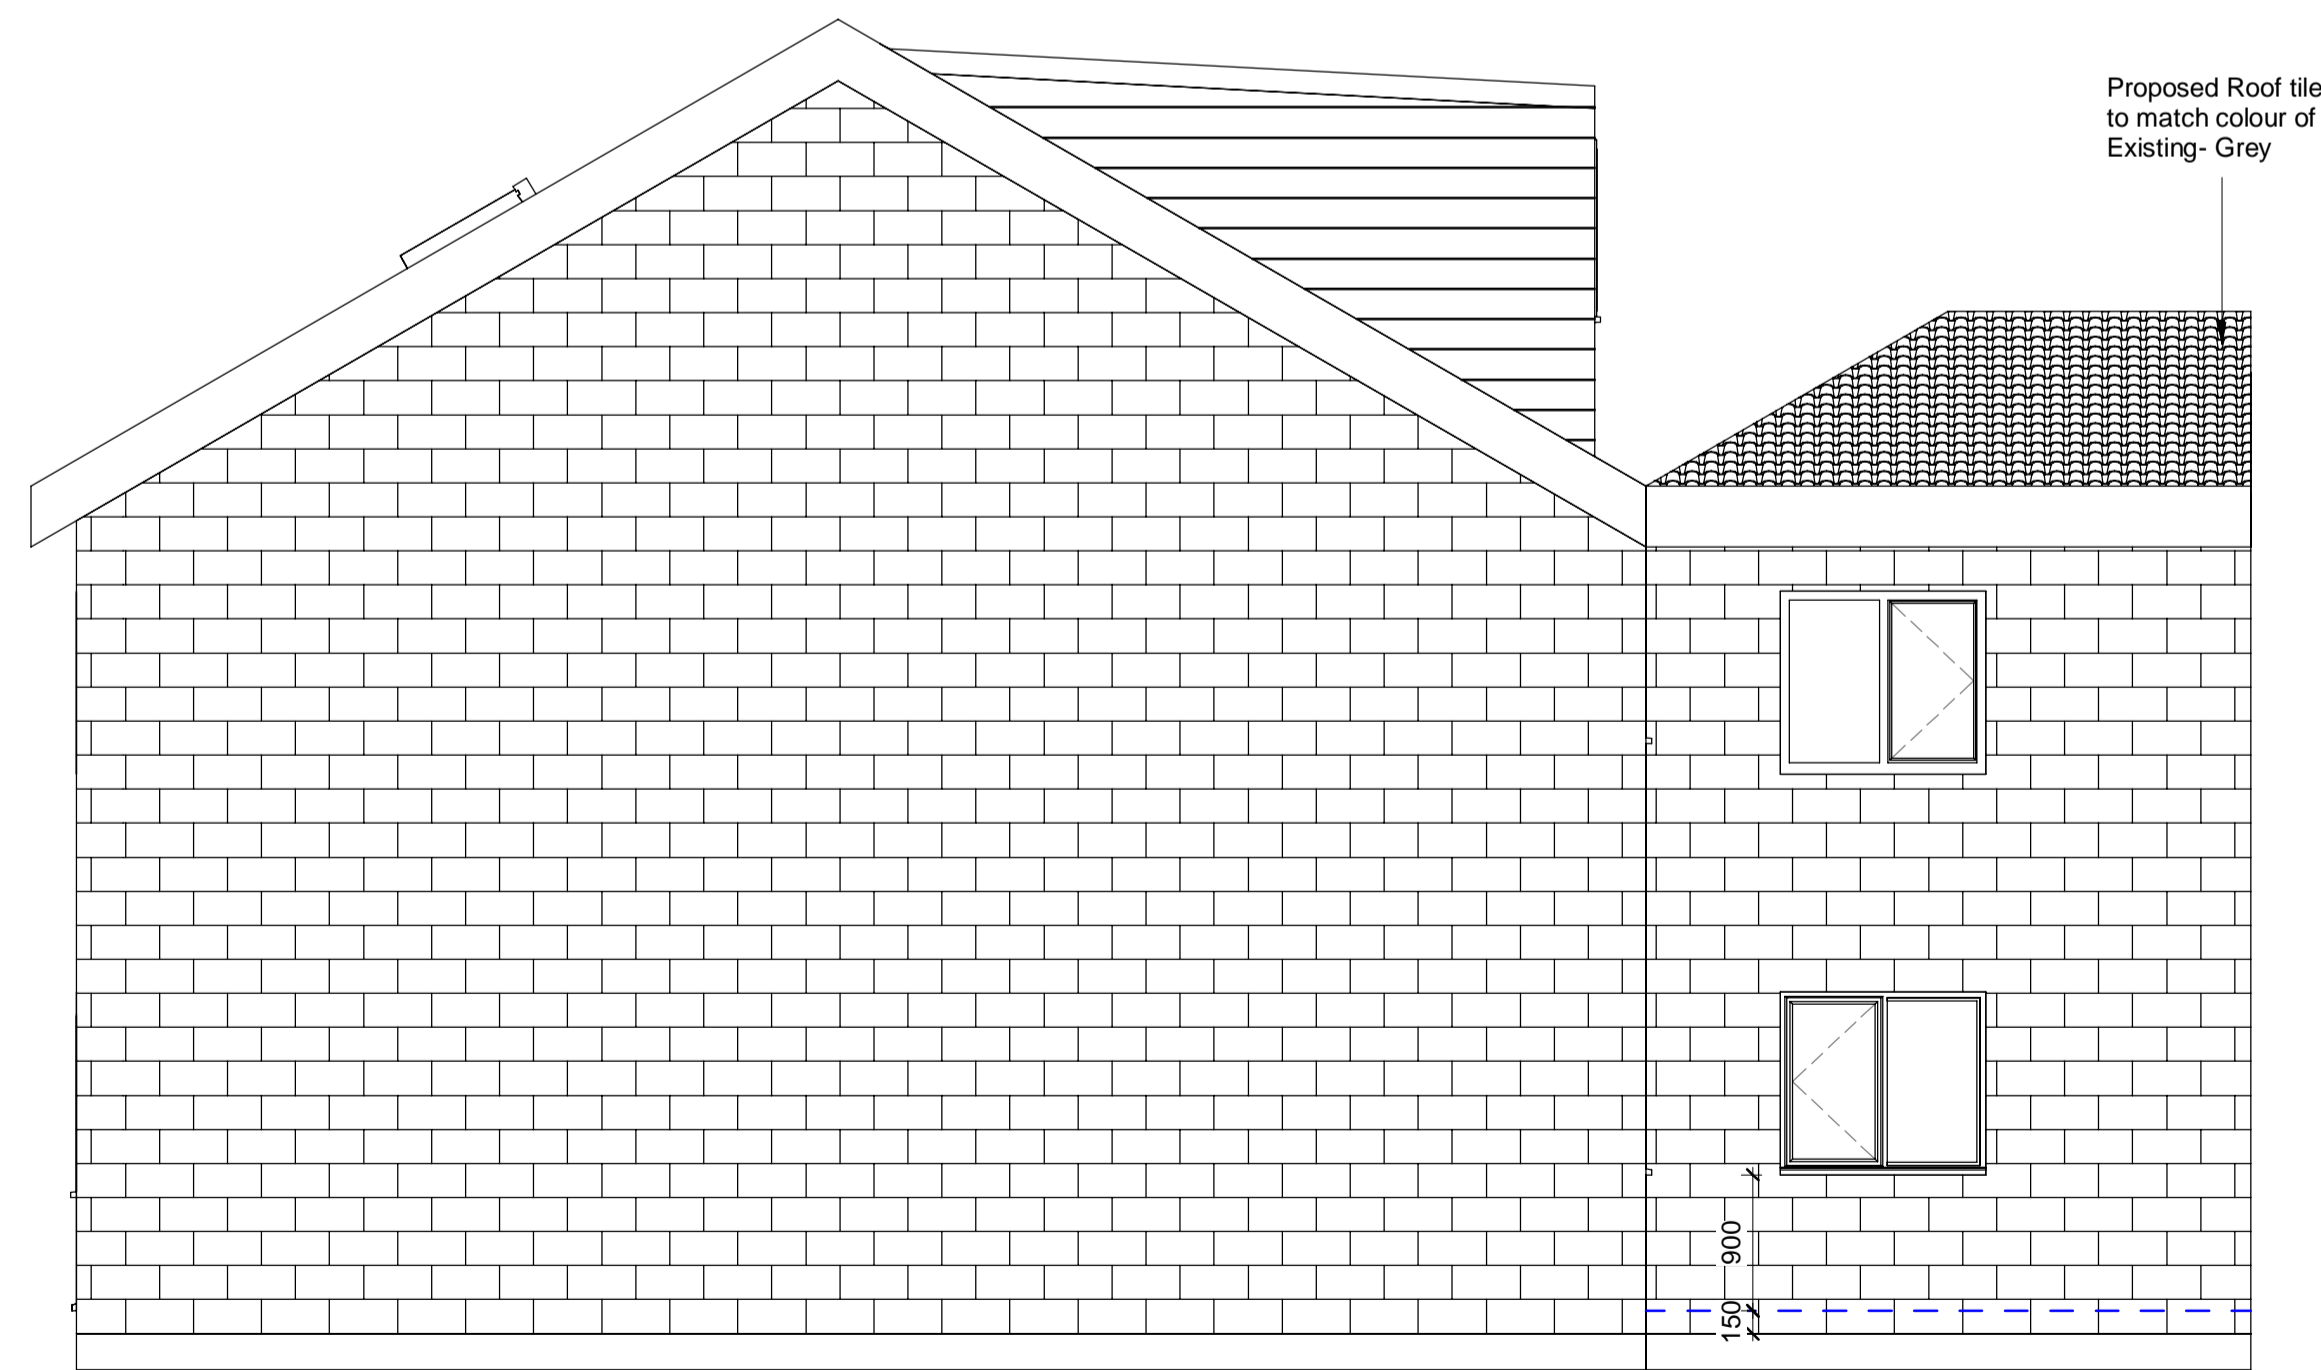

6 Proposed Side Elevation
 1 : 50

AIM
 Architectural Studios

Status

Client
 Mr Dean Parata

Project
 172 Tongemoor Rd, Bolton, BL2 2HR

Title
 Existing & Proposed Elevations

Scale	Size	Date	Drawn	Checked
1 : 50	A1	09/25/23	MP	AV

Drawing No. A.M-185-A102 Rev.