




172 Tongemoor Rd, Bolton BL2 2HR

Notes
Drawing intended for Planning purposes only.
All dimensions are to be checked prior to
construction work and any discrepancies are to
be identified to the Architect.

Revisions

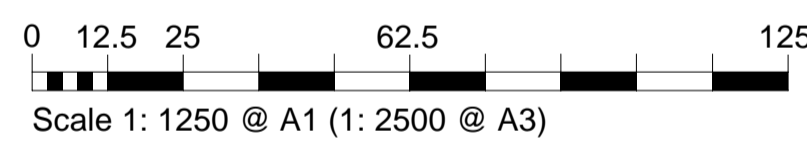

1 Location Plan
1 : 1250

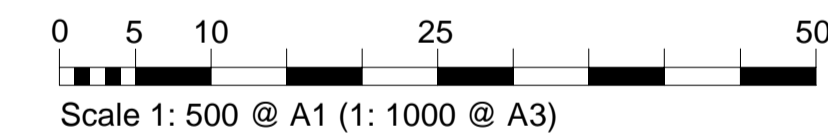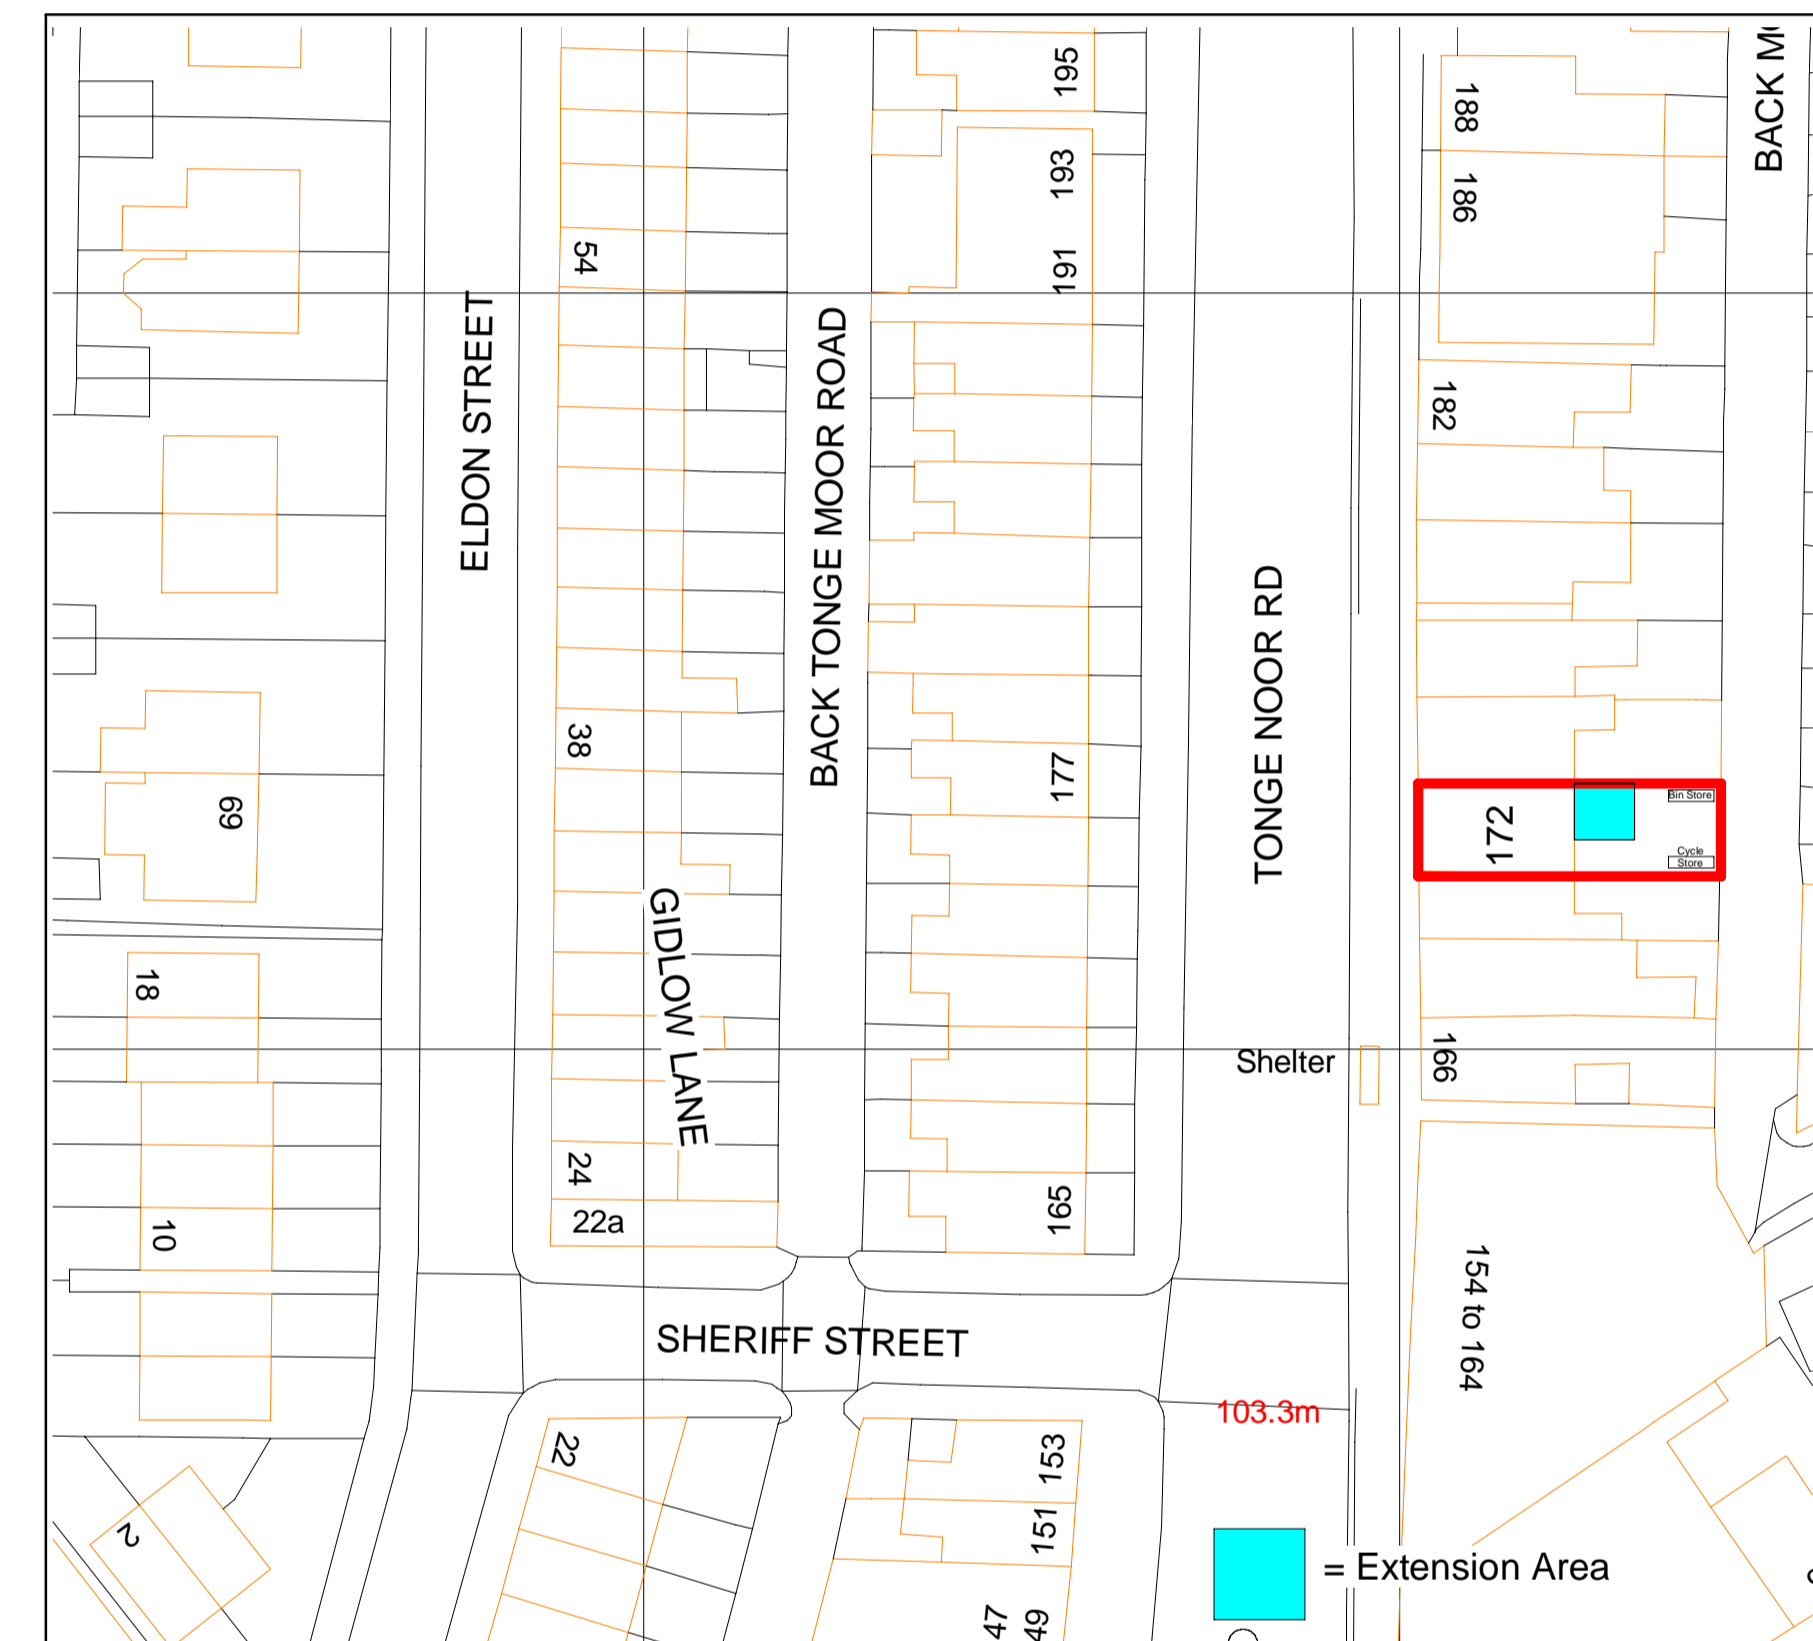

2 Site Plan
1 : 500



| | |
|---------|-----------------------------------|
| Status | |
| Client | Mr Dean Parata |
| Project | 172 Tongemoor Rd, Bolton, BL2 2HR |
| Title | Location & Site Plan |
| Scale | As indicated |
| Size | A1 |
| Date | 24/10/23 |
| Drawn | MP |
| Checked | AV |