


■ = Demolition

■ = Proposed Walls


0 0.5 1 2.5 5
Scale 1: 50 @ A1 (1: 100 @ A3)

Notes
Drawing intended for Planning purposes only.
All dimensions are to be checked prior to
construction work and any discrepancies are to
be identified to the Architect.


Revisions

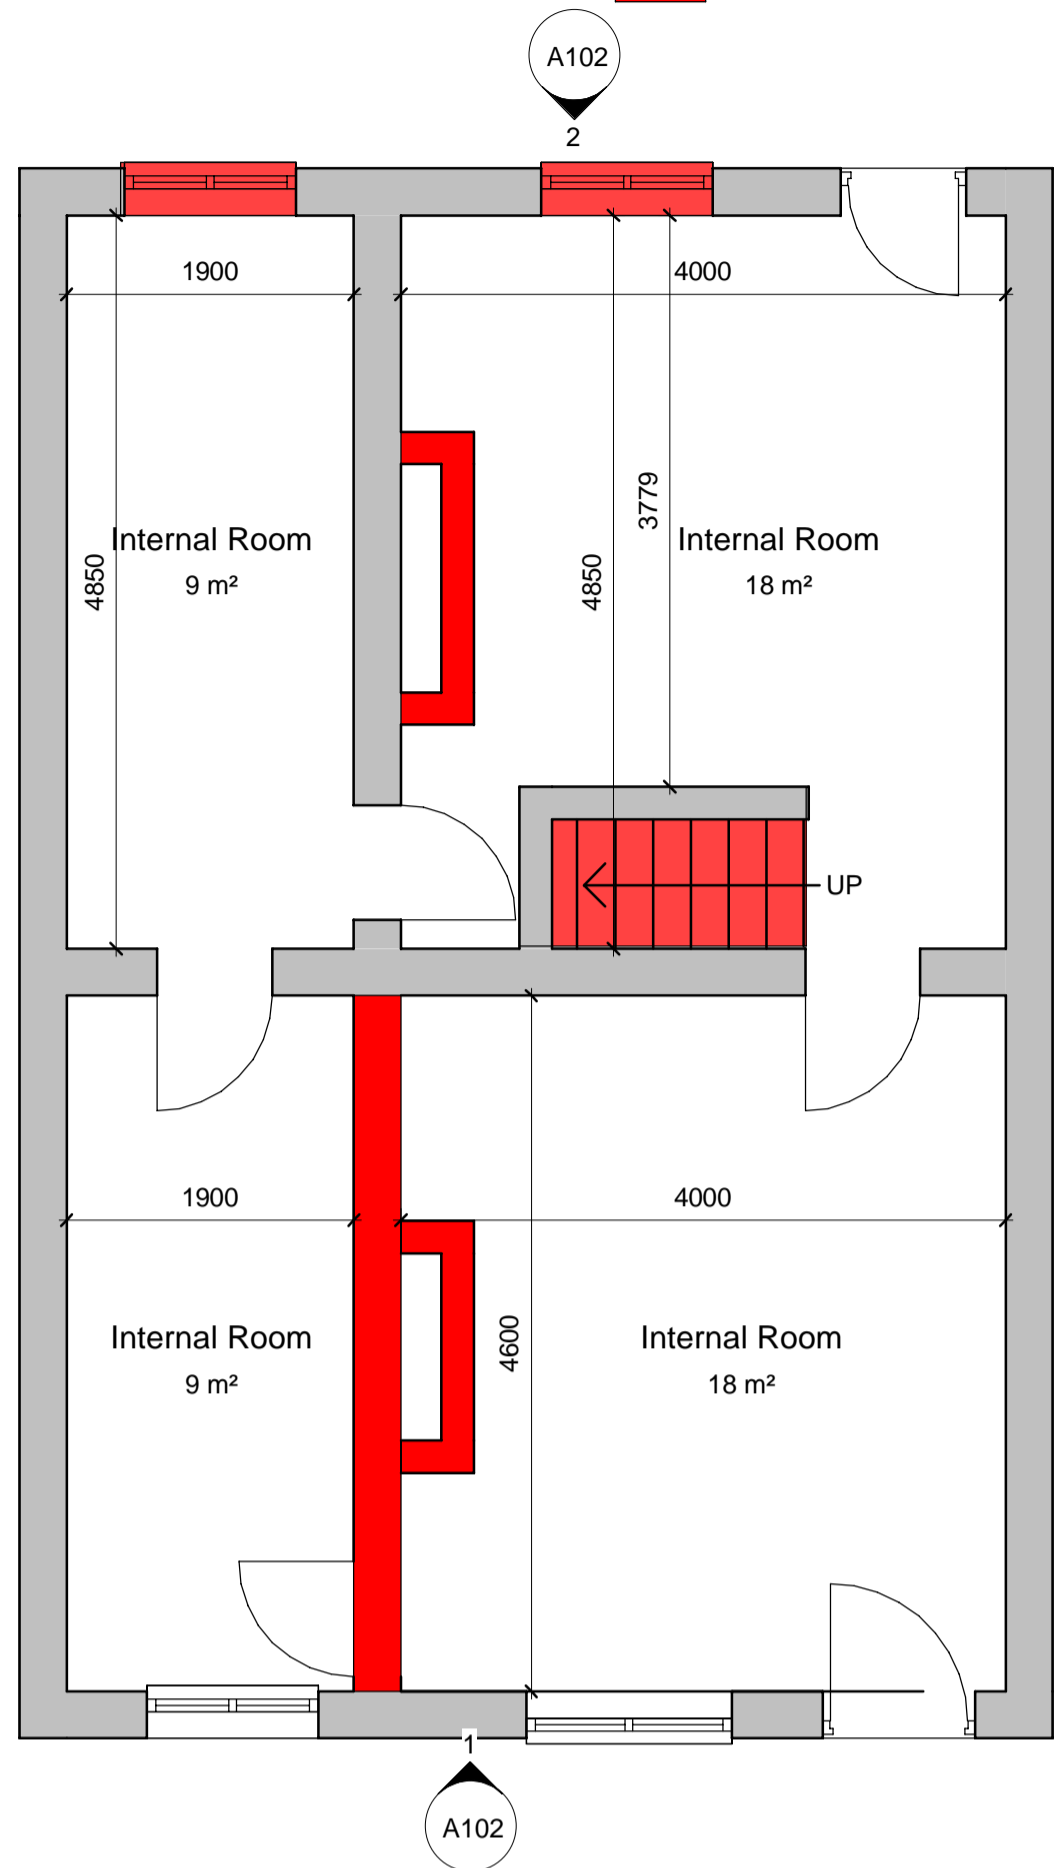


1 Existing Ground Floor Plan
1 : 50

 


5 Existing Loft Level
1 : 50

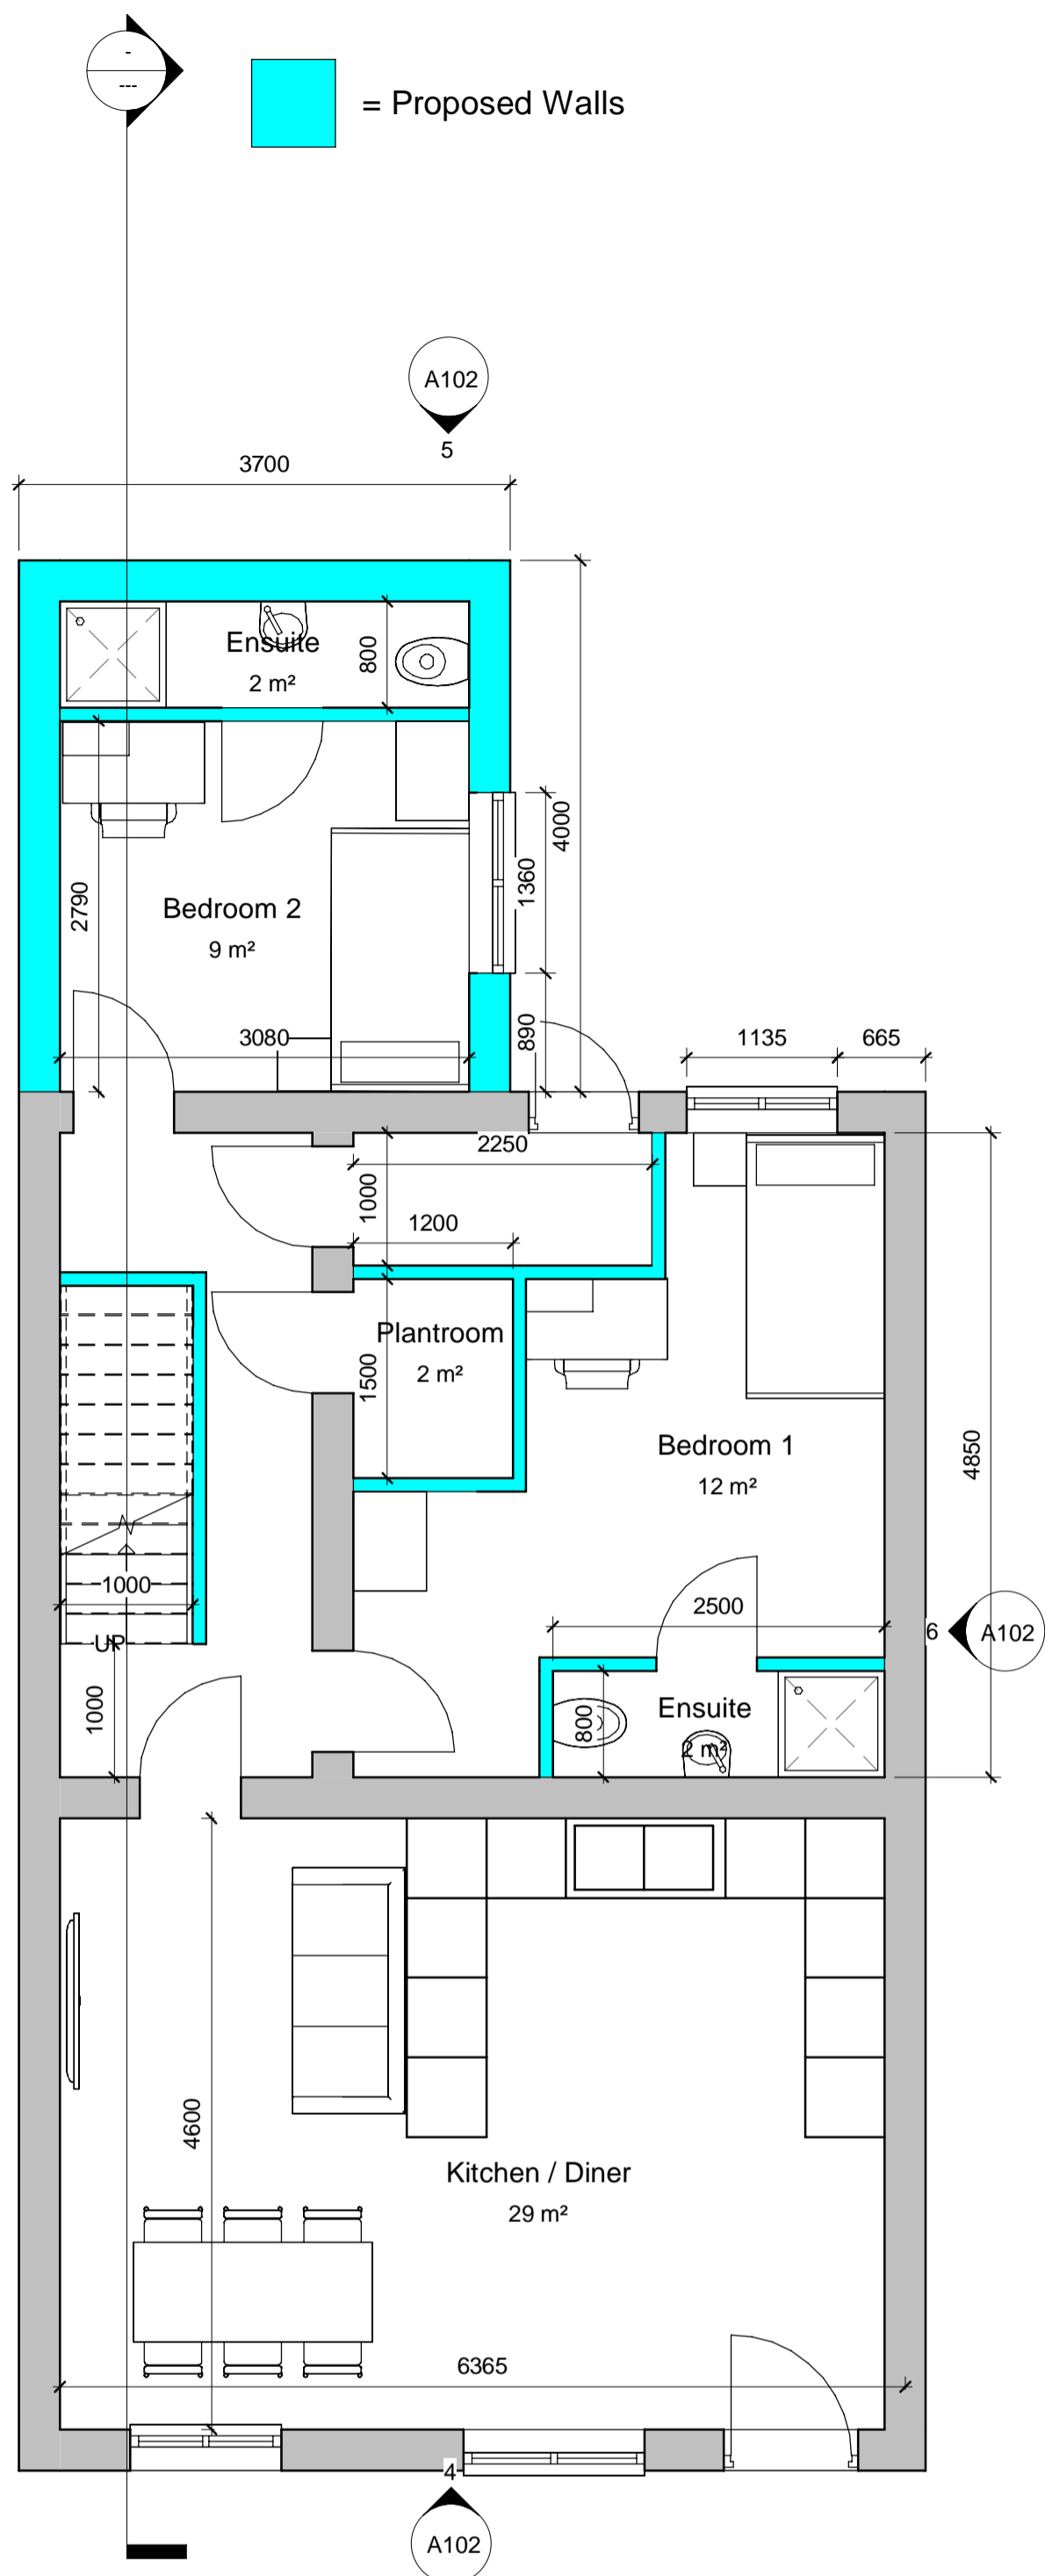


2 Proposed Ground Floor Plan
1 : 50

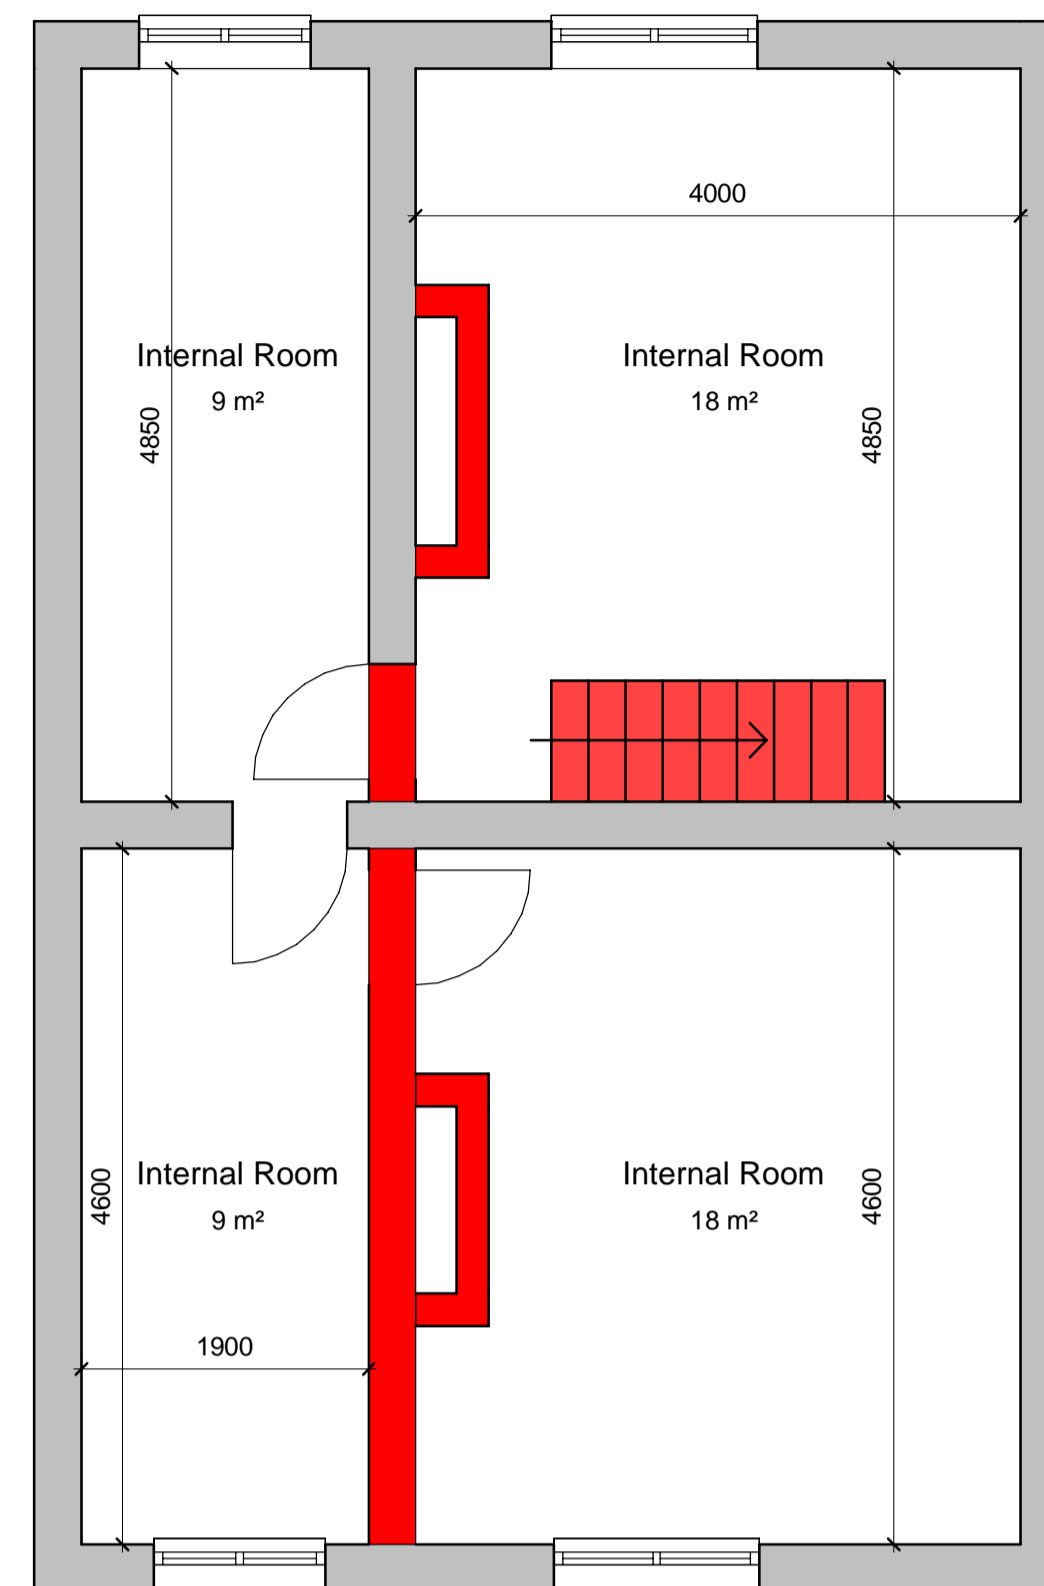

3 Existing First Floor Plan
1 : 50

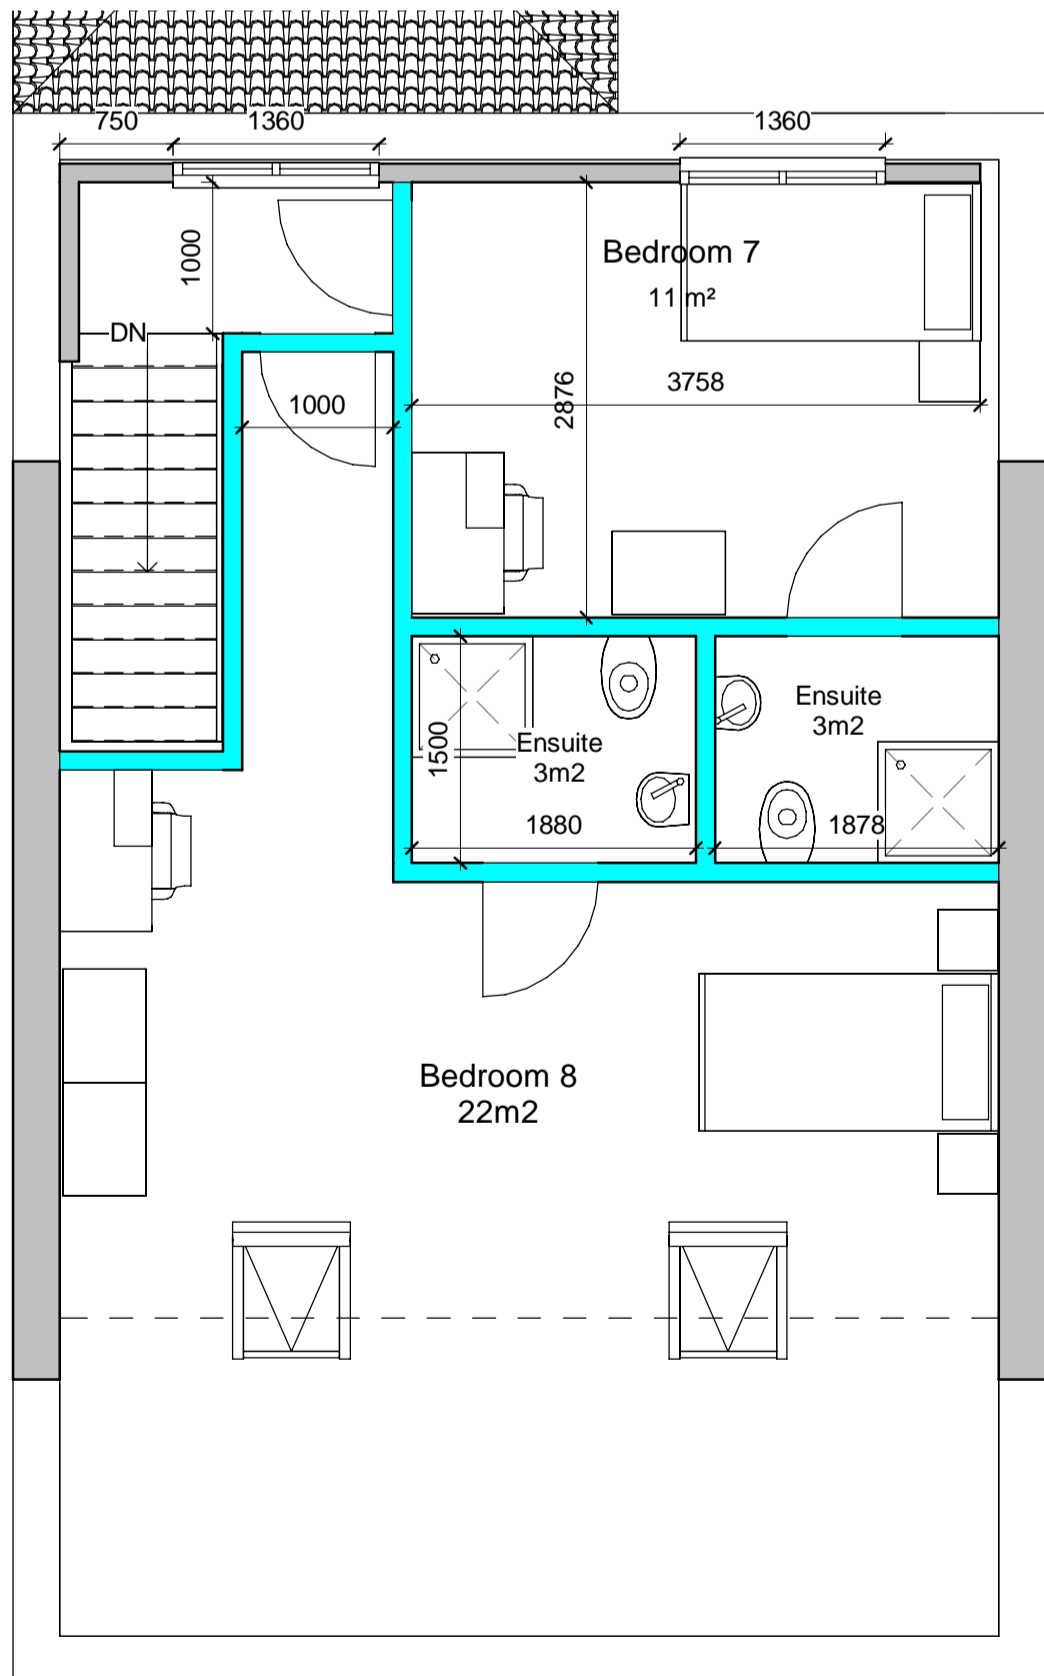

6 Proposed First Floor Plan
1 : 50

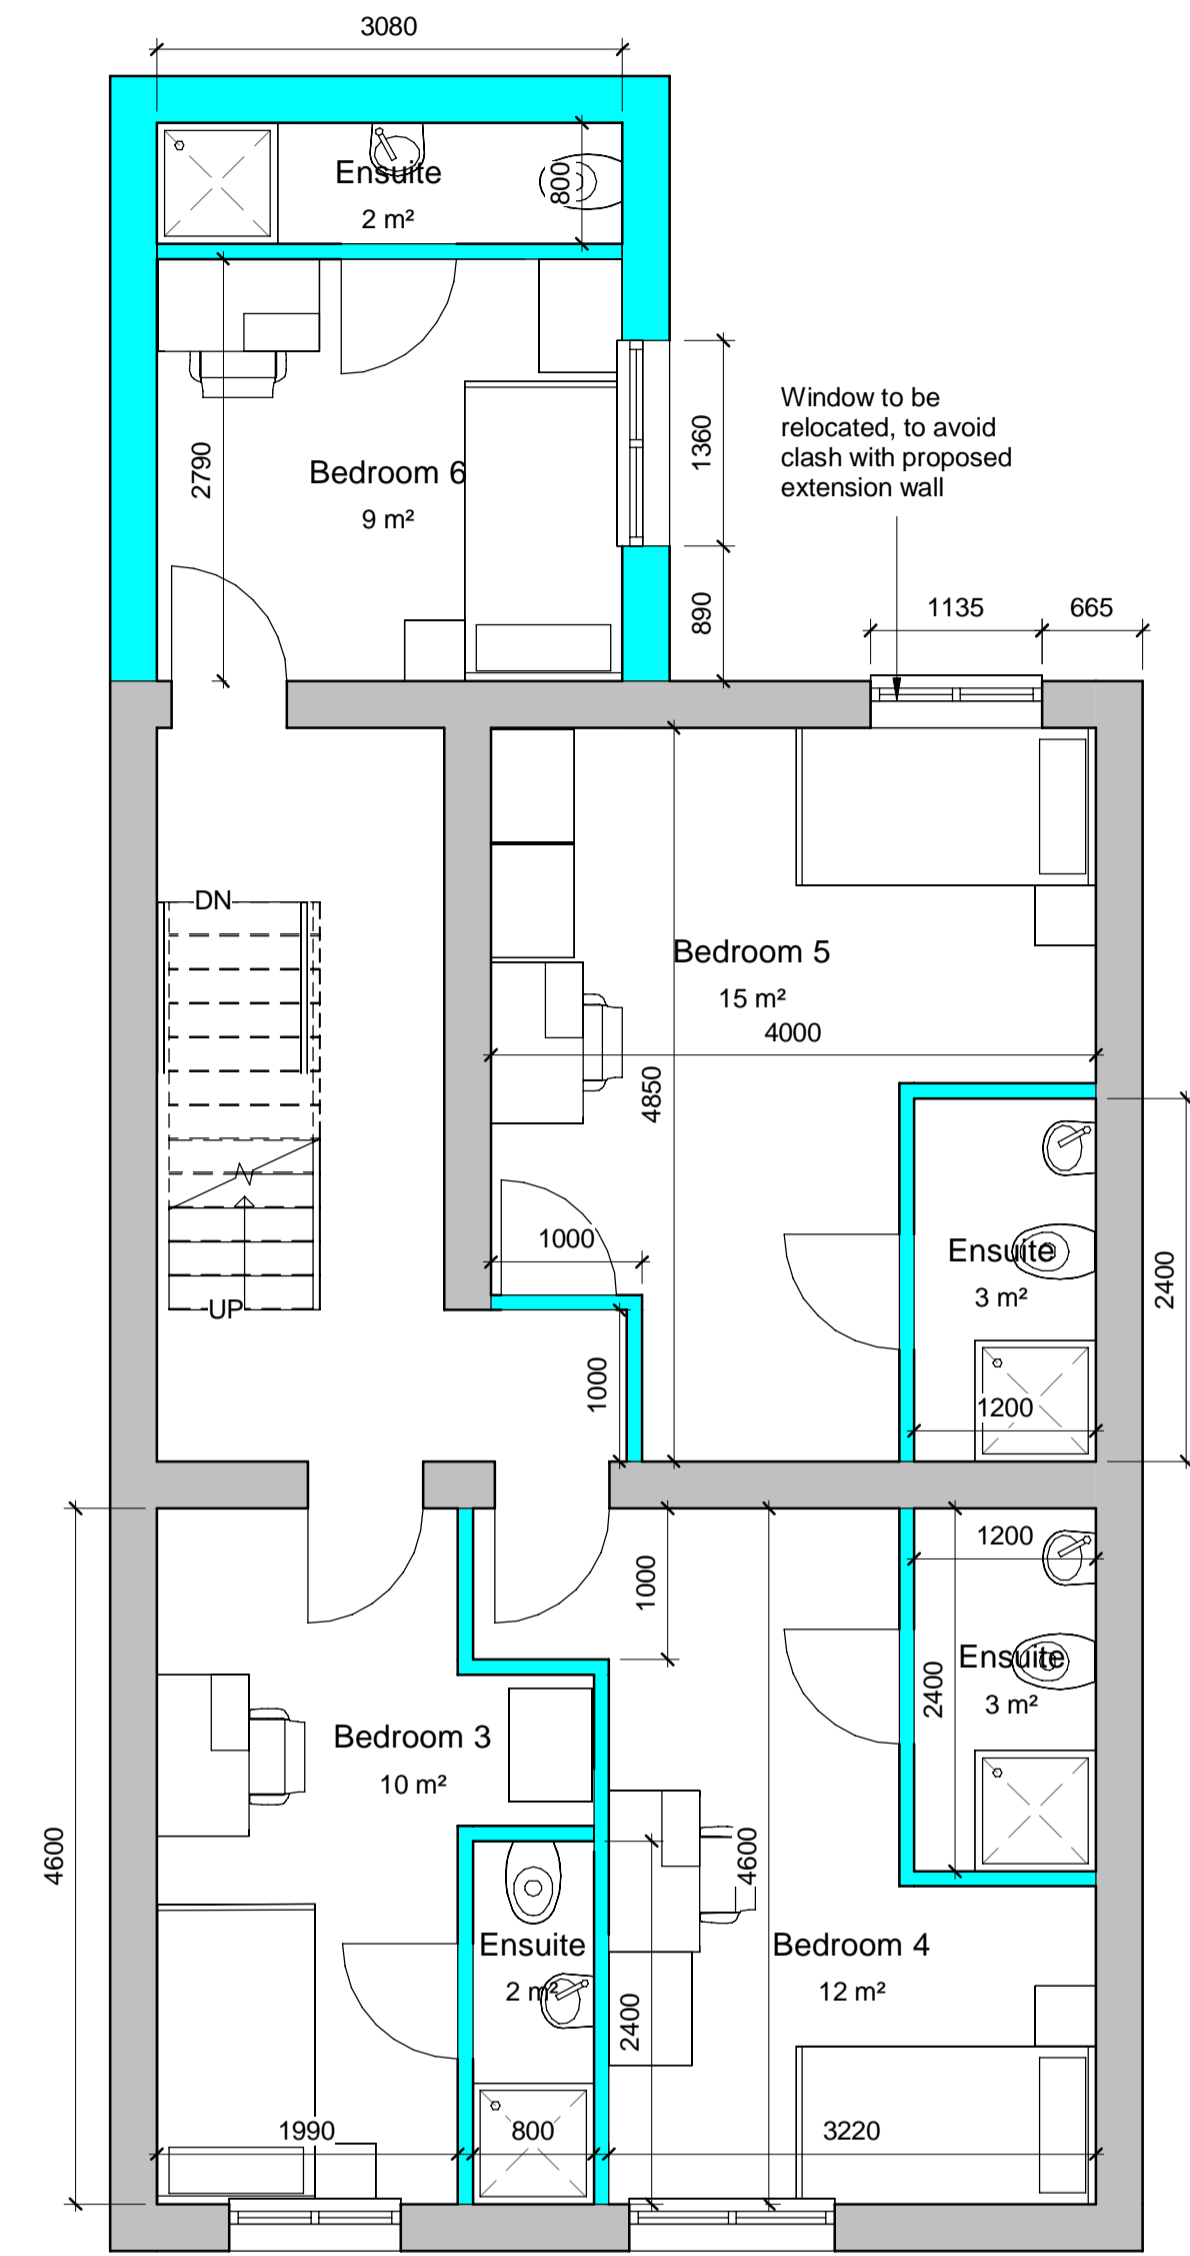

4 Proposed First Floor Plan
1 : 50



Status
Client Mr Dean Parata
Project 172 Tongemoor Rd, Bolton, BL2 2HR
Title Existing & Proposed Plans
Scale 1 : 50
Size A1
Date 24/10/23
Drawn MP
Checked AV

Drawing No. A.M-185-A101 Rev.