




PROPOSED FRONT ELEVATION

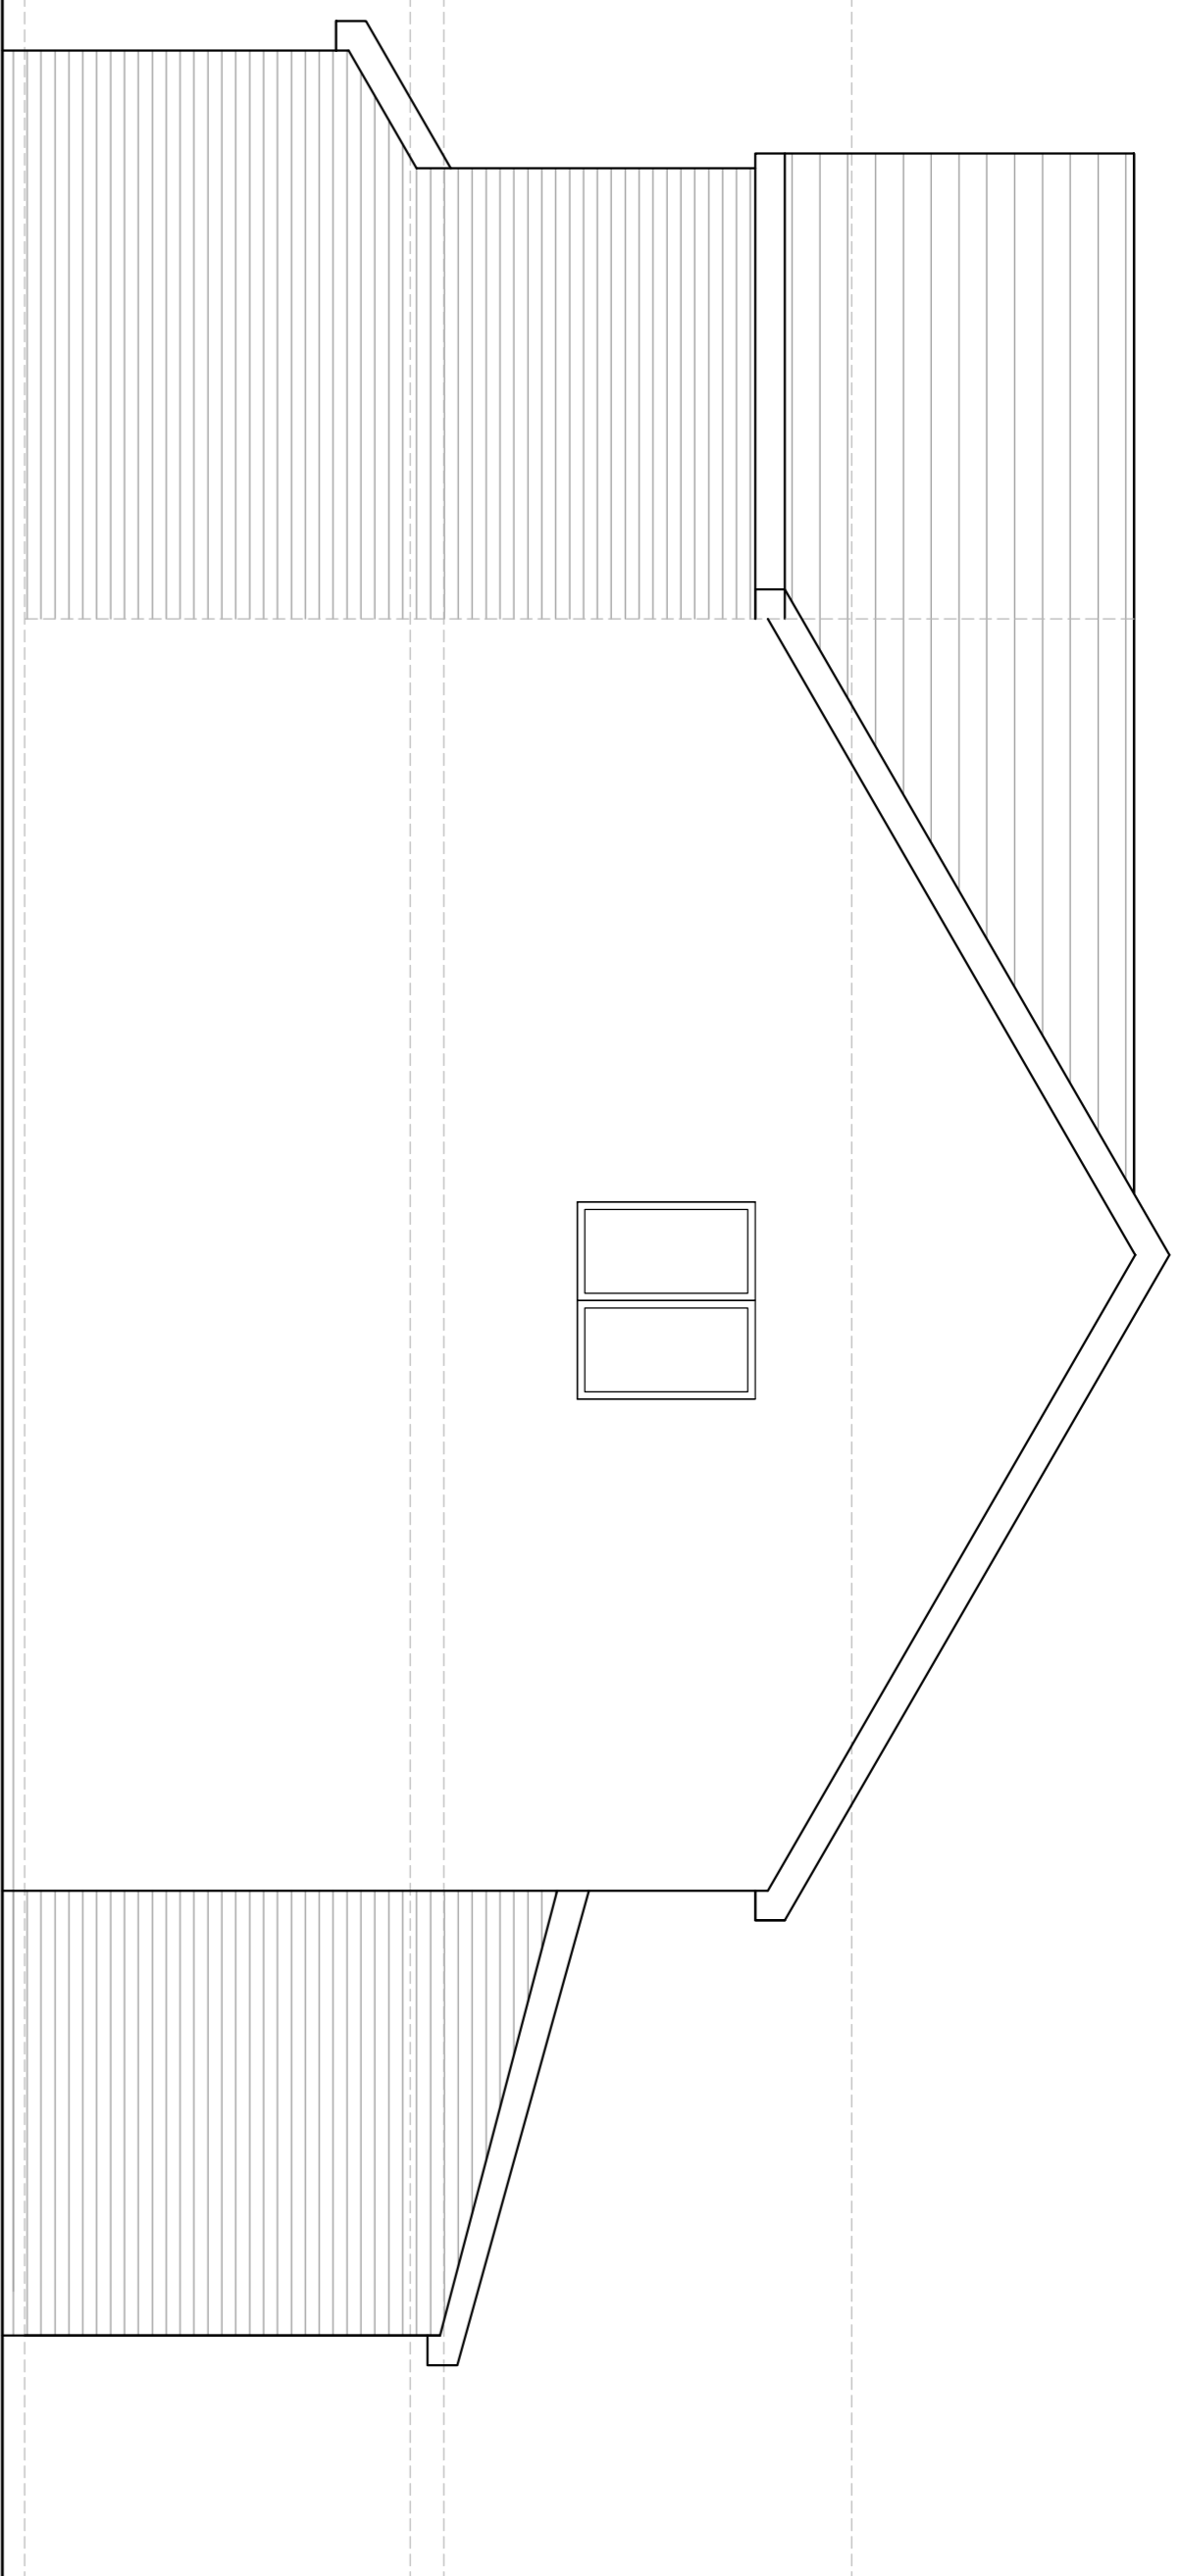

PROPOSED SIDE ELEVATION

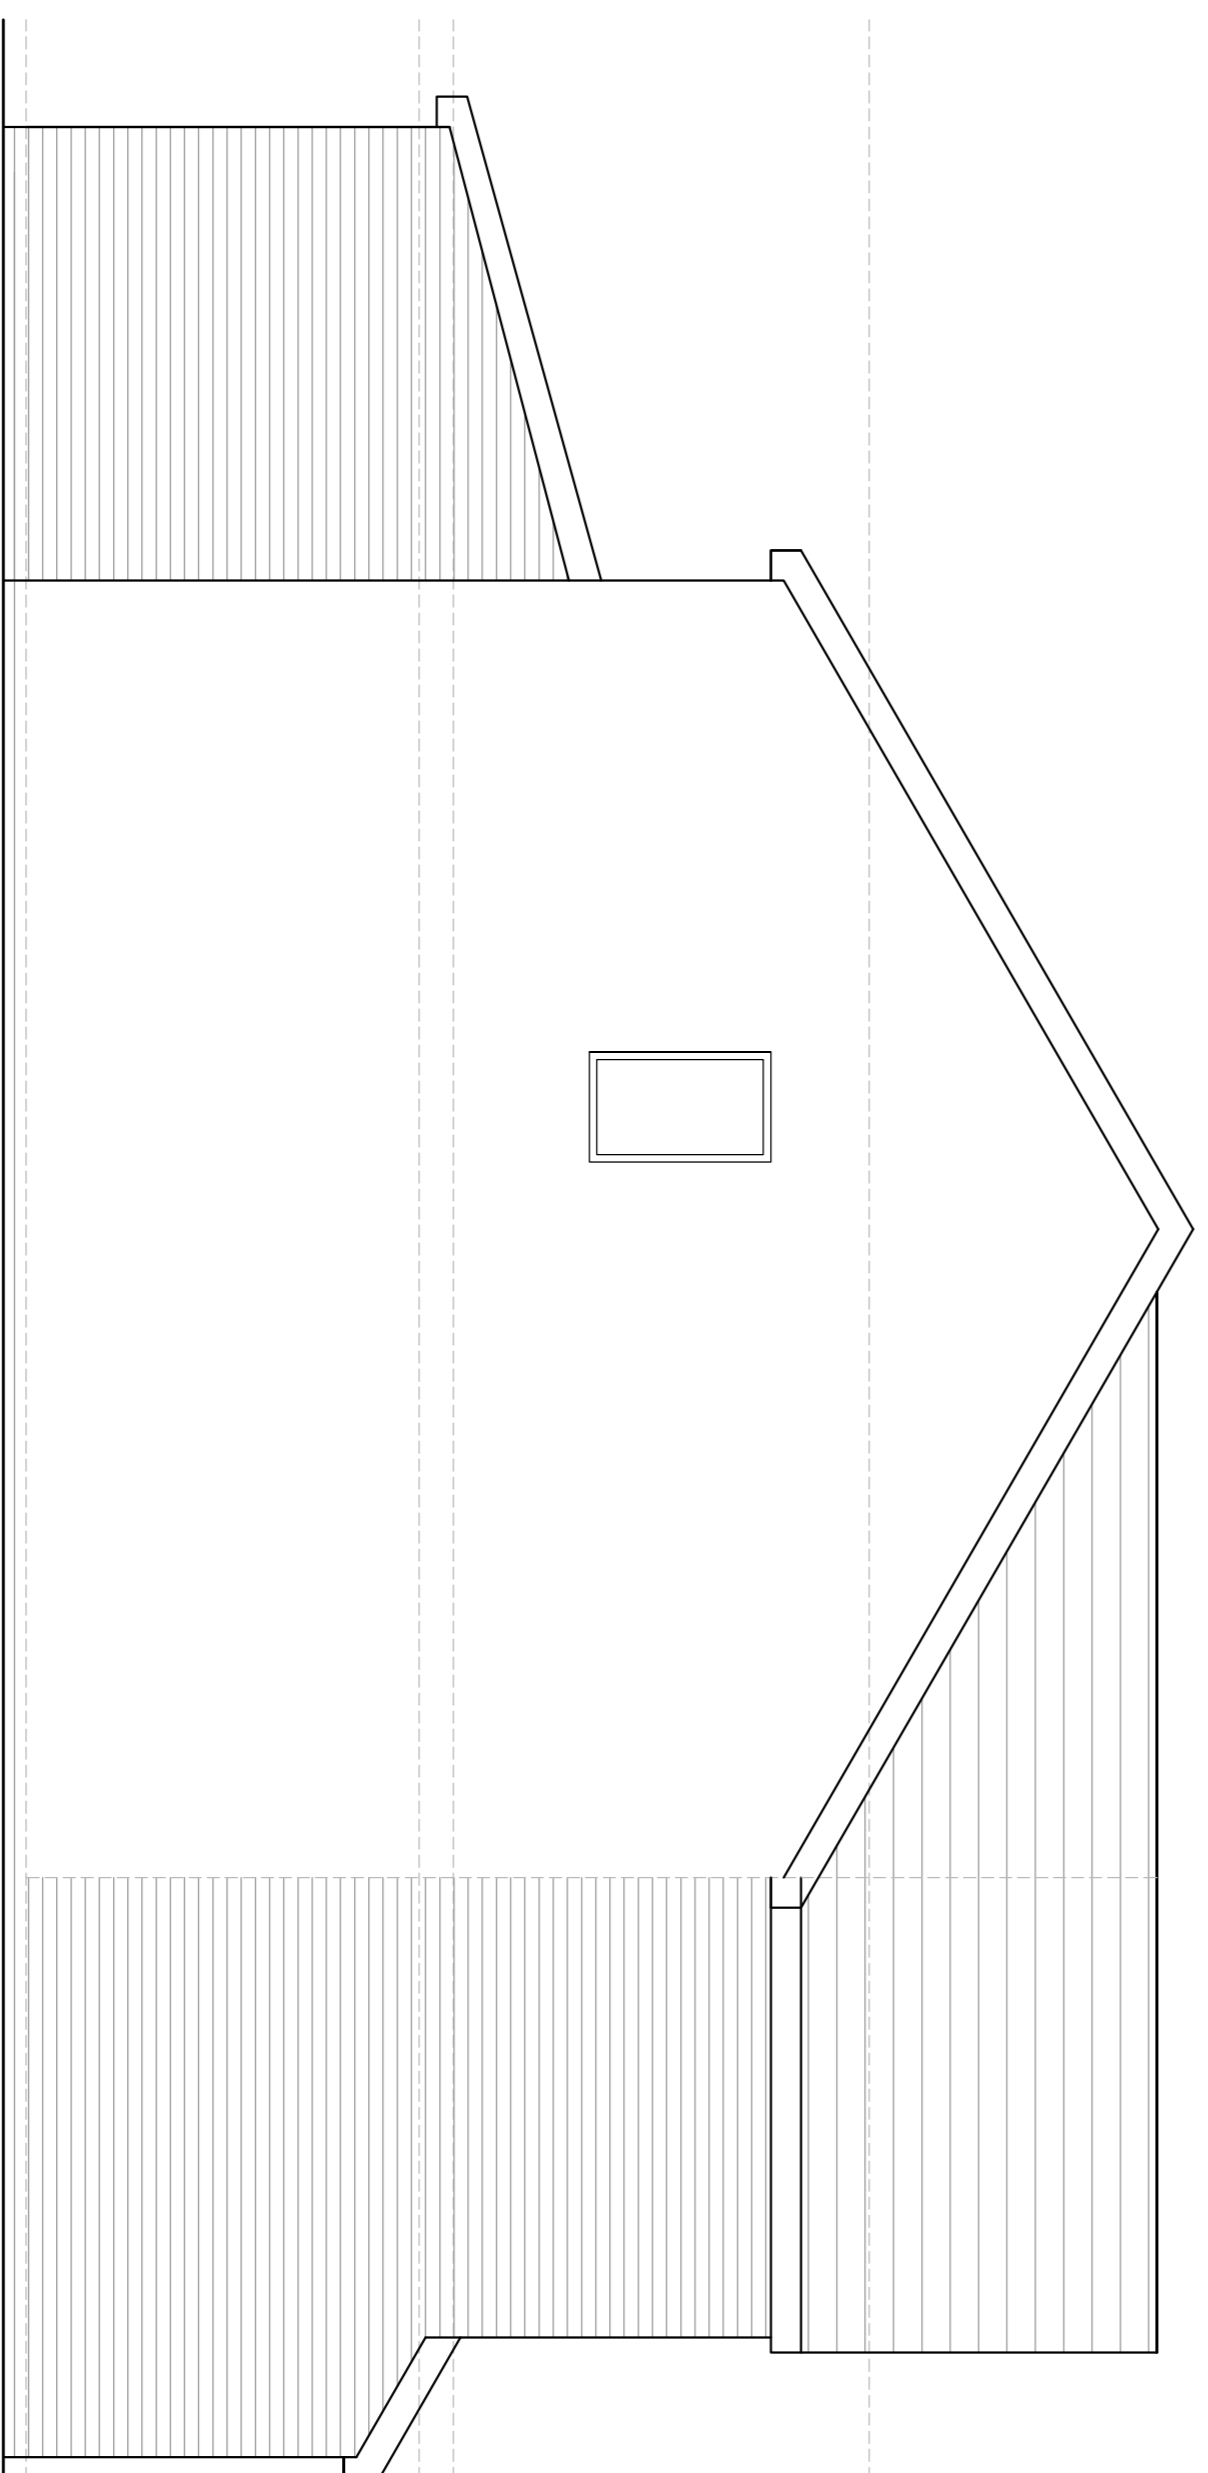

PROPOSED SIDE ELEVATION

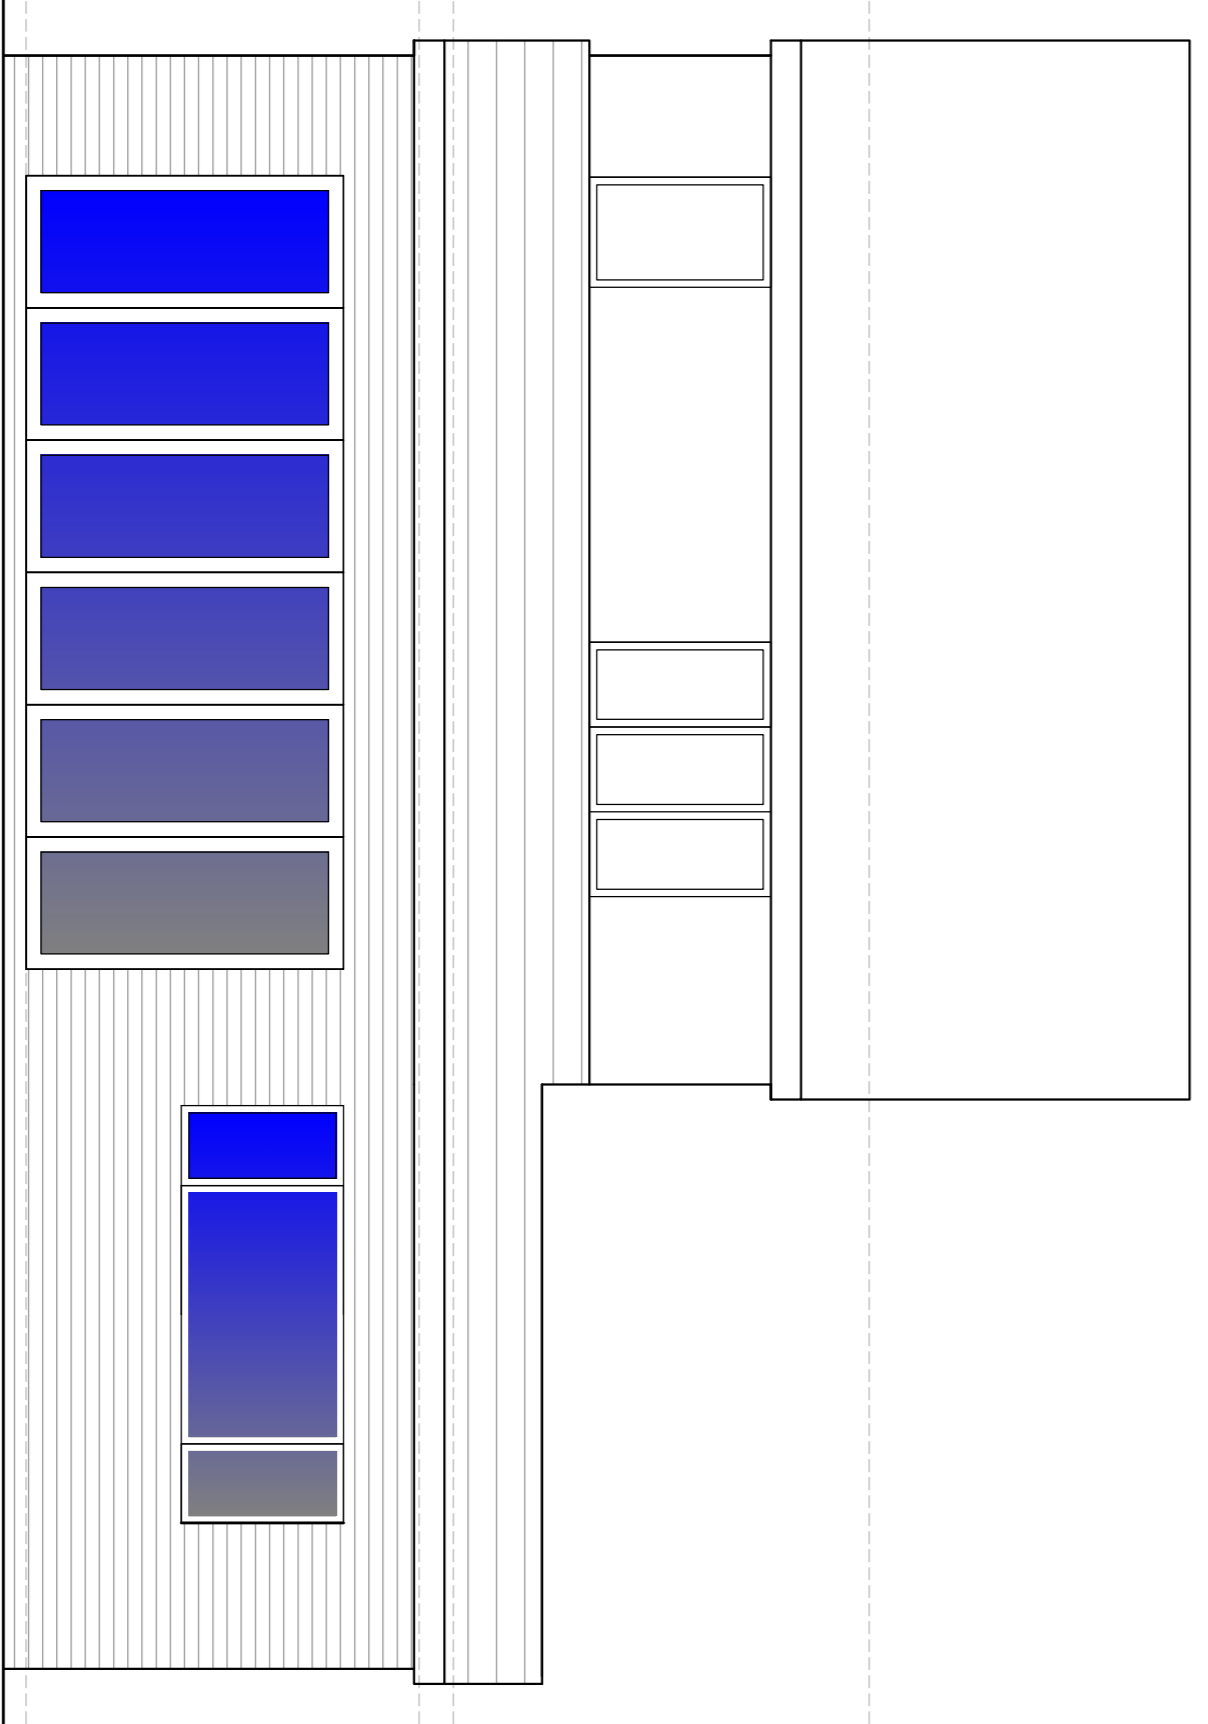

PROPOSED REAR ELEVATION



T: 07909119580 E: contact@rpcad.co.uk W: www.rpcad.co.uk
Company No. 5226515 CMA Registered Practice No. 021507

Client: **MR J RICHARDS**

Project Name: **14 PARKWAY, WESTHOUGHTON, BL5 2RY**

Title: **Proposed Elevations**

Scale/Sheet	Drawn by	Project Stage	Issue
1:50 @	20111703	Building Regs	-
A1	RC	Building Regs	-

© The copyright of this drawing is vested with RPC Architectural Design Ltd. All work is subject to the company's terms and conditions. Do not scale from the drawing, use only figured dimensions. All dimensions to be checked on site. All discrepancies are to be reported immediately to RPC Architectural Design Ltd.