




Proposed South West Elevation  
1 : 50

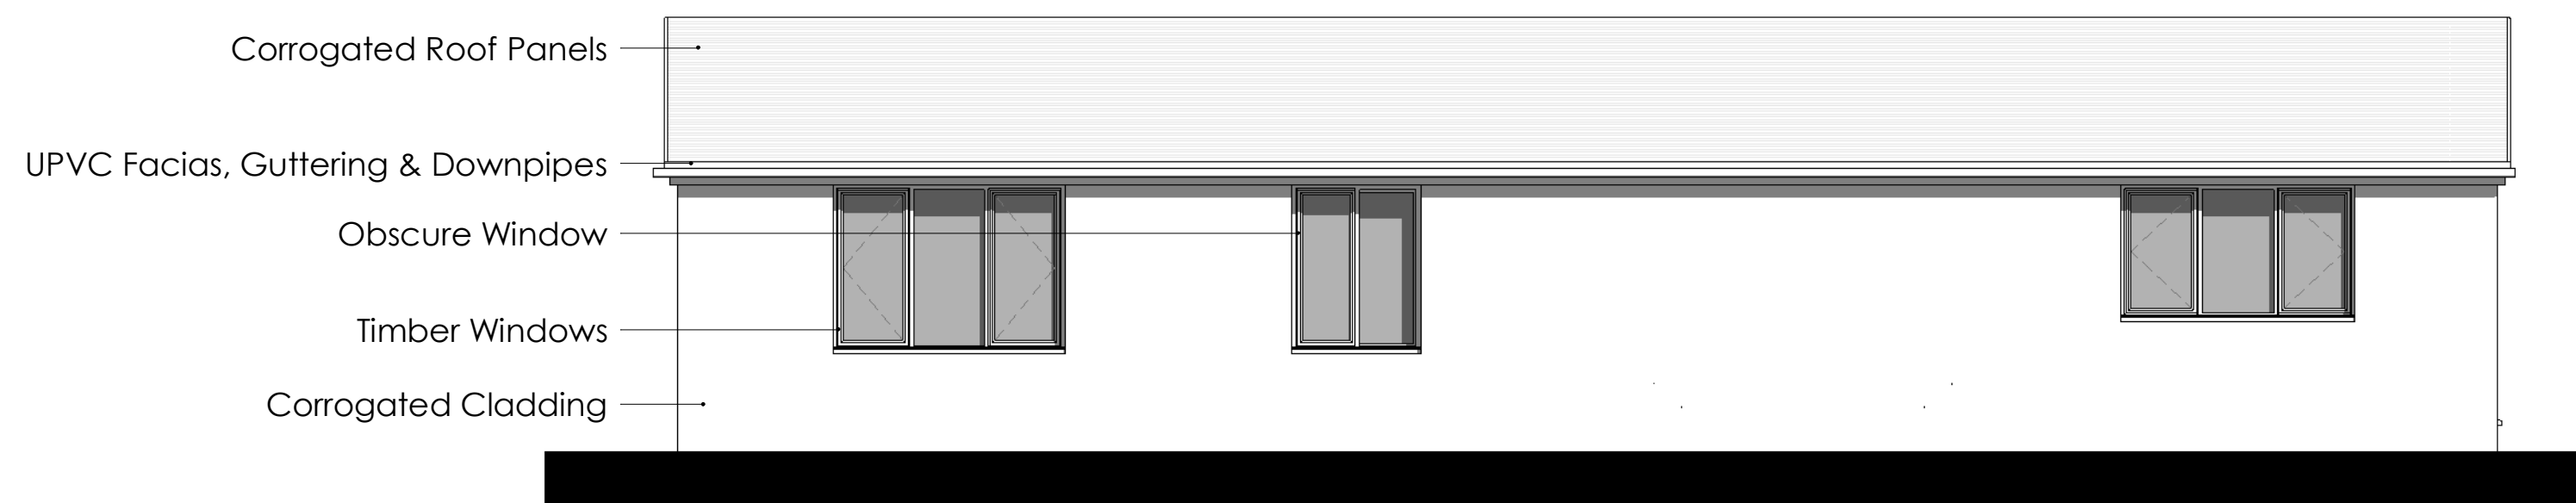


Proposed North West Elevation  
1 : 50

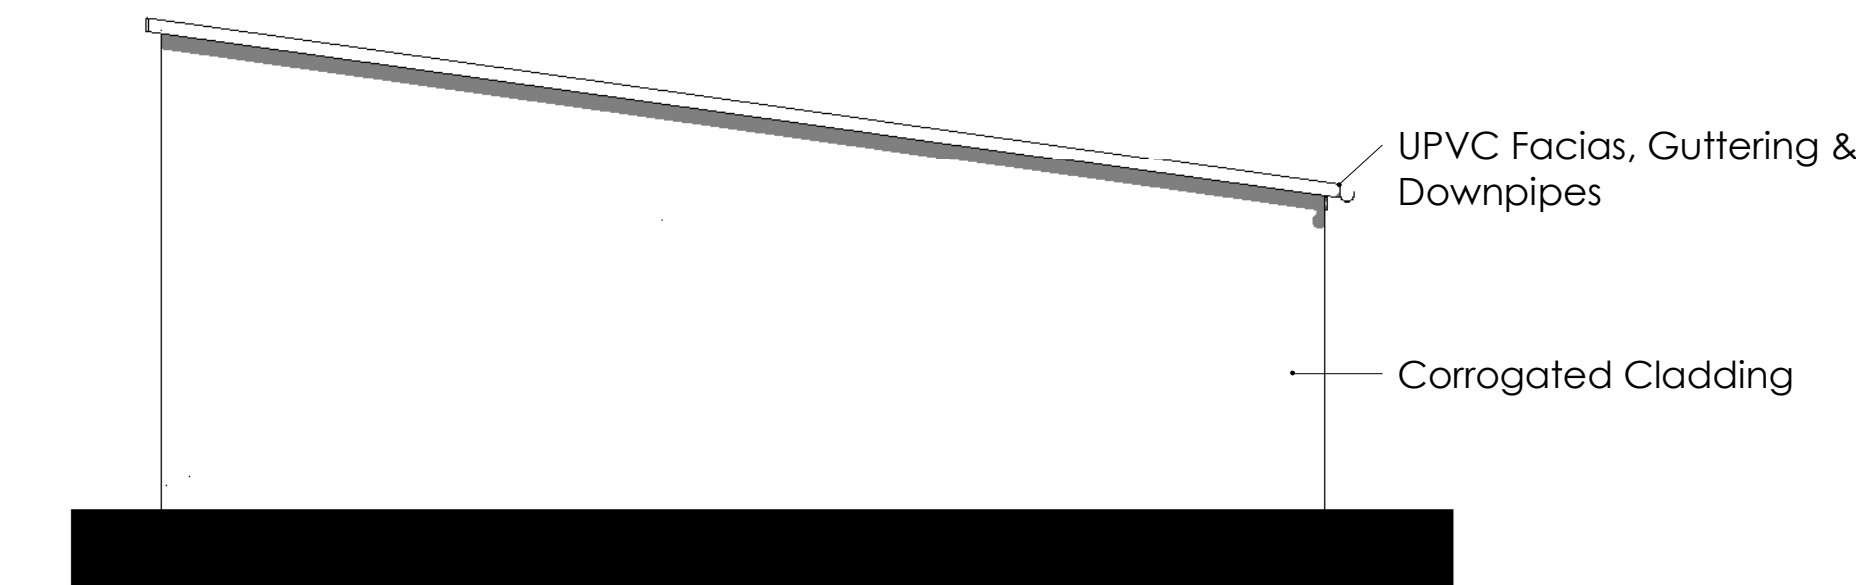

Proposed North East Elevation  
1 : 50

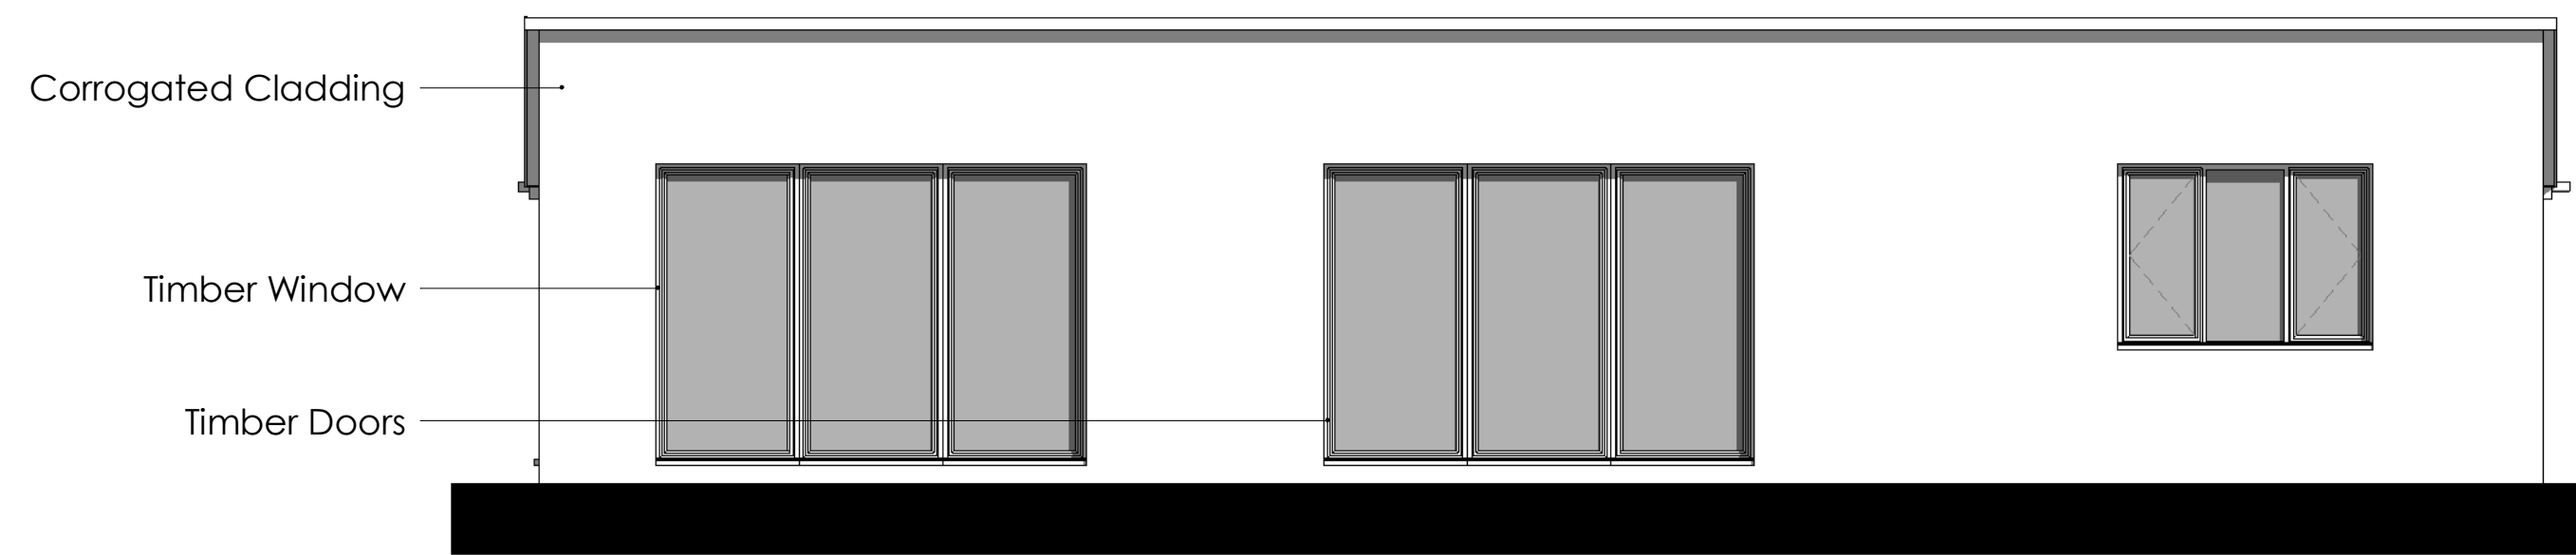

Proposed South East Elevation  
1 : 50

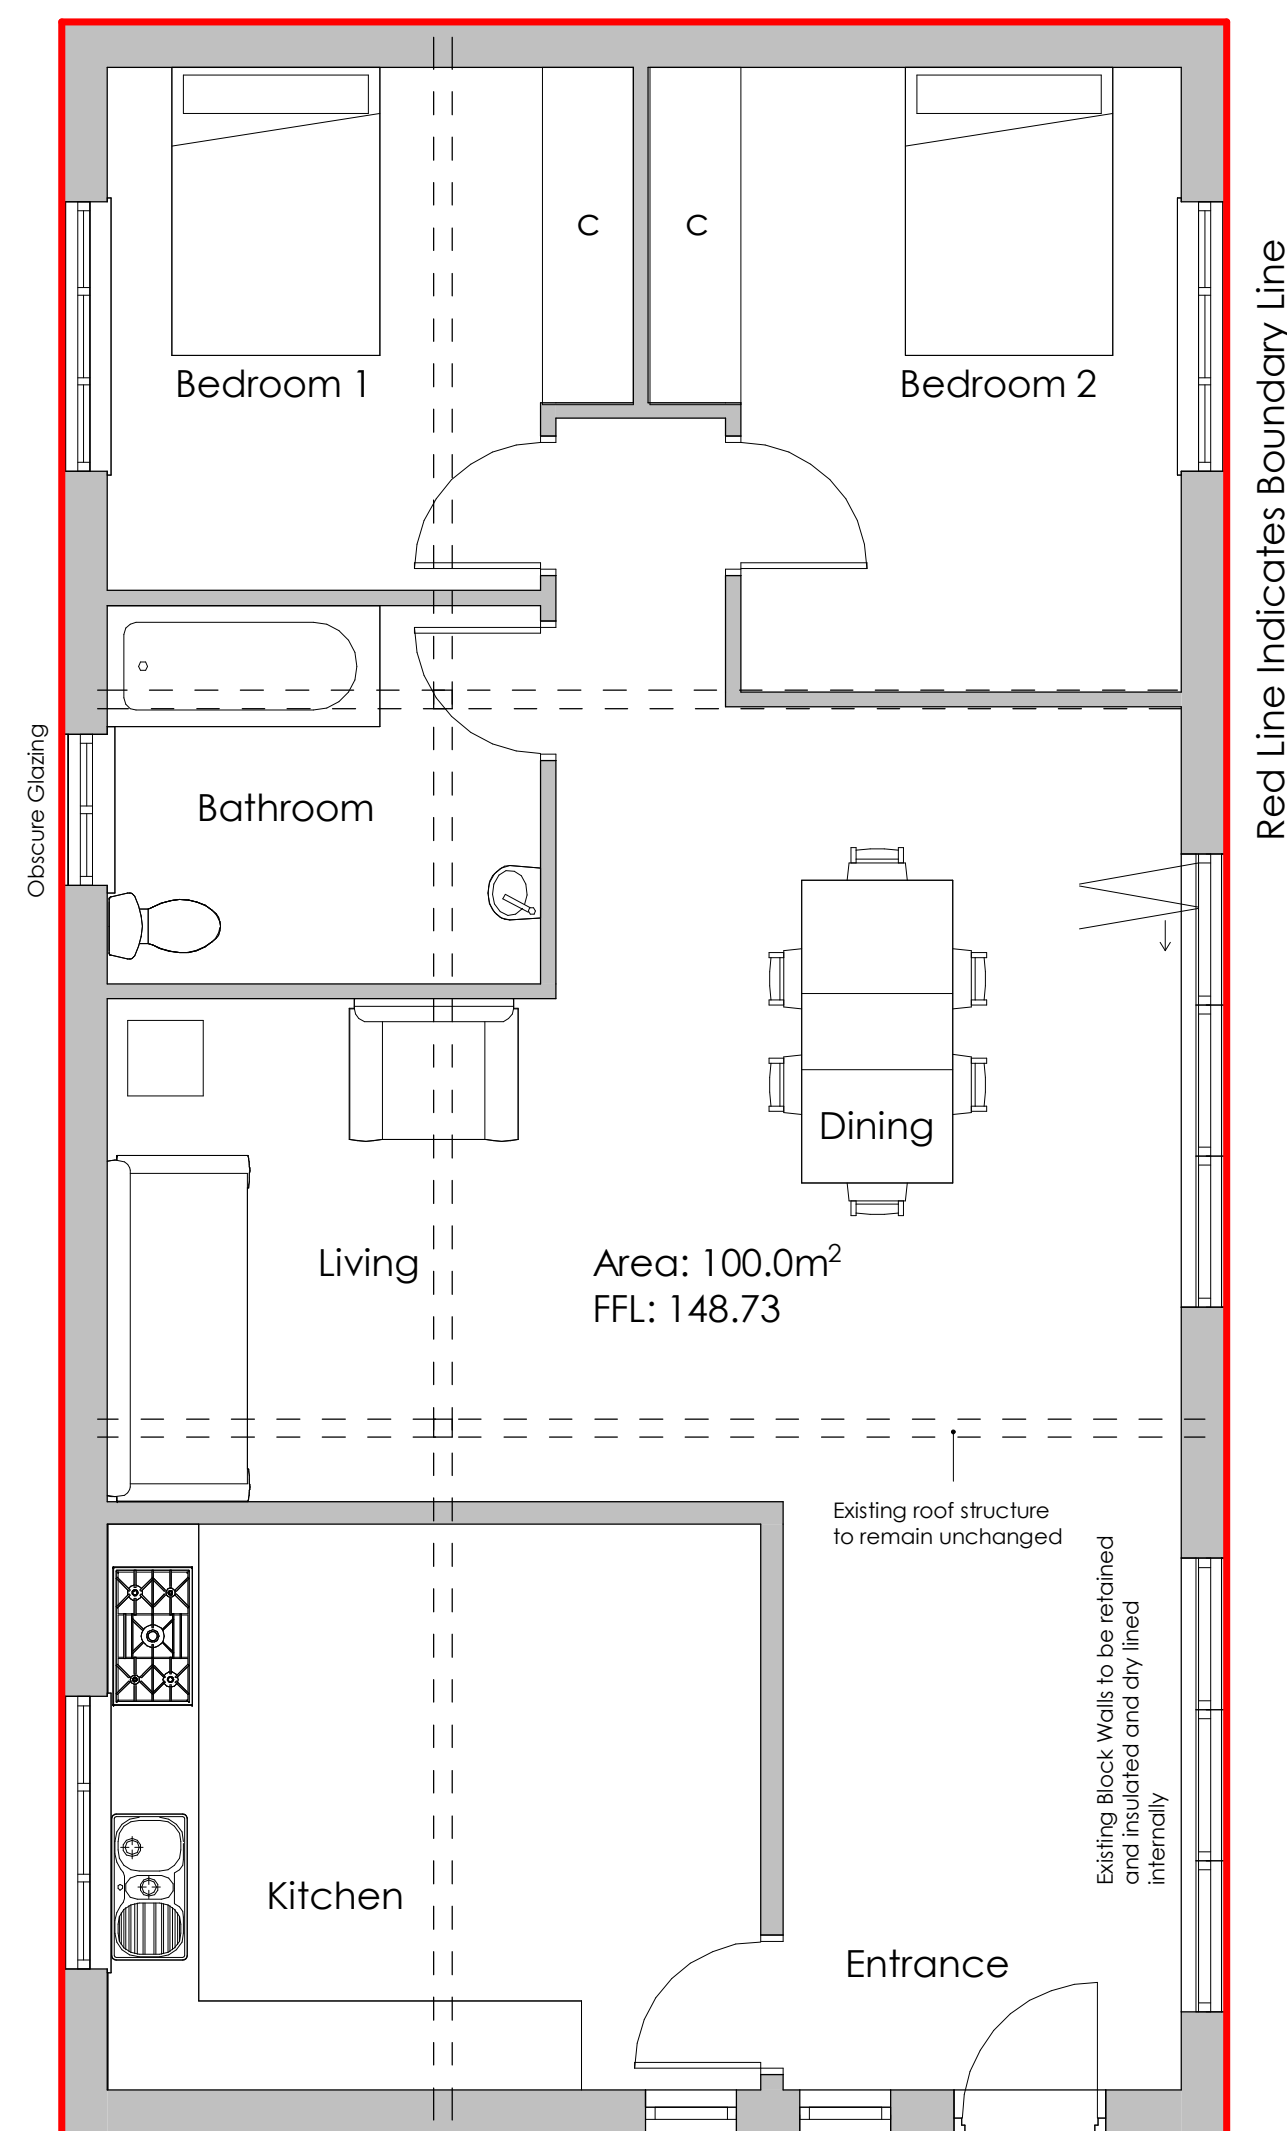

Proposed Ground Floor  
1 : 50





Roof Plan  
1 : 50

NOTES

All dimensions and sizes to be verified by the Contractor on site. Any Discrepancies to be verified with the Architect/Designer before work proceeds. Contractor to not scale from this drawing. This drawing is subject to copyright of Kairos Architecture Ltd.

Rev	Description	Date
1	Amendment to notation	18/03/23

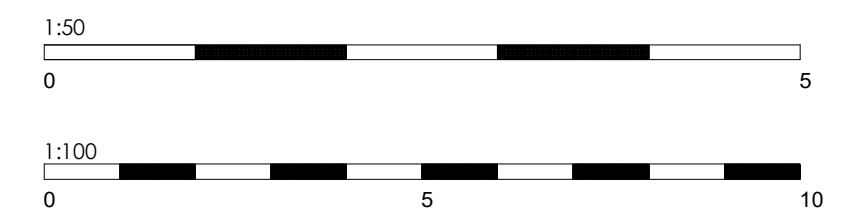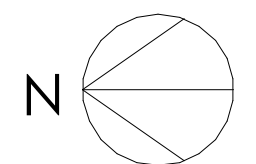

Stage: **PLANNING**

PROJECT

Class Q conversion of existing Farm Workshop/Storage Shed to domestic accomodation at Longstone Farm, Trenear, Helston, TR13 0HG

TITLE

Proposed Plans & Elevations

CLIENT

Mr C Martins

DRAWN BY: PC      CHECKED BY:      DATE: 30/01/23

SCALE (@ A1): 1 : 50      PROJECT NUMBER: KA344

DRAWING NUMBER	REV
005	1