


Proposed Location Plan
1 : 1250



Proposed Block Plan
1 : 500

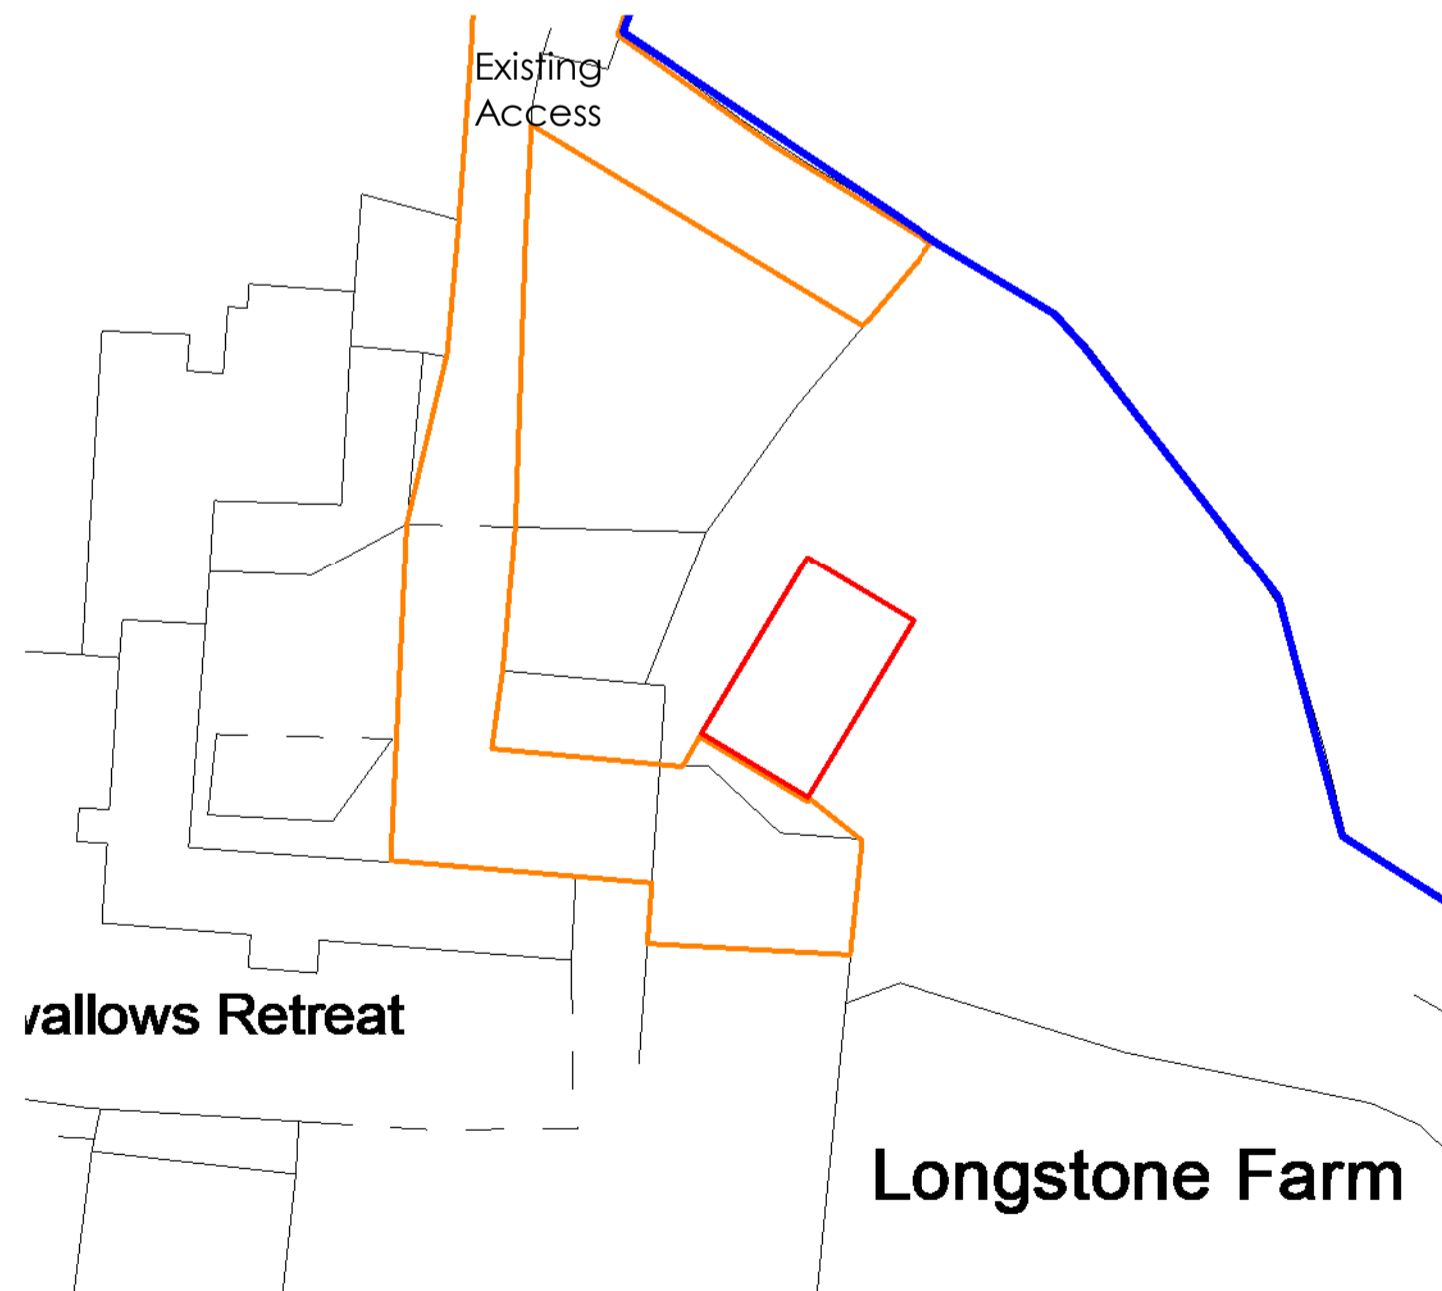


Proposed Site Plan
1 : 200

- NOTES line Site
- Application Site Boundary
 - Blue line Ownership
 - Orange line Access

All dimensions and sizes to be verified by the Contractor on site. Any Discrepancies to be verified with the Architect/Designer before work proceeds. Contractor to not scale from this drawing. This drawing is subject to copyright of Kairos Architecture Ltd.

Rev	Description	Date

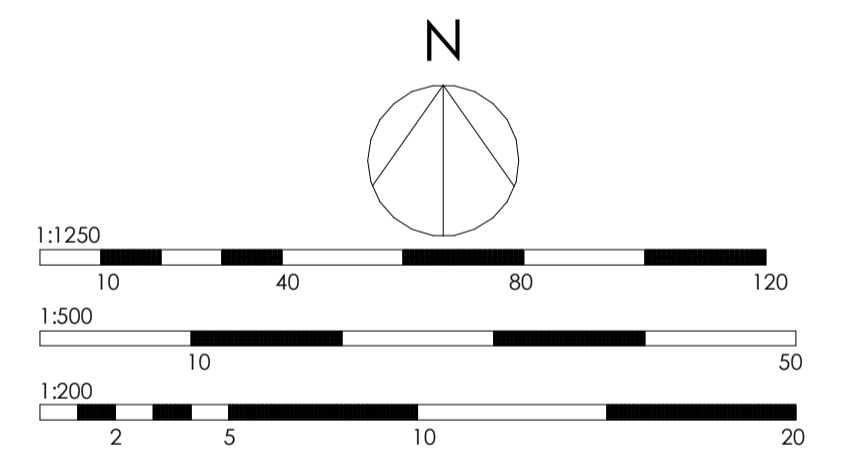

Stage: **PLANNING**

PROJECT

Class Q conversion of existing Farm Workshop/Storage Shed to domestic accommodation at Longstone Farm, Trenear, Helston, TR13 0HG

TITLE
Proposed Location & Site Plans

CLIENT
Mr C Martins

DRAWN BY: CM CHECKED BY: CM DATE: 30/01/23

SCALE (@ A1): As indicated PROJECT NUMBER: KA344

DRAWING NUMBER	REV
002	