



Existing South West Elevation
1 : 50

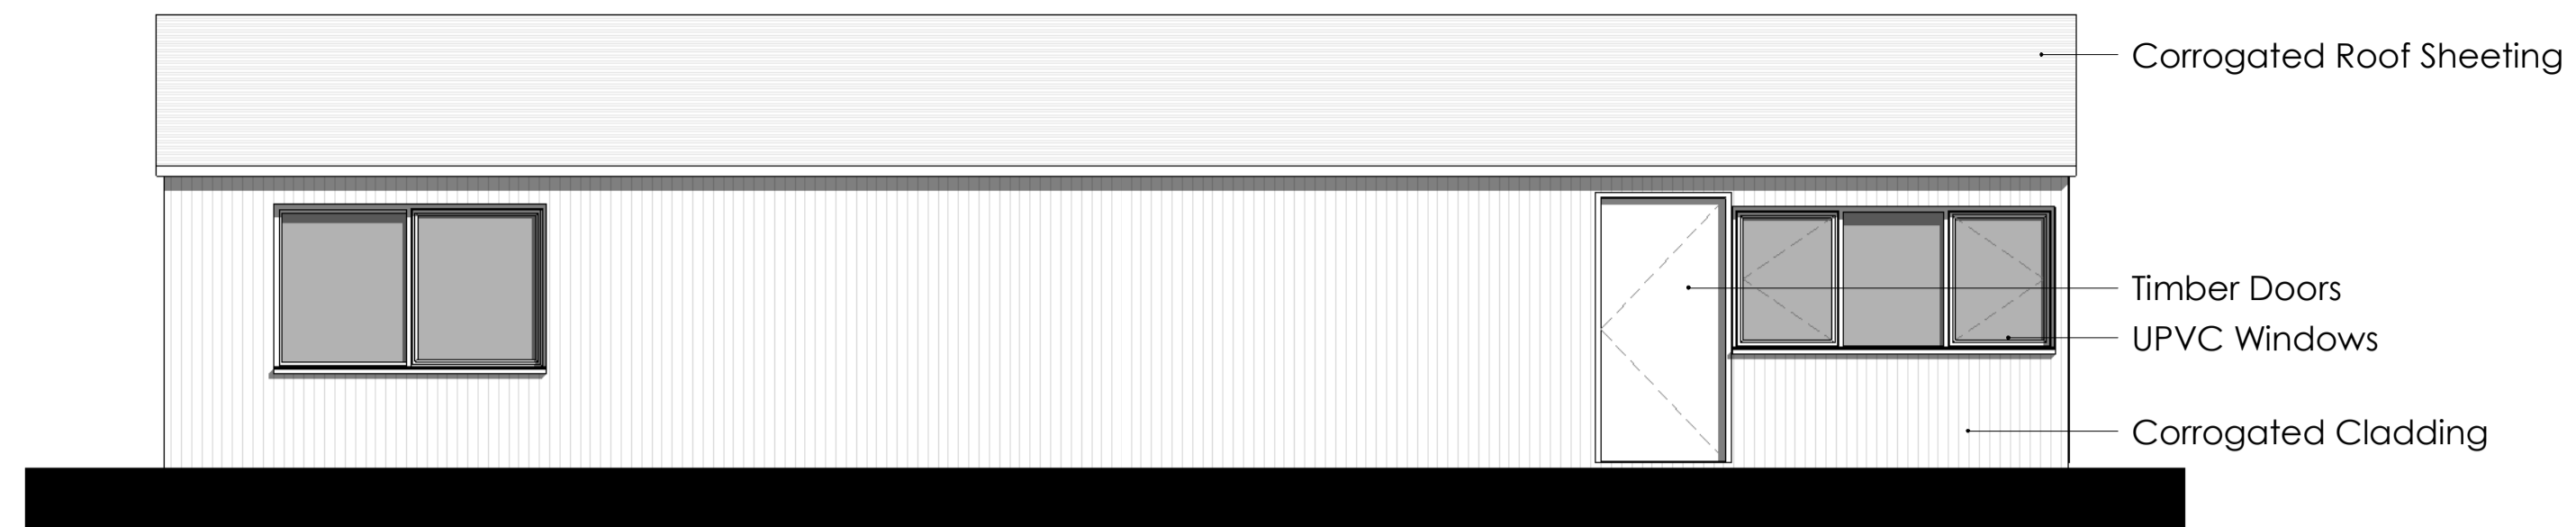


Existing North West Elevation
1 : 50



Existing North East Elevation
1 : 50

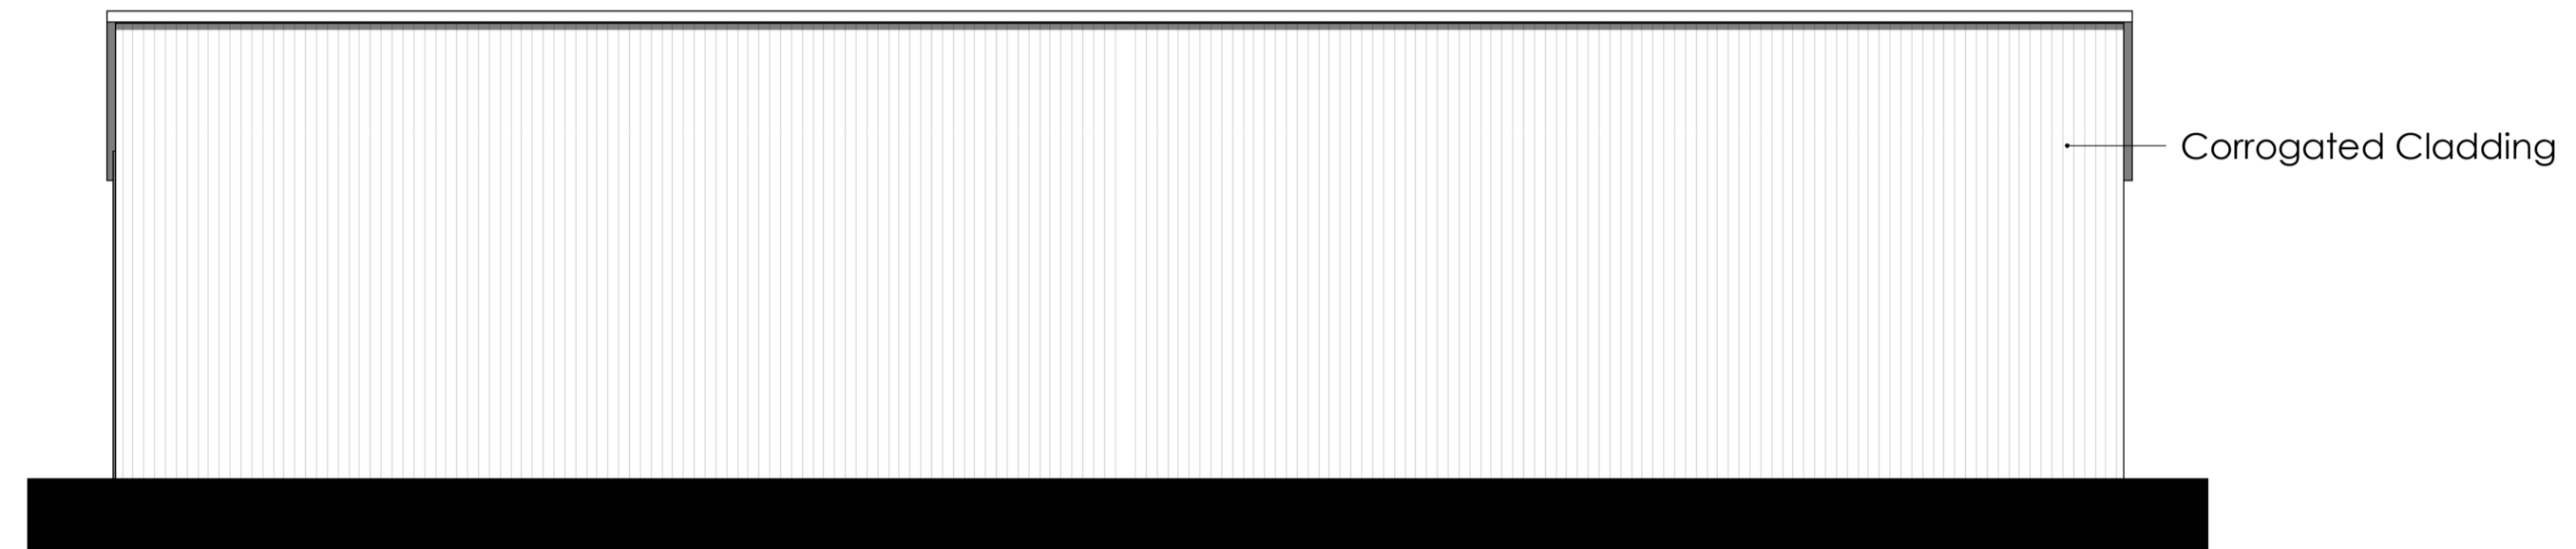

Existing South East Elevation
1 : 50

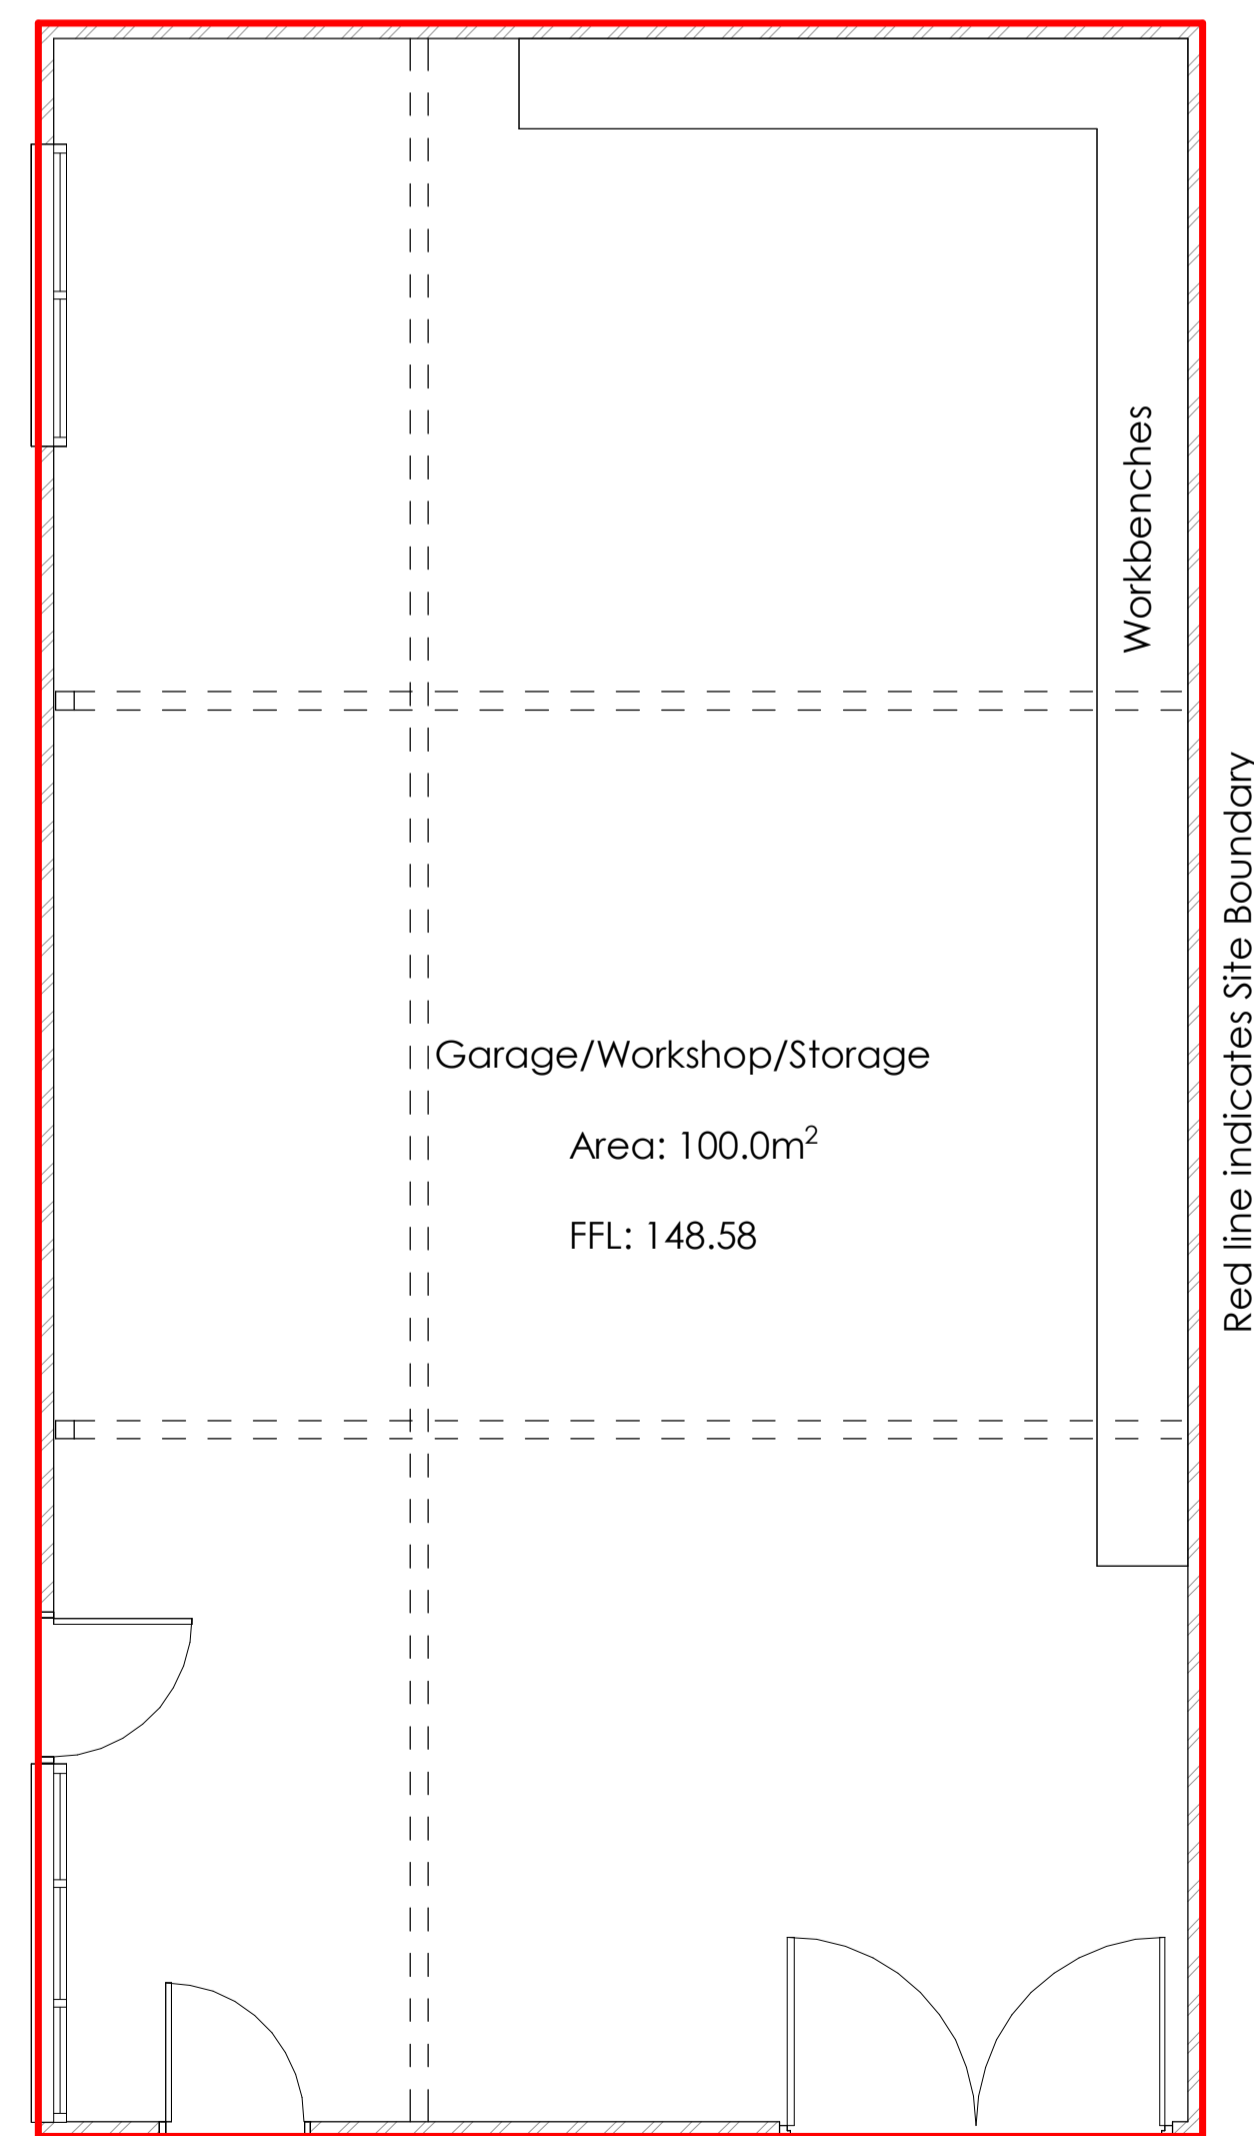

Existing Ground Floor
1 : 50





Roof Plan
1 : 50

NOTES

All dimensions and sizes to be verified by the Contractor on site. Any Discrepancies to be verified with the Architect/Designer before work proceeds. Contractor to not scale from this drawing. This drawing is subject to copyright of Kairos Architecture Ltd.

Rev	Description	Date
1	Amendment to notation	18/03/23

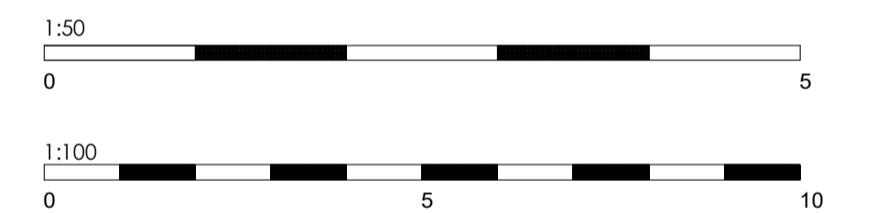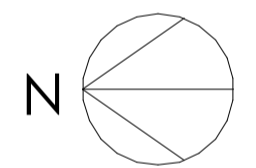

Stage: **PLANNING**

PROJECT

Class Q conversion of existing Farm Workshop/Storage Shed to domestic accomodation at Longstone Farm, Trenear, Helston, TR13 0HG

TITLE

Existing Plans & Elevations

CLIENT

Mr C Martins

DRAWN BY PC	CHECKED BY	DATE 18/03/22
----------------	------------	------------------

SCALE (@ A1) 1 : 50	PROJECT NUMBER KA344
------------------------	-------------------------

DRAWING NUMBER 004	REV 1
-----------------------	----------