

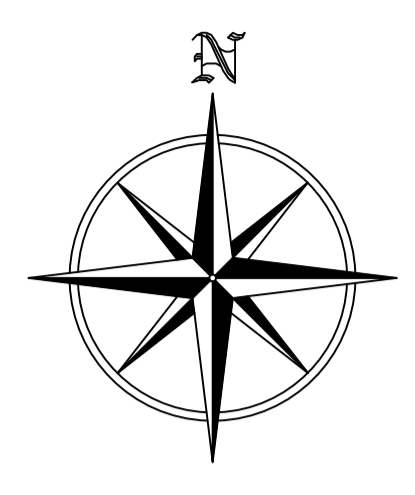


AUGUSTUS LANE

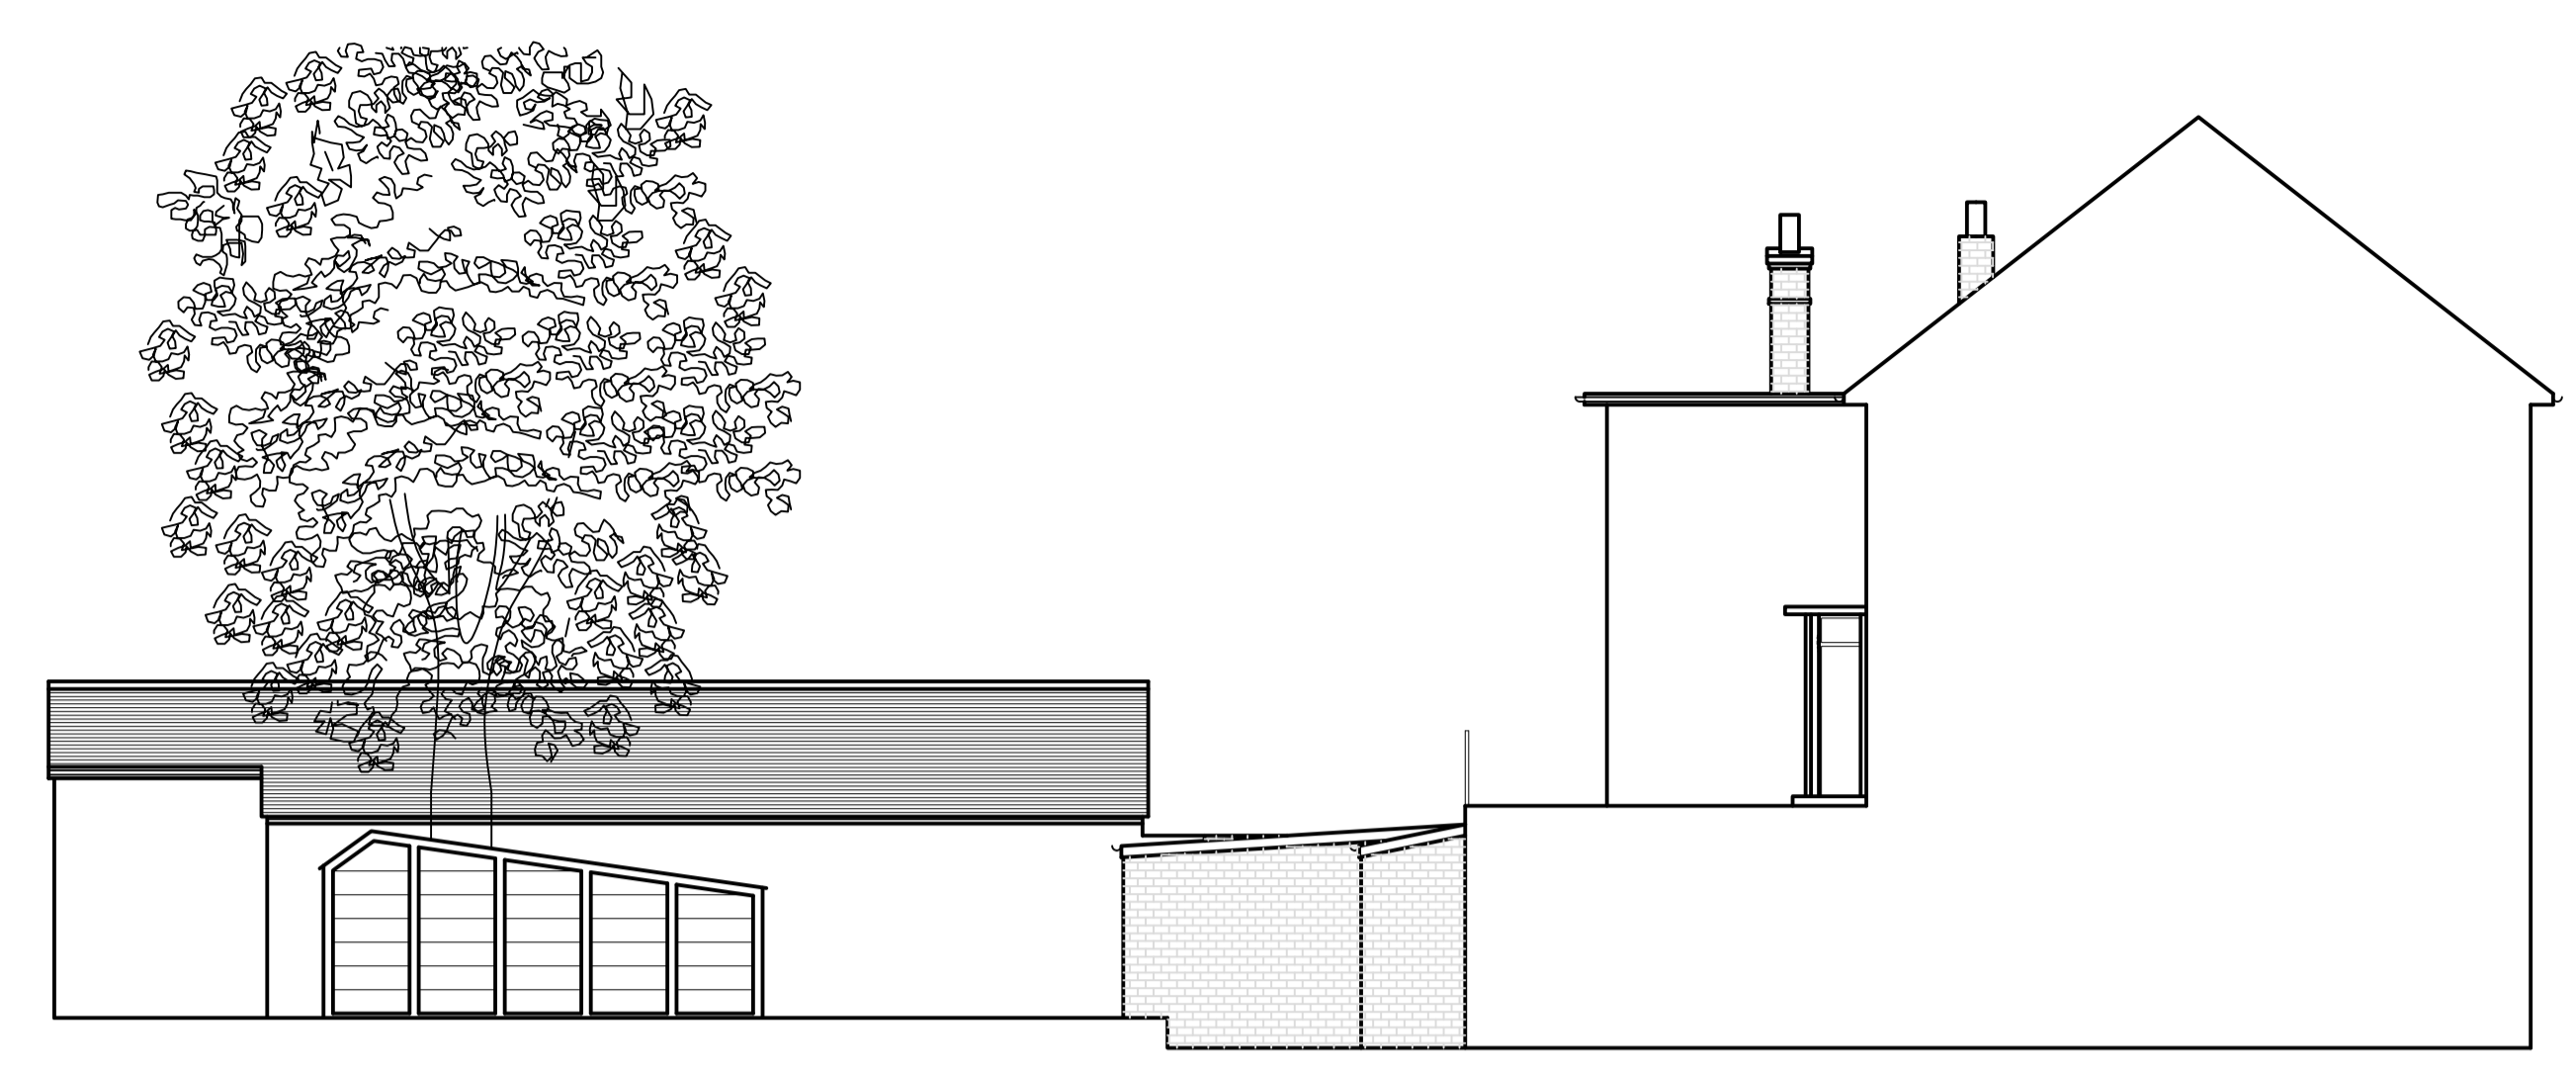

Existing Roof Plan (1:100)

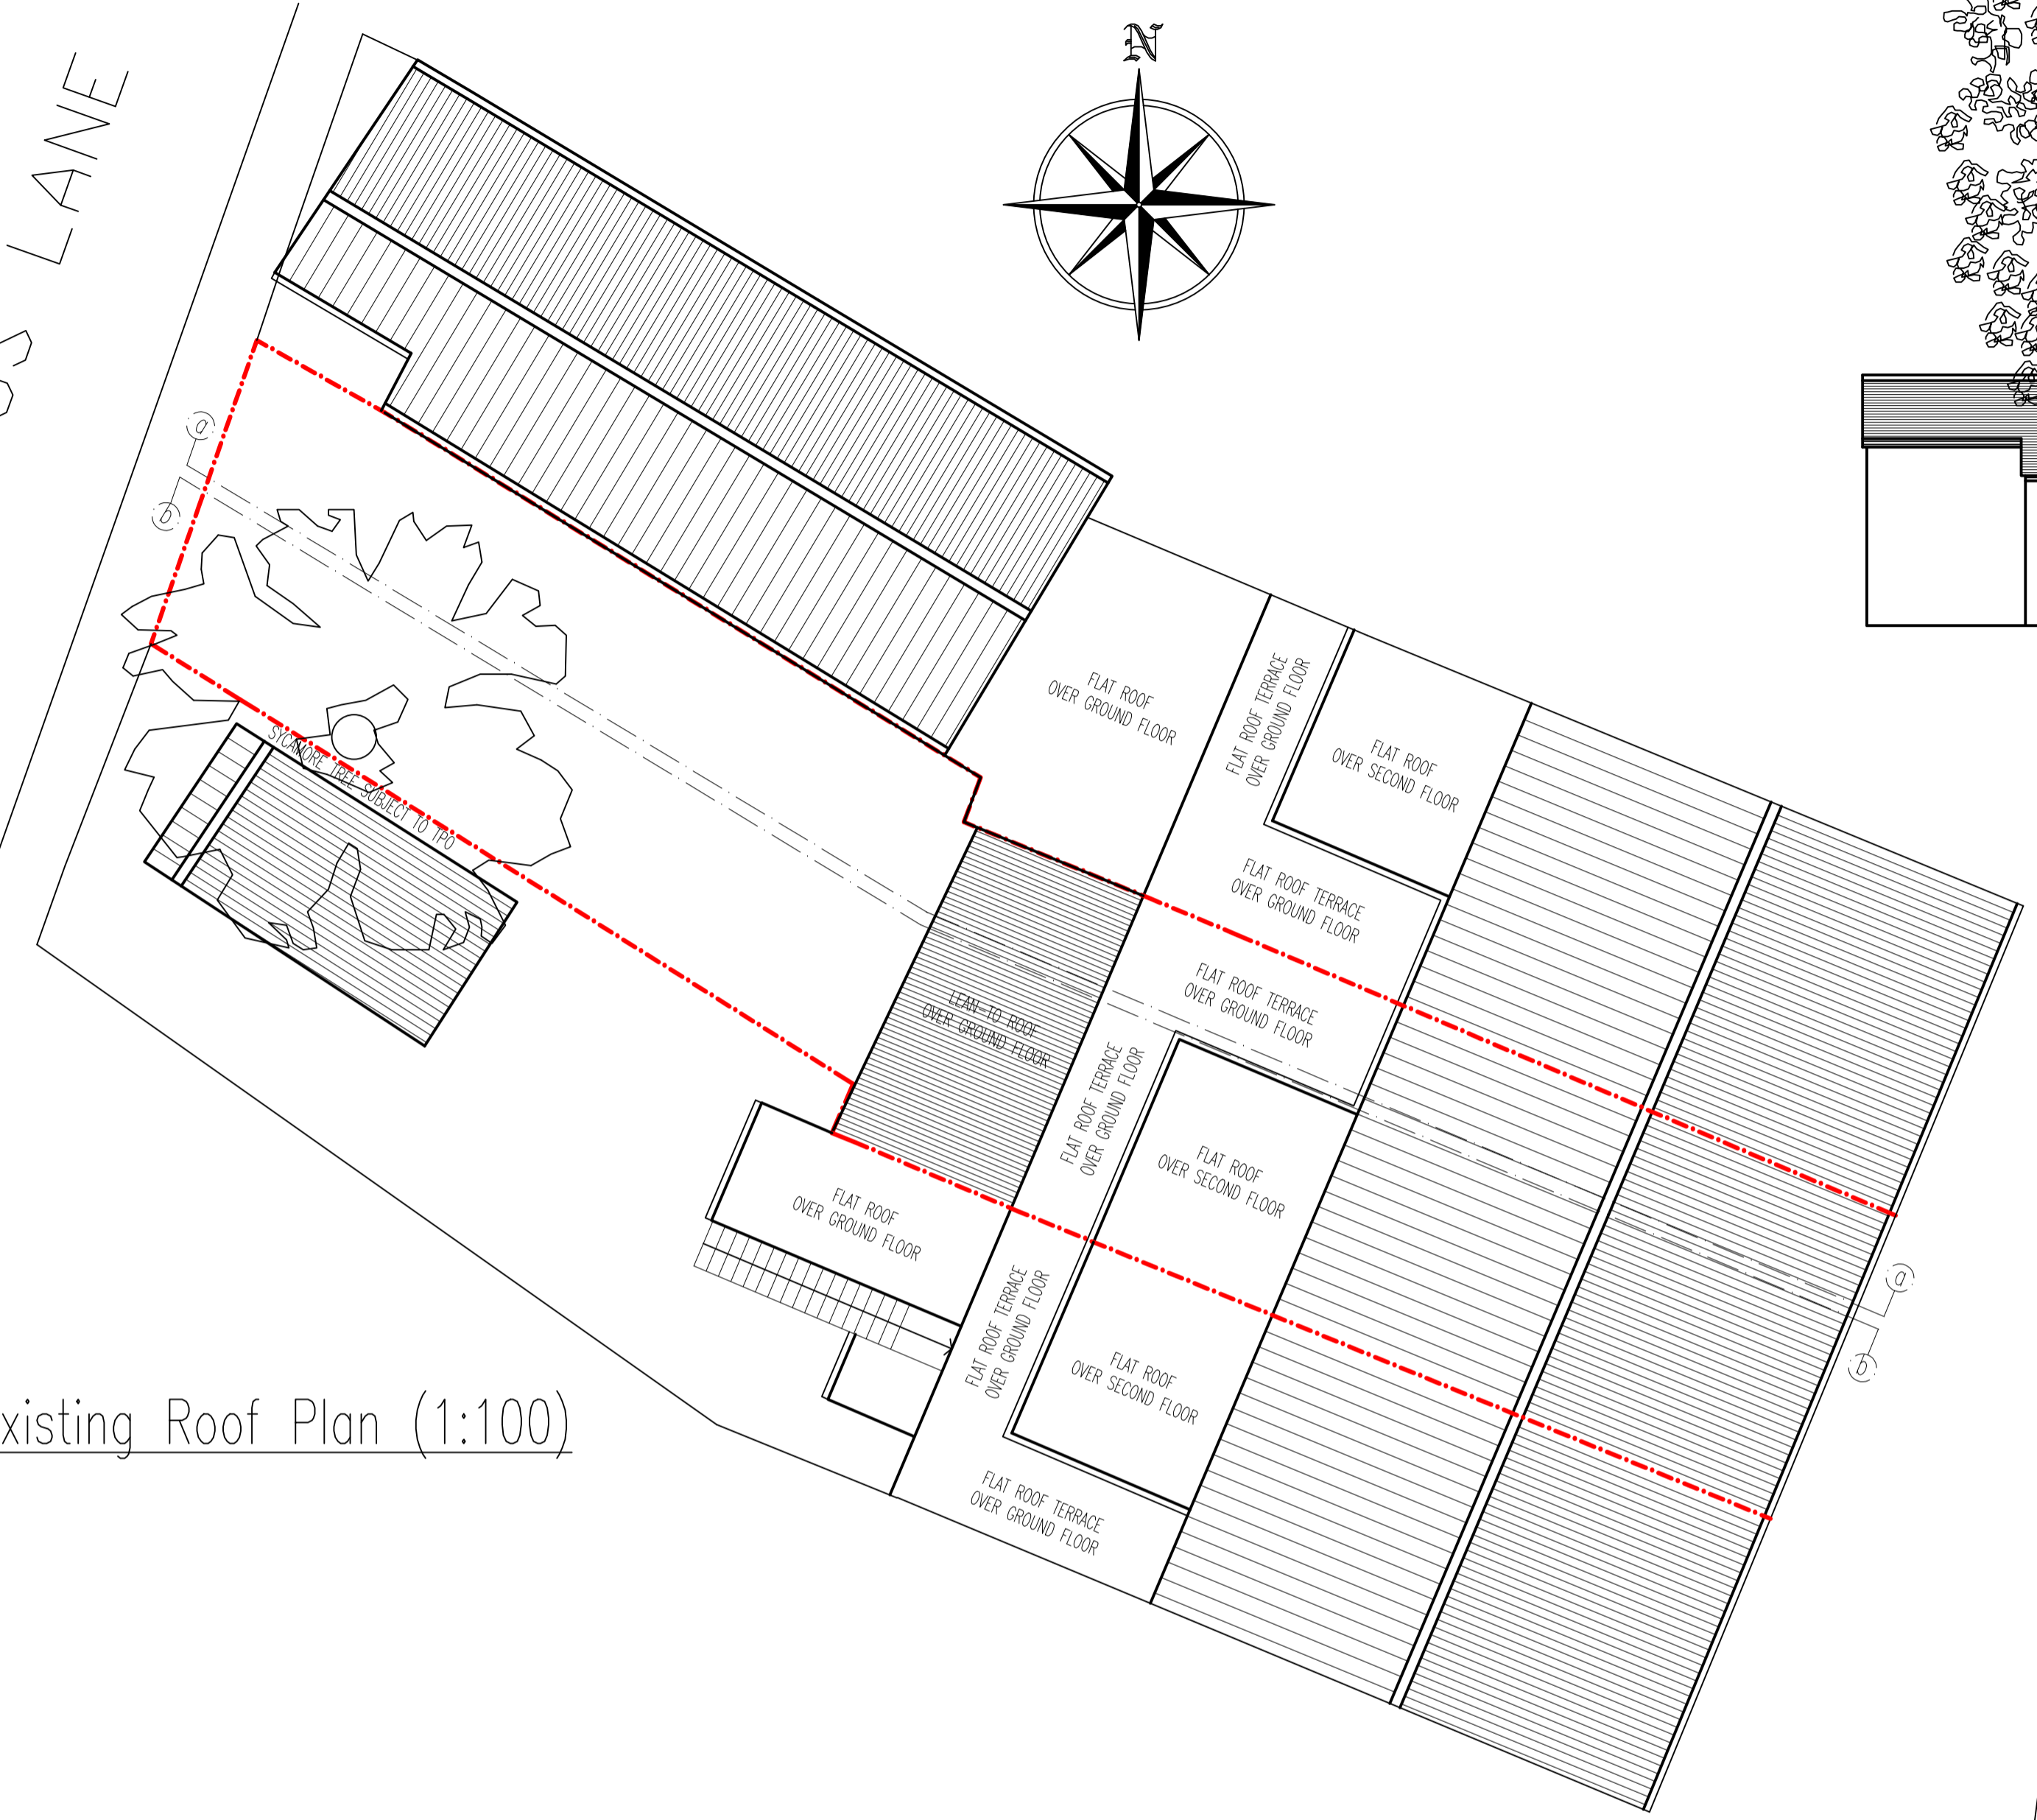


Existing Side/Southern Elevation/View from no. 336 (1:100)

HIGH STREET



Existing Rear/Augustus Lane/Western Elevation (1:100)

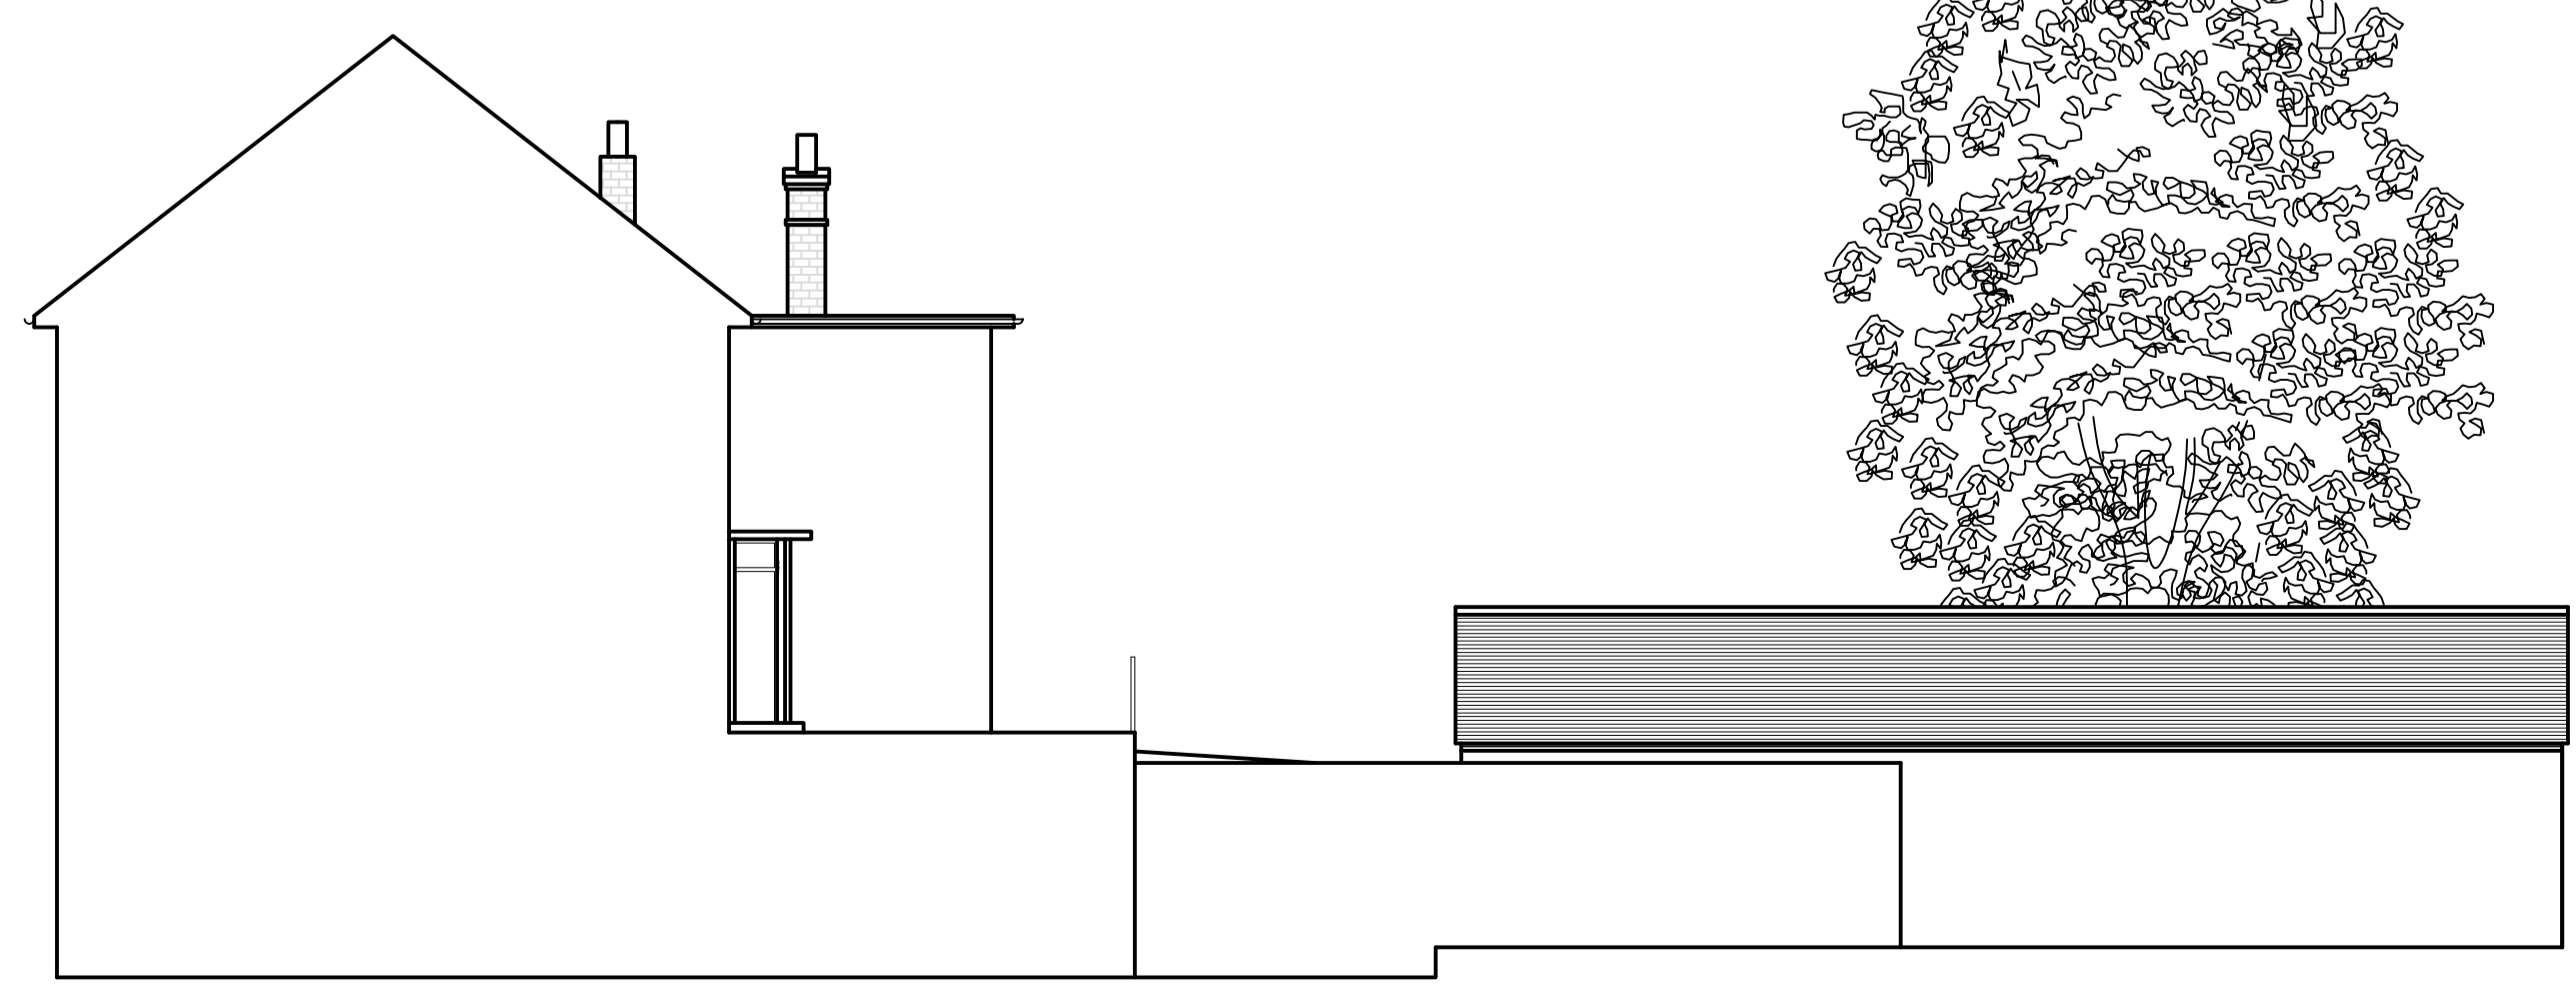

Existing Side/Northern Elevation/View from no. 332 (1:100)

REVISION	DESCRIPTION	DATE

CLIENT	Suela Hamzi		
JOB	334 High Street, Orpington, BR6 0NQ		
TITLE	Existing Roof Plan and Elevations		
FNH Property Services			
Hillside London Road West Kingsdown Sevenoaks TN15 6EX Tel: 07949 928 170 Email: fethi.huseyin@outlook.com			
SCALE	D	C	DATE
1:100 @ A1	FH	FH	November 2023
JOB NO.	DRAWING NO.	REVISION	
231103	02		