


1 Proposed Front Elevation
1:50

2 Proposed Side (1) Elevation
1:50

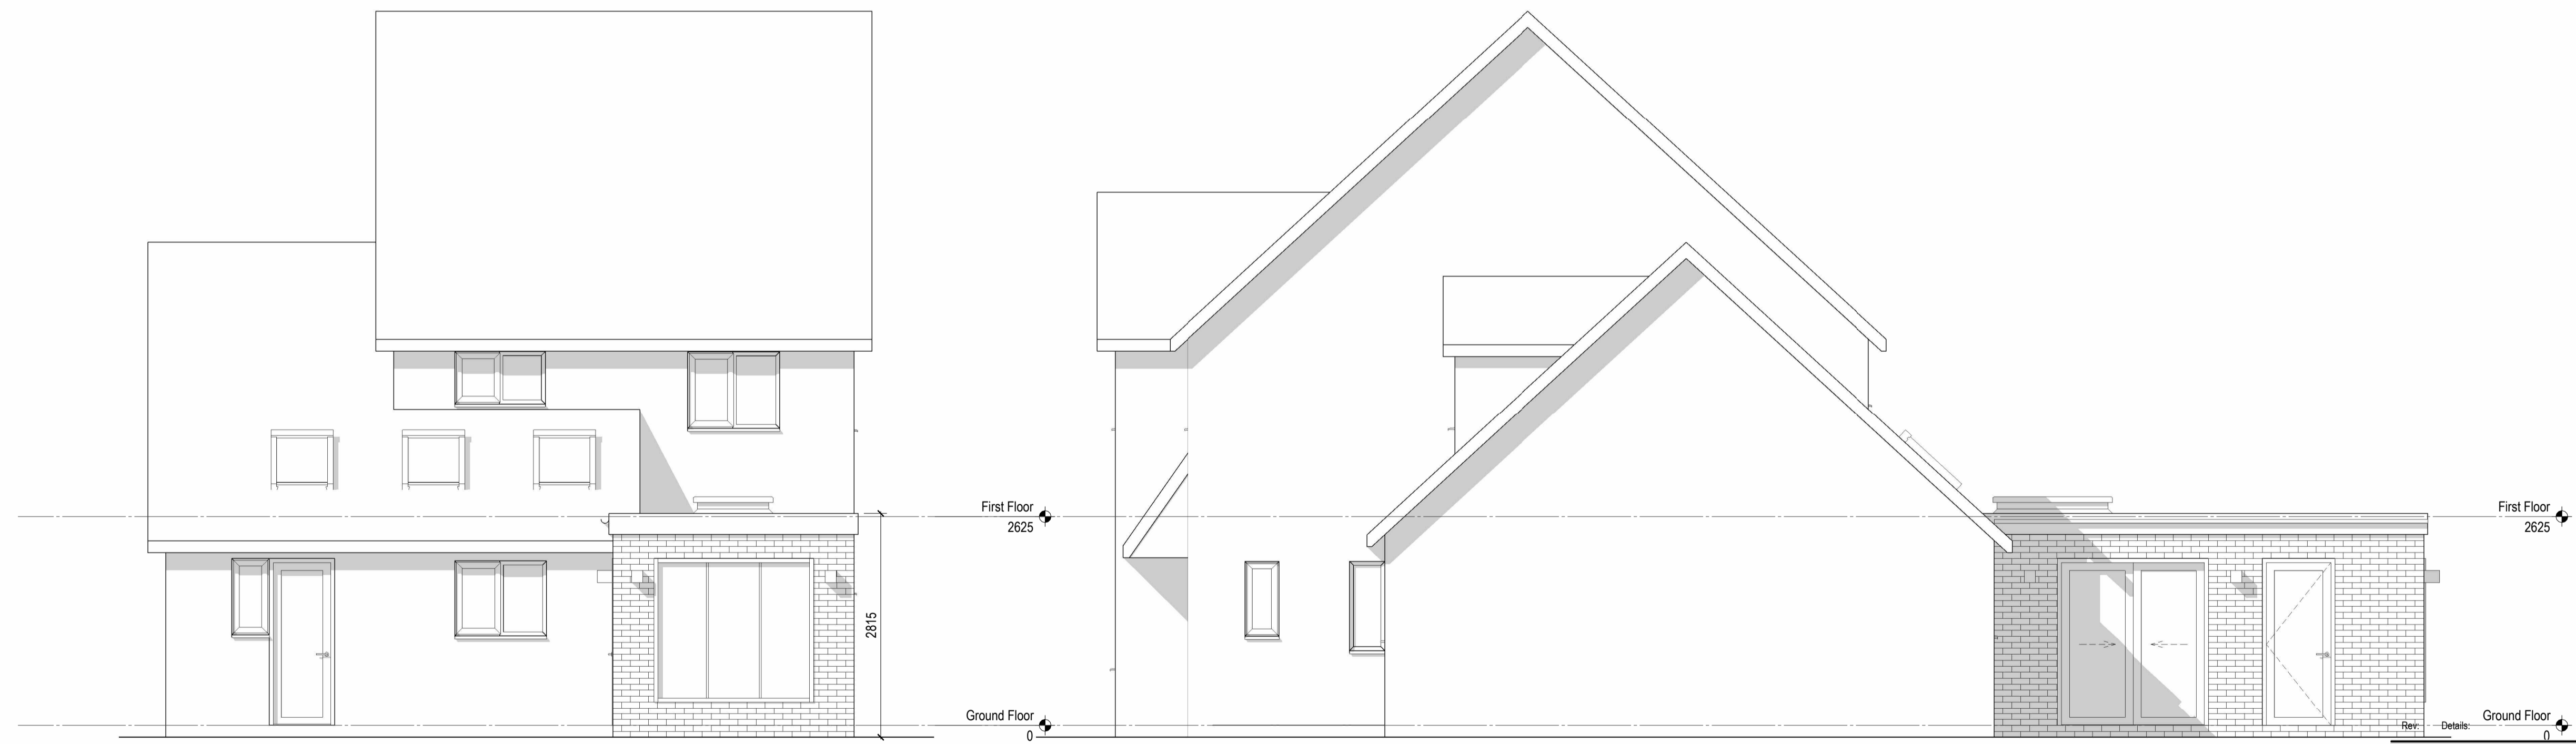

3 Proposed Rear Elevation
1:50

4 Proposed Side (2) Elevation
1:50



Project Address:
40 Larksway, Bishops Stortford
CM23 4DG

Drawing Title:
Proposed Elevations

Sheet size - A1



Disclaimer:
All dimensions shown are indicative and for design development purposes only. Confirmation of sizes are to be carried out on site prior to construction or manufacture.
© Architectural Design Studio 2023

Scale: 1:50	Date Drawn: 16/10/2023	Drawn by: SOM
Drawing no. ADS092/PL/202		Rev.