




3 Existing Block Plan
1:200

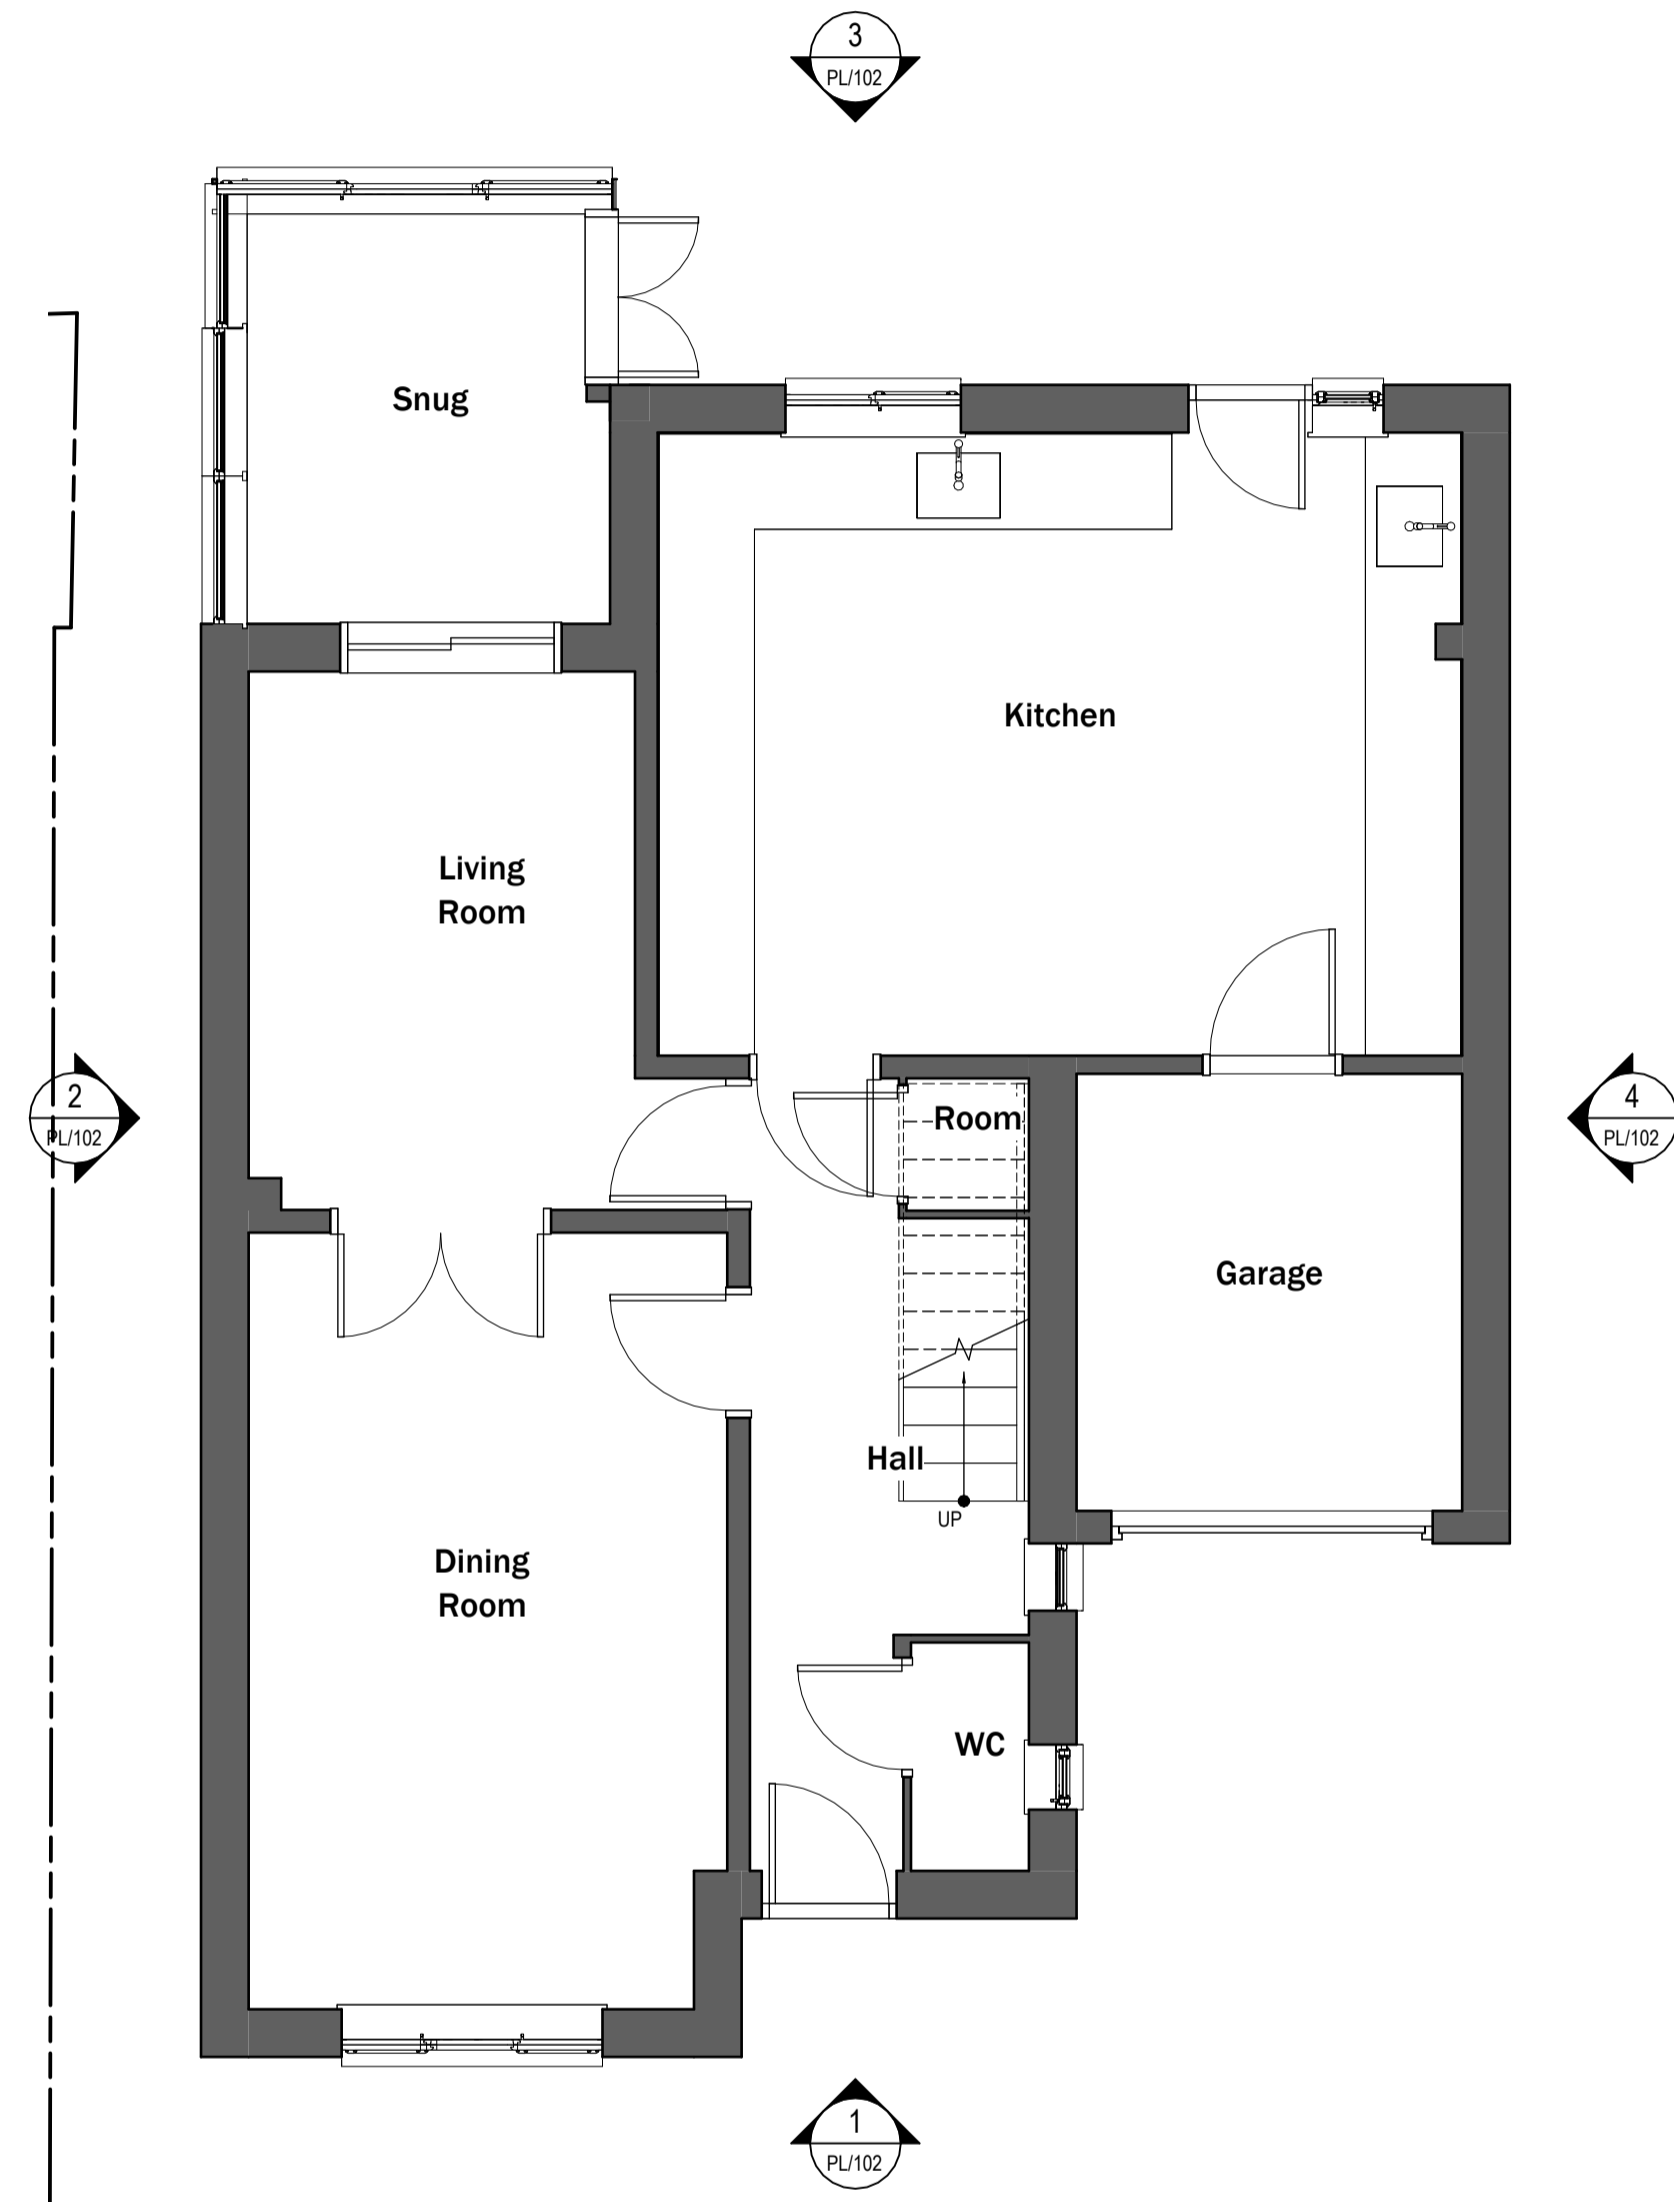

1 Ground Floor Existing Plan
1:50

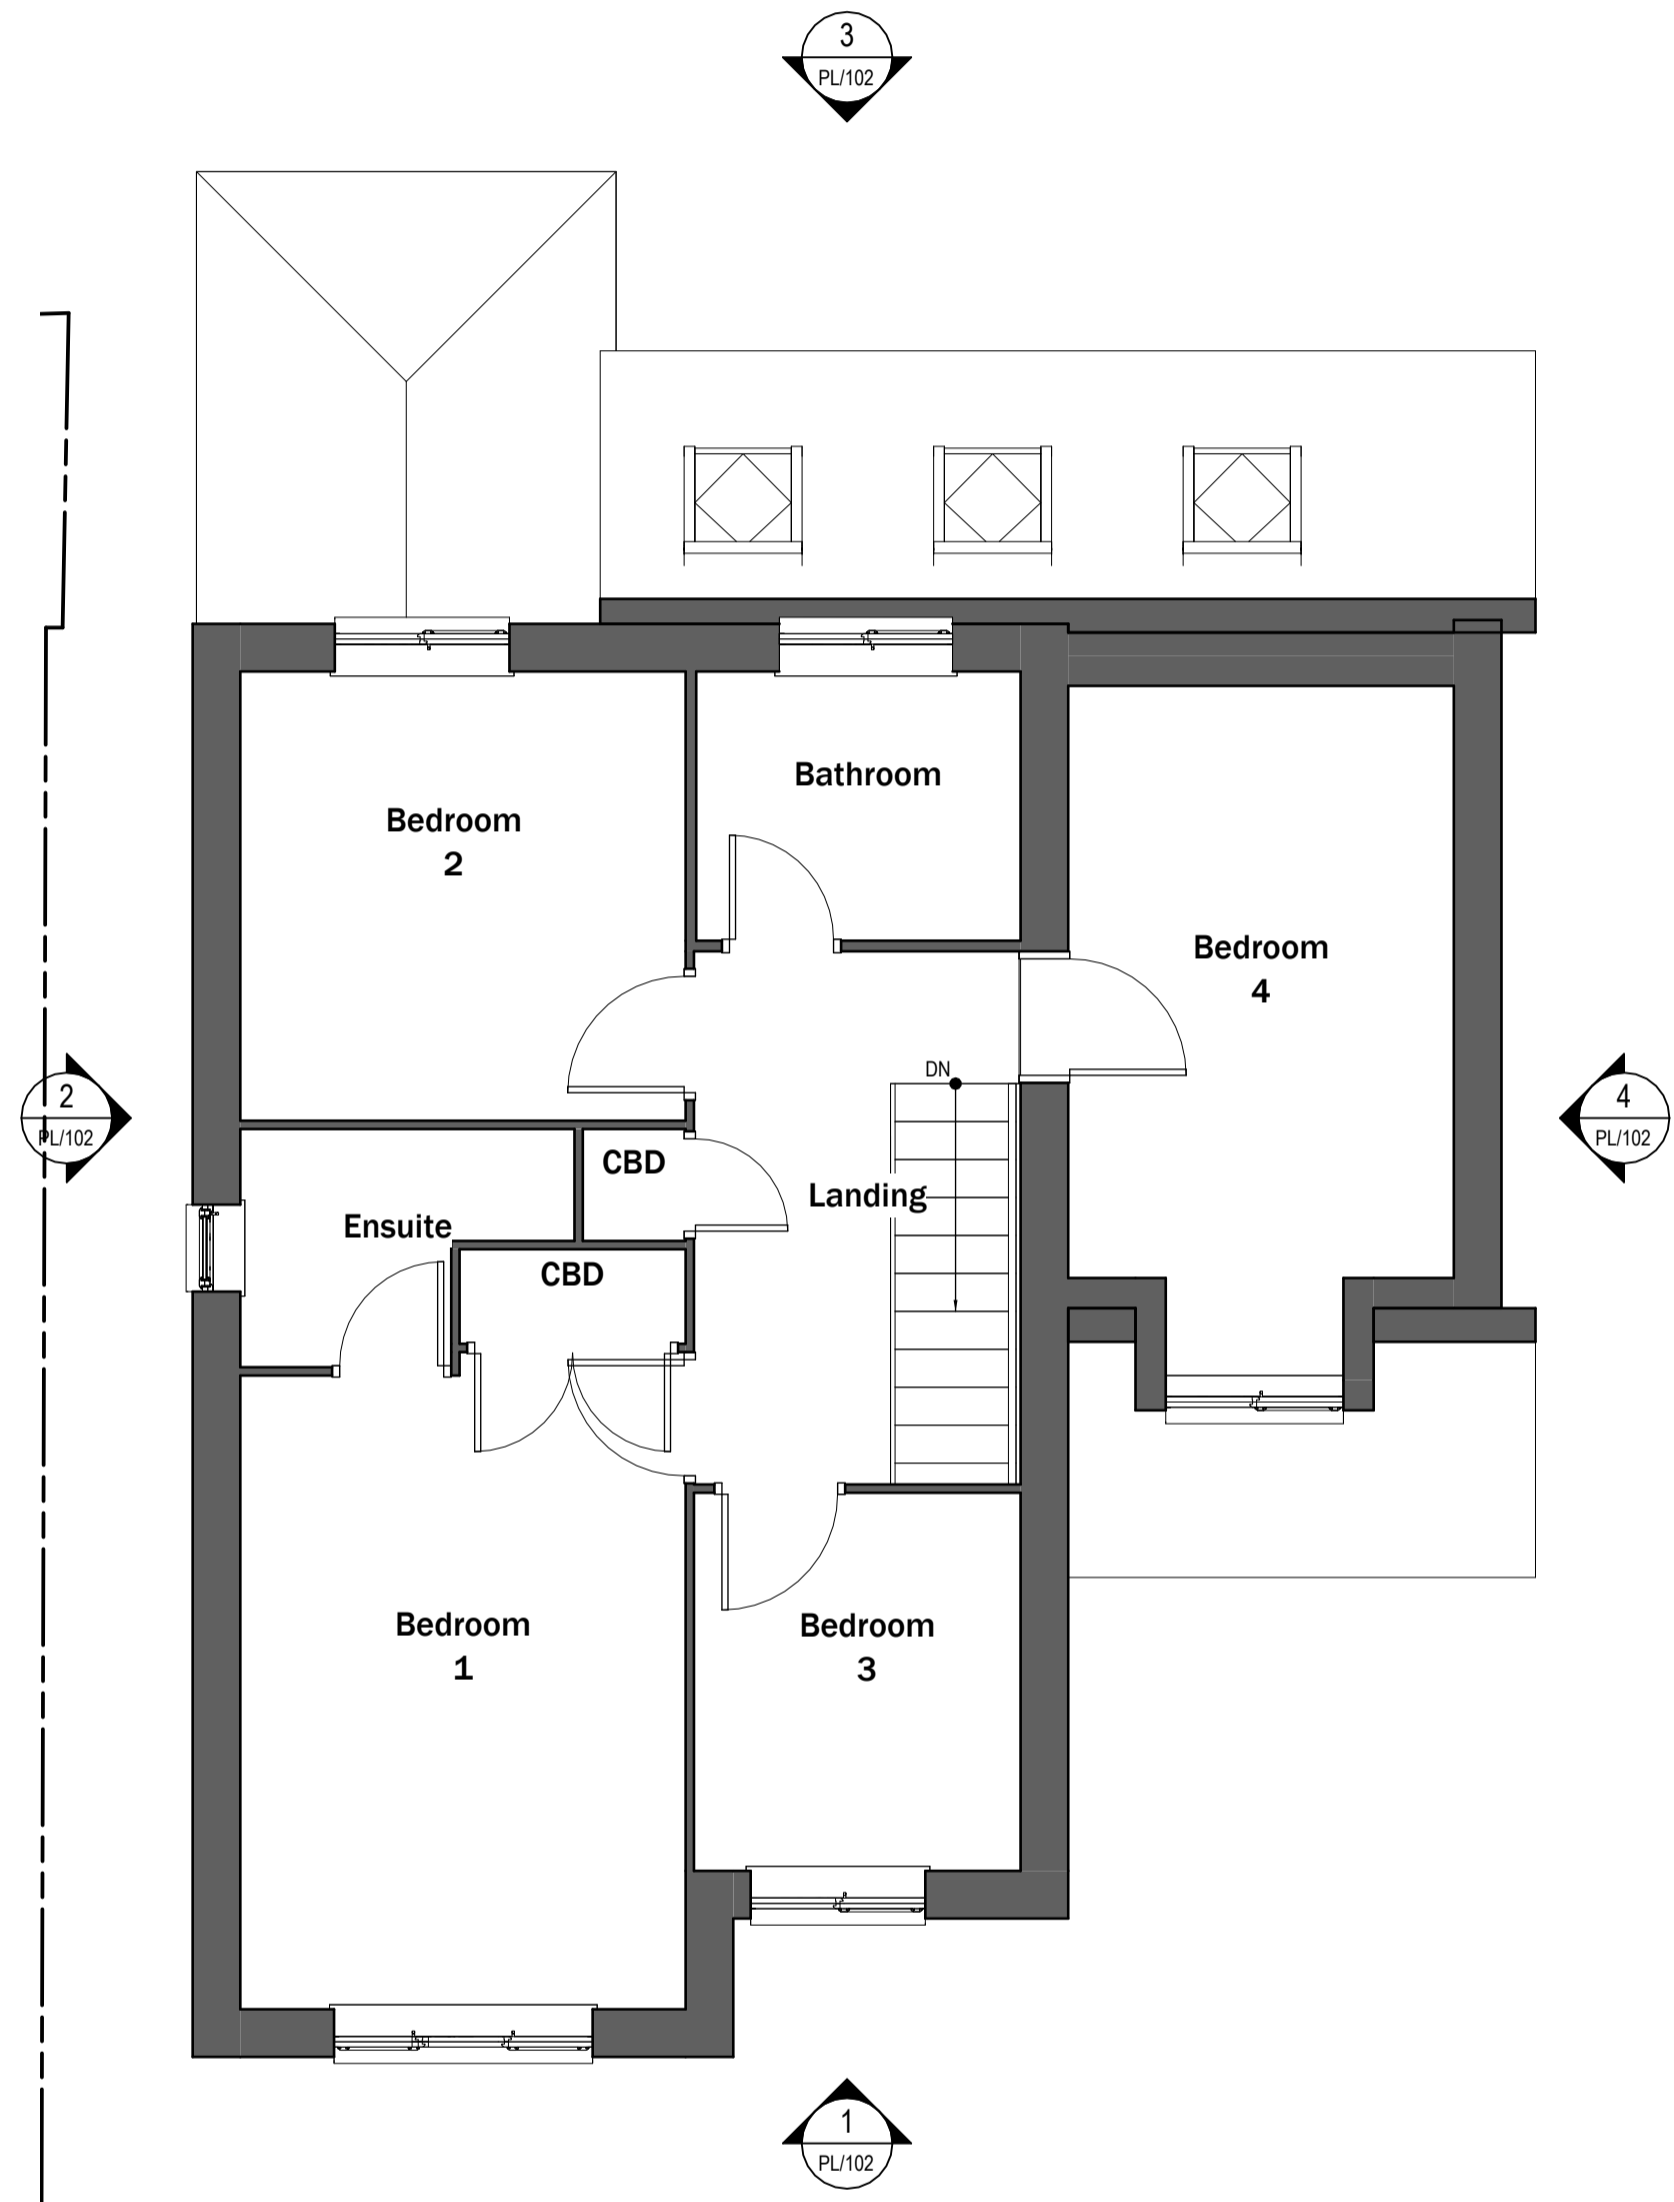

2 First Floor Existing Plan
1:50

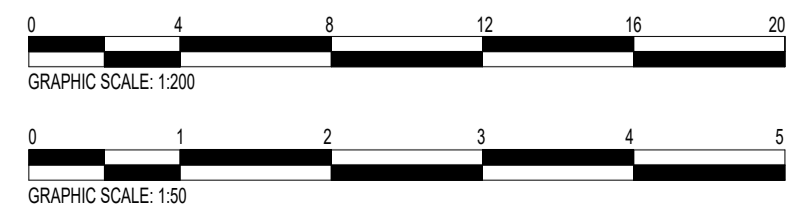

Sheet size - A1

Disclaimer:
All dimensions shown are indicative and for design development purposes only. Confirmation of sizes are to be carried out on site prior to construction or manufacture.
© Architectural Design Studio 2023



Project Address:
40 Larksway, Bishops Stortford
CM23 4DG

Drawing Title:
Existing Floor Plans

Scale: As indicated	Date Drawn: 16/10/2023	Drawn by: SOM
Drawing no. ADS092/PL/101		Rev.